



1 Proposed Section A-A
1:100

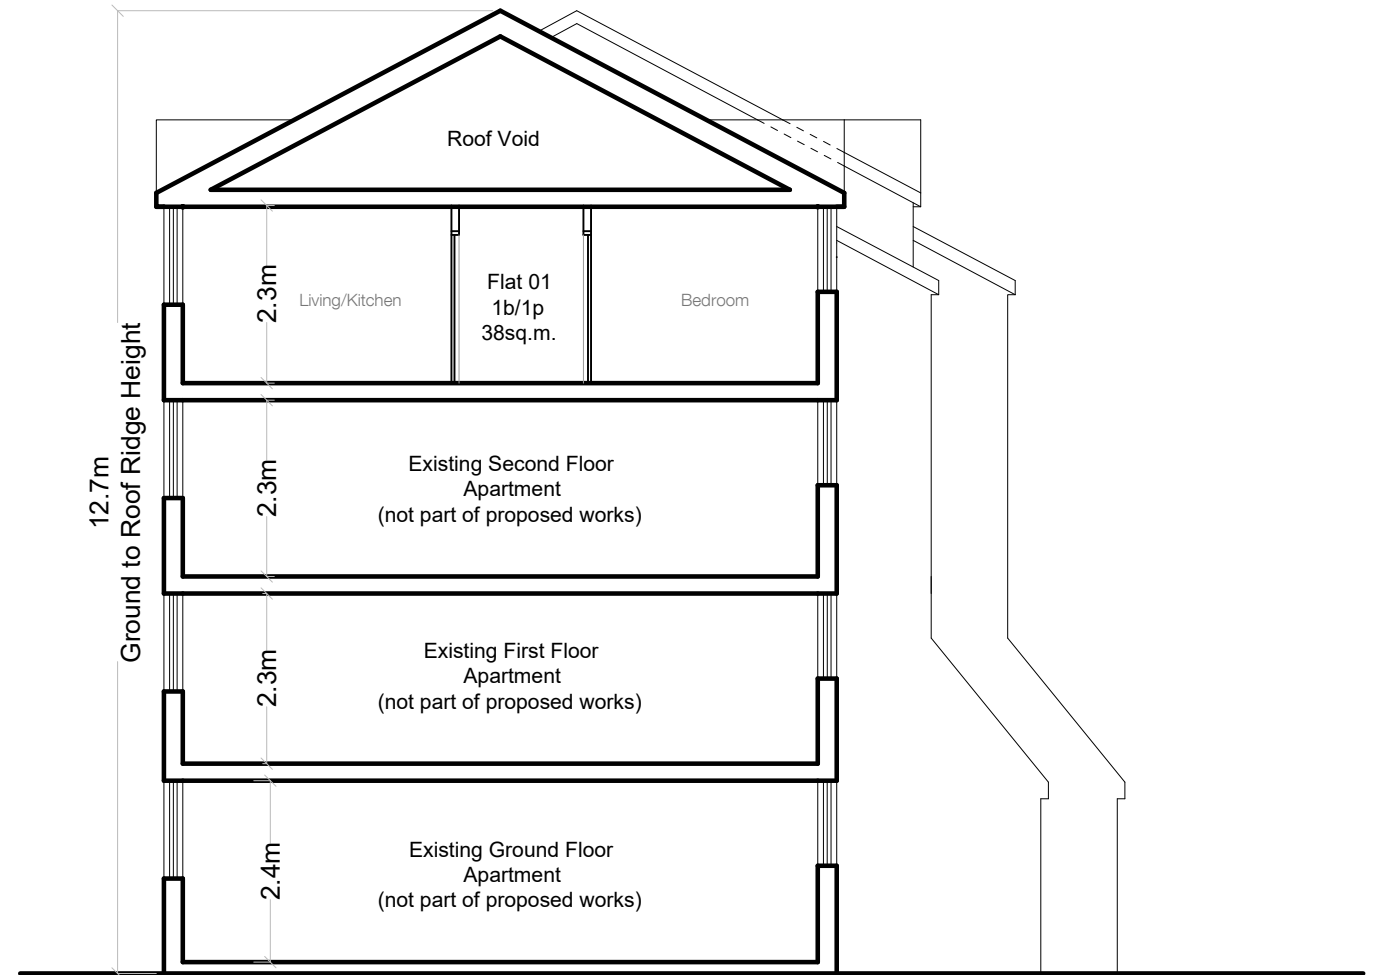

2 Proposed Section B-B
1:100

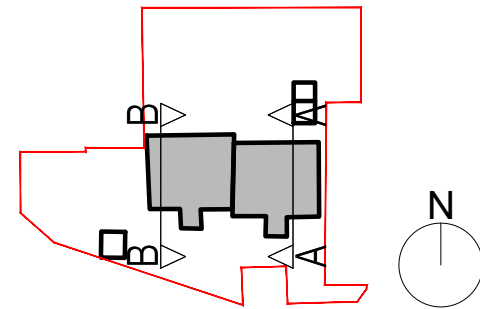

PLANNING
NOT FOR CONSTRUCTION



Revision	Date	Reason	Initial	Notes
-	-	-	-	-

This drawing is for information only and is subject to Planning Approval, Statutory undertaker searches, Building Control Approval and Detailed Design Development.
Do not scale drawing. Figure dimensions to be worked to in all cases.

METASHAPE | ARCHITECTS

PROJECT 73-84 Courtlands Close, Watford, WD24 5GX	TITLE Proposed Sections (Flat No. 73-84)	DATE July 2023	DRAWING No. 2023-068/P1220
SCALE 1:100 @ A3	DRAWN DK	REVIEWED IPL	REVISION -