


# Location Plan 3 St Thomas Court

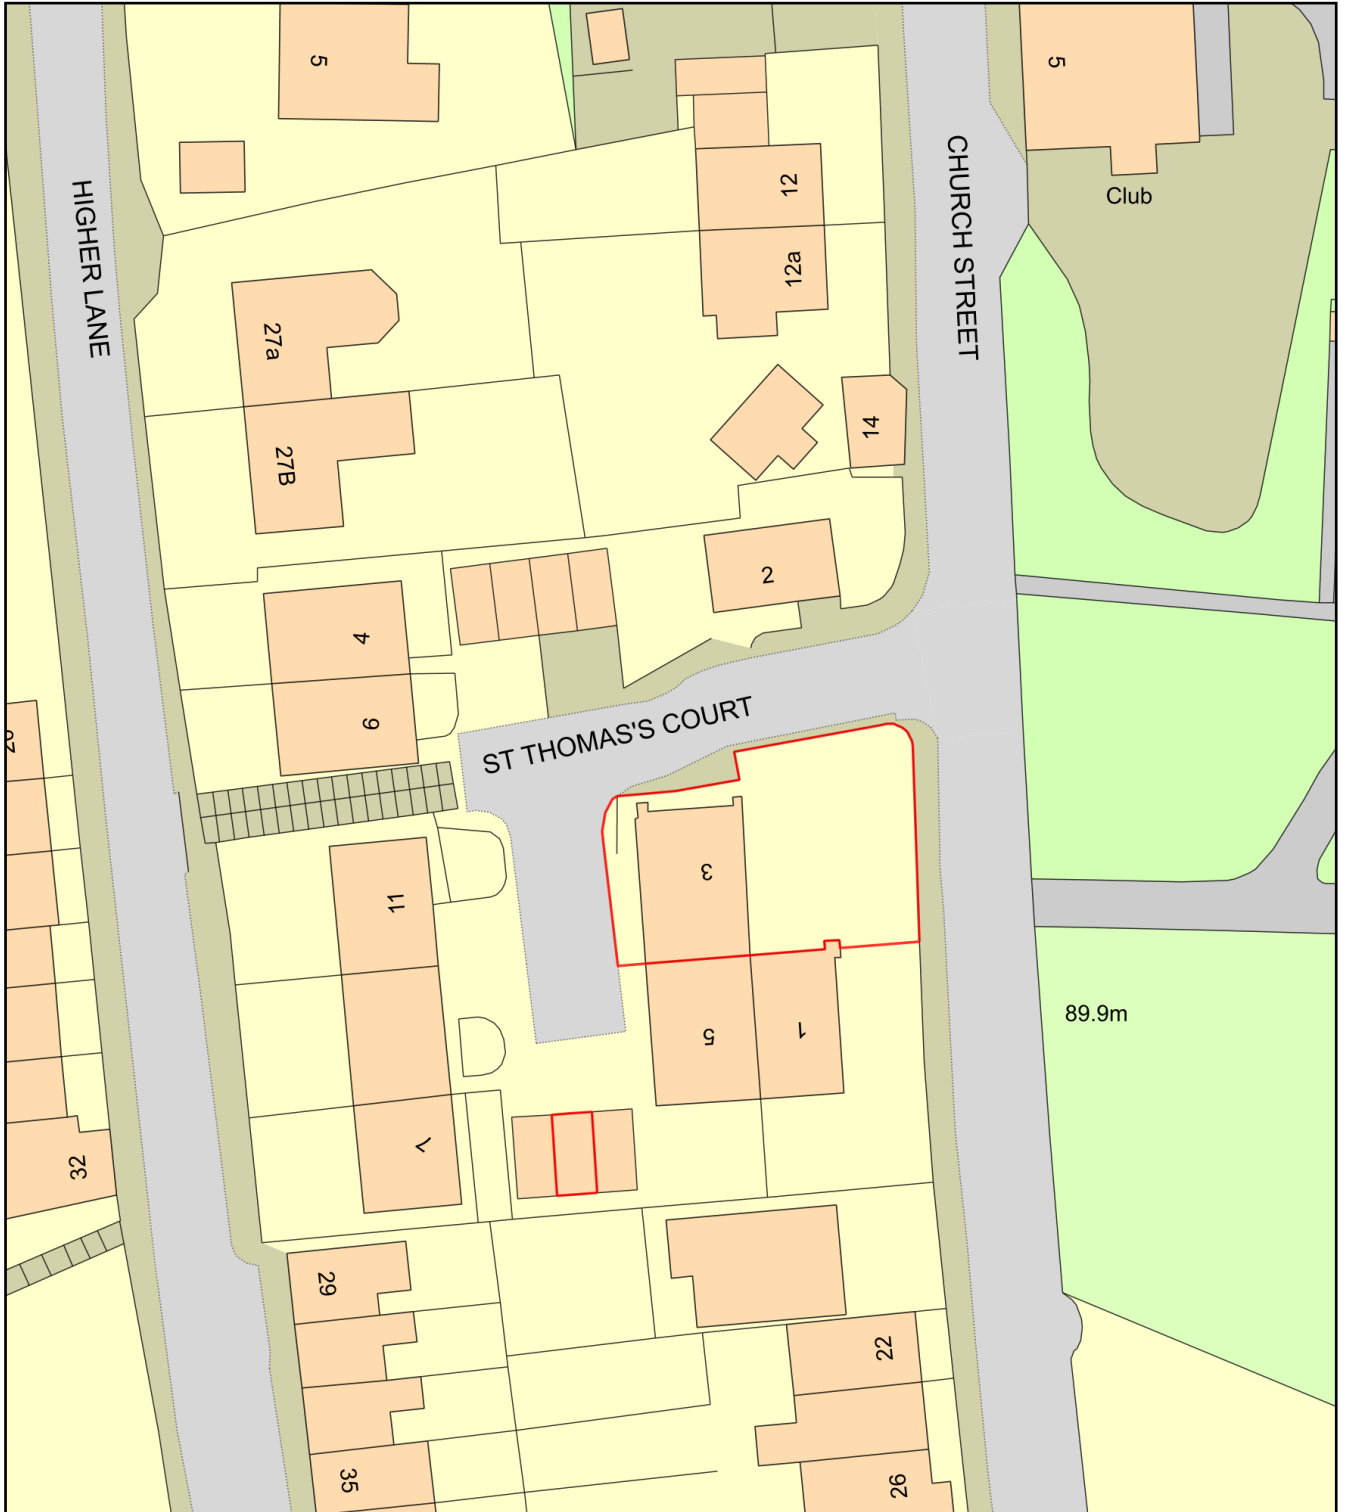

Plan Produced for: Carolyn Jane

Date Produced: 13 Nov 2023

Plan Reference Number: TQRQM23317084702928

Scale: 1:500 @ A4