


Rev	Description	Date	By

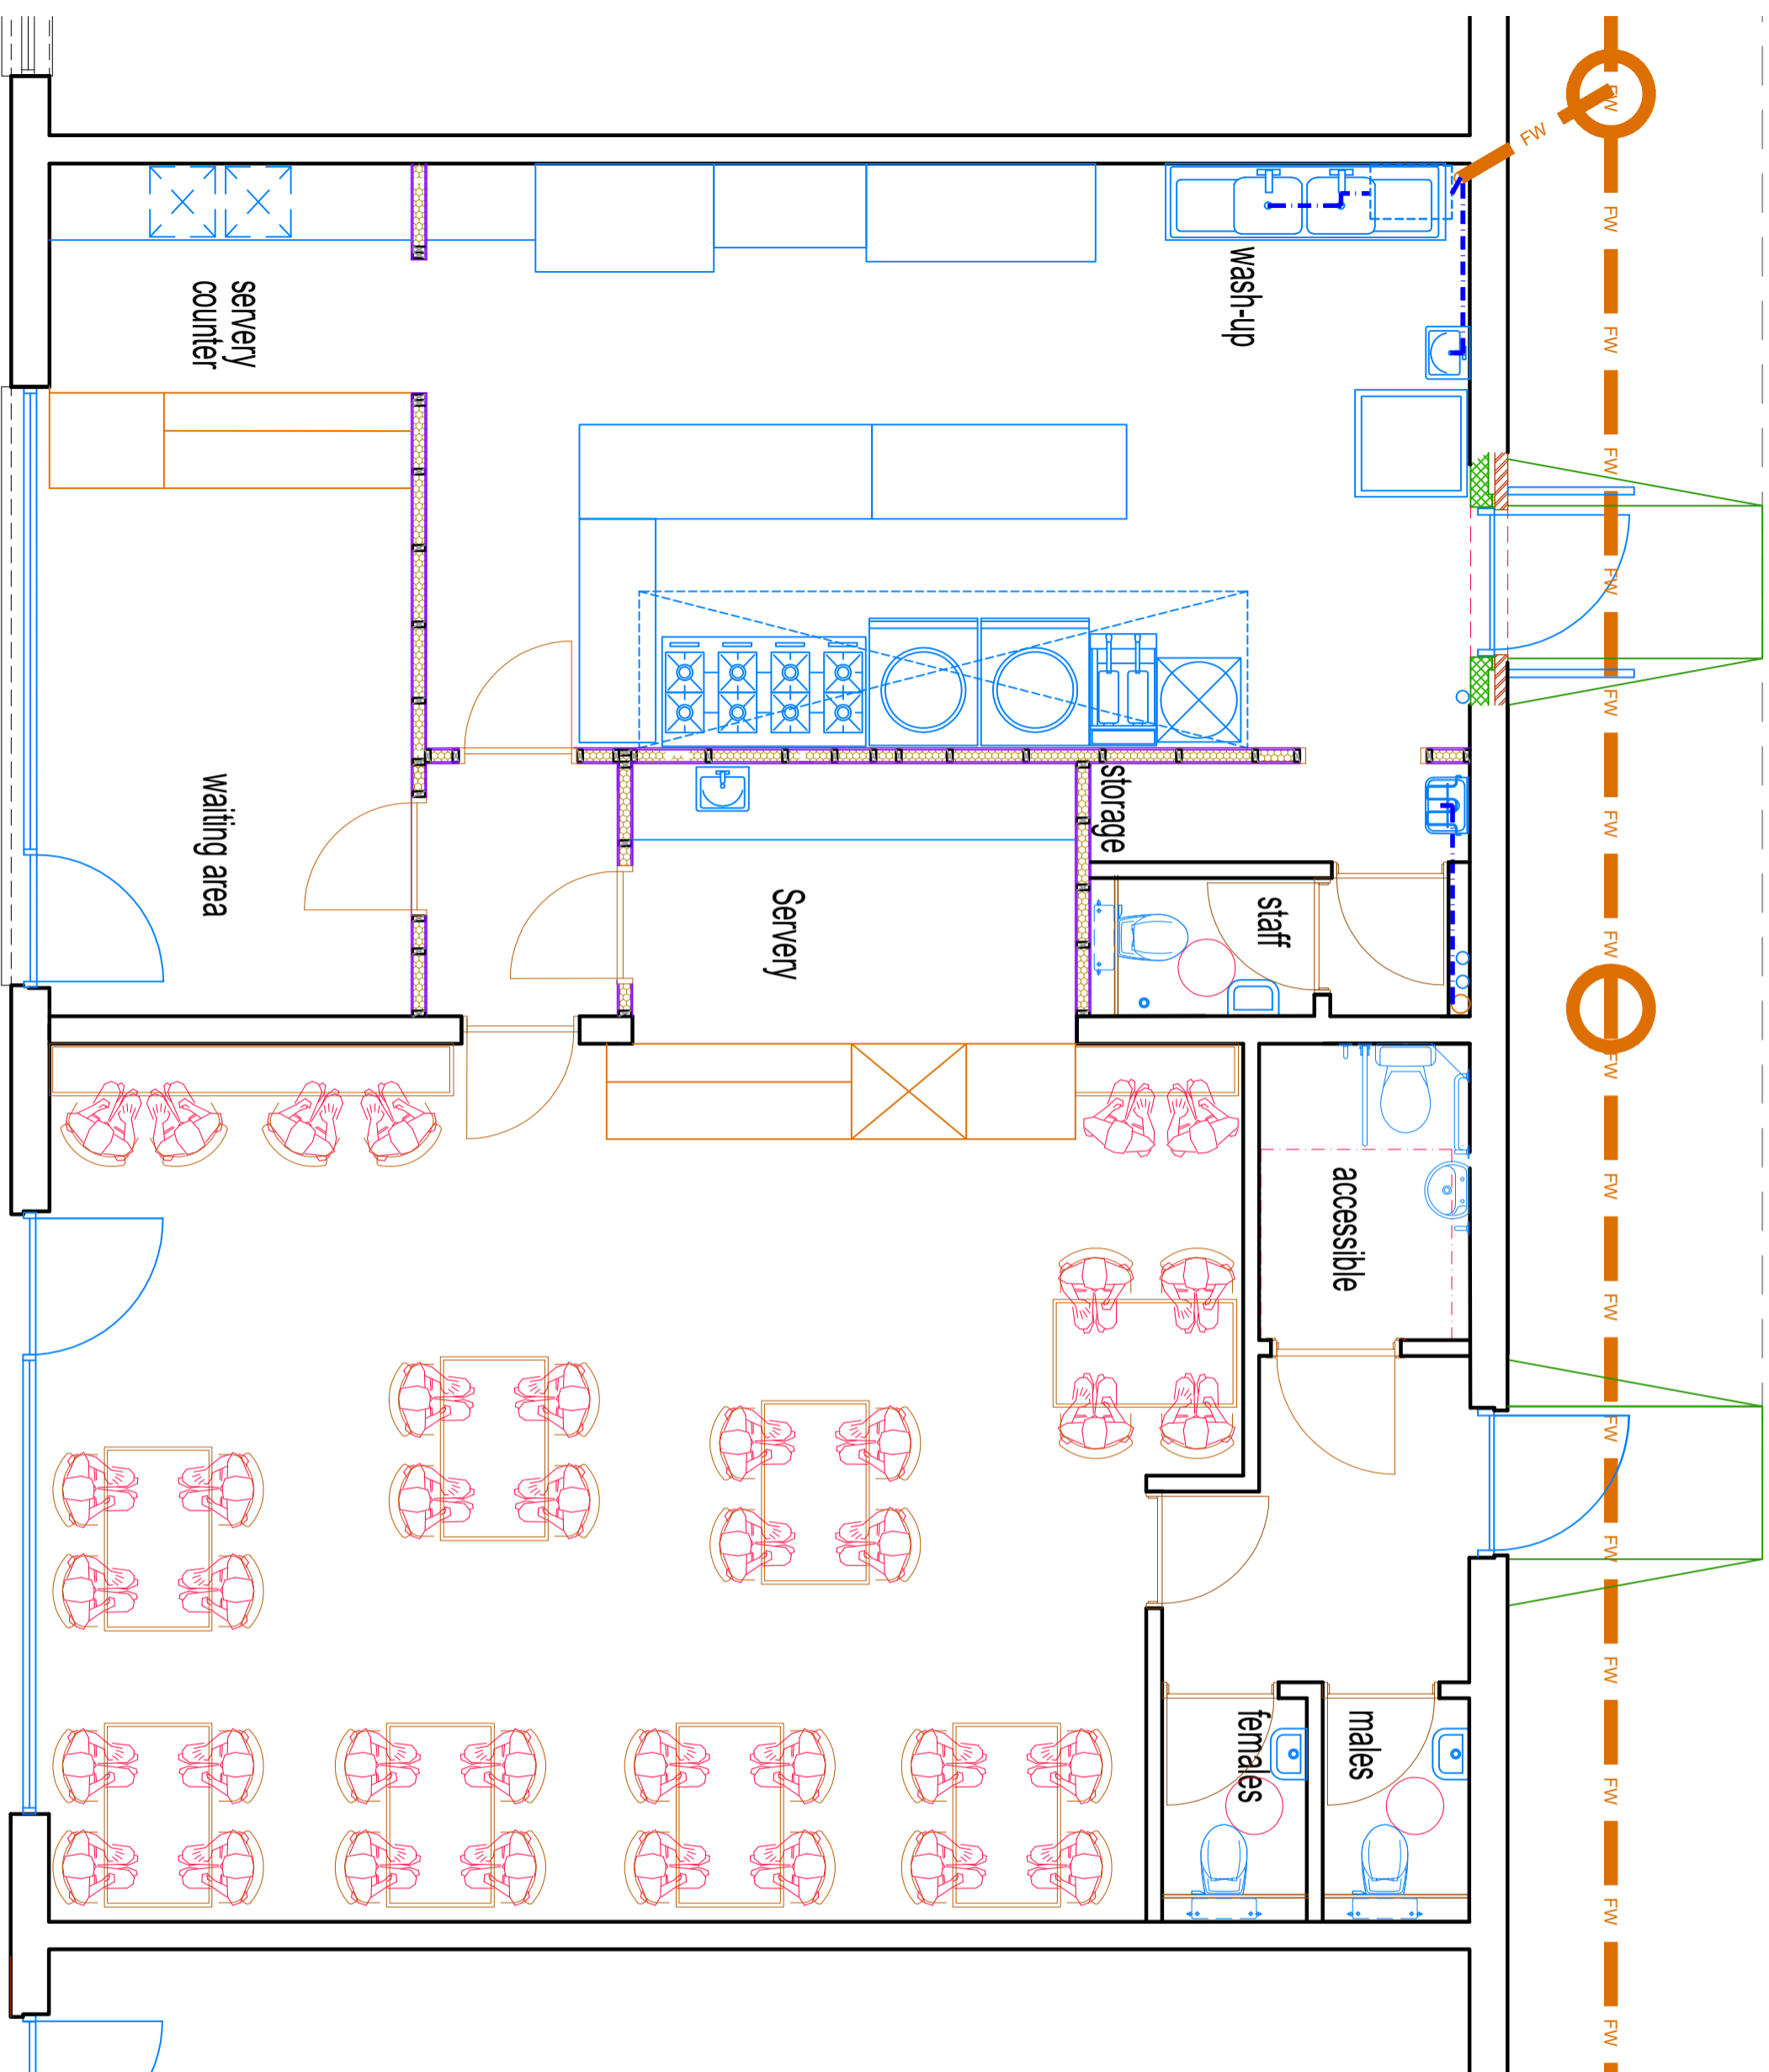

GROUND FLOOR PLAN

UNIT 1C, FOLLYBURN PLACE, LIVINGSTON, EH54 6BF

Proposed Alterations to fit out Restaurant

Ground Floor Plan - "As Proposed"

Z1 Properties Limited


DATE	06-06-23	SCALE	1:50	DRAWN	K. Duncan	SHEET	A3	STATUS	Planning	REV	758-02
------	----------	-------	------	-------	-----------	-------	----	--------	----------	-----	--------

Rev	Description	Date	By

Existing Zaika 'Takeaway'

Extended Zaika restaurant

Fascia and signage all as per 'Zaika artwork' and to be illuminated by fluorescent lights behind sign when only letters shine through

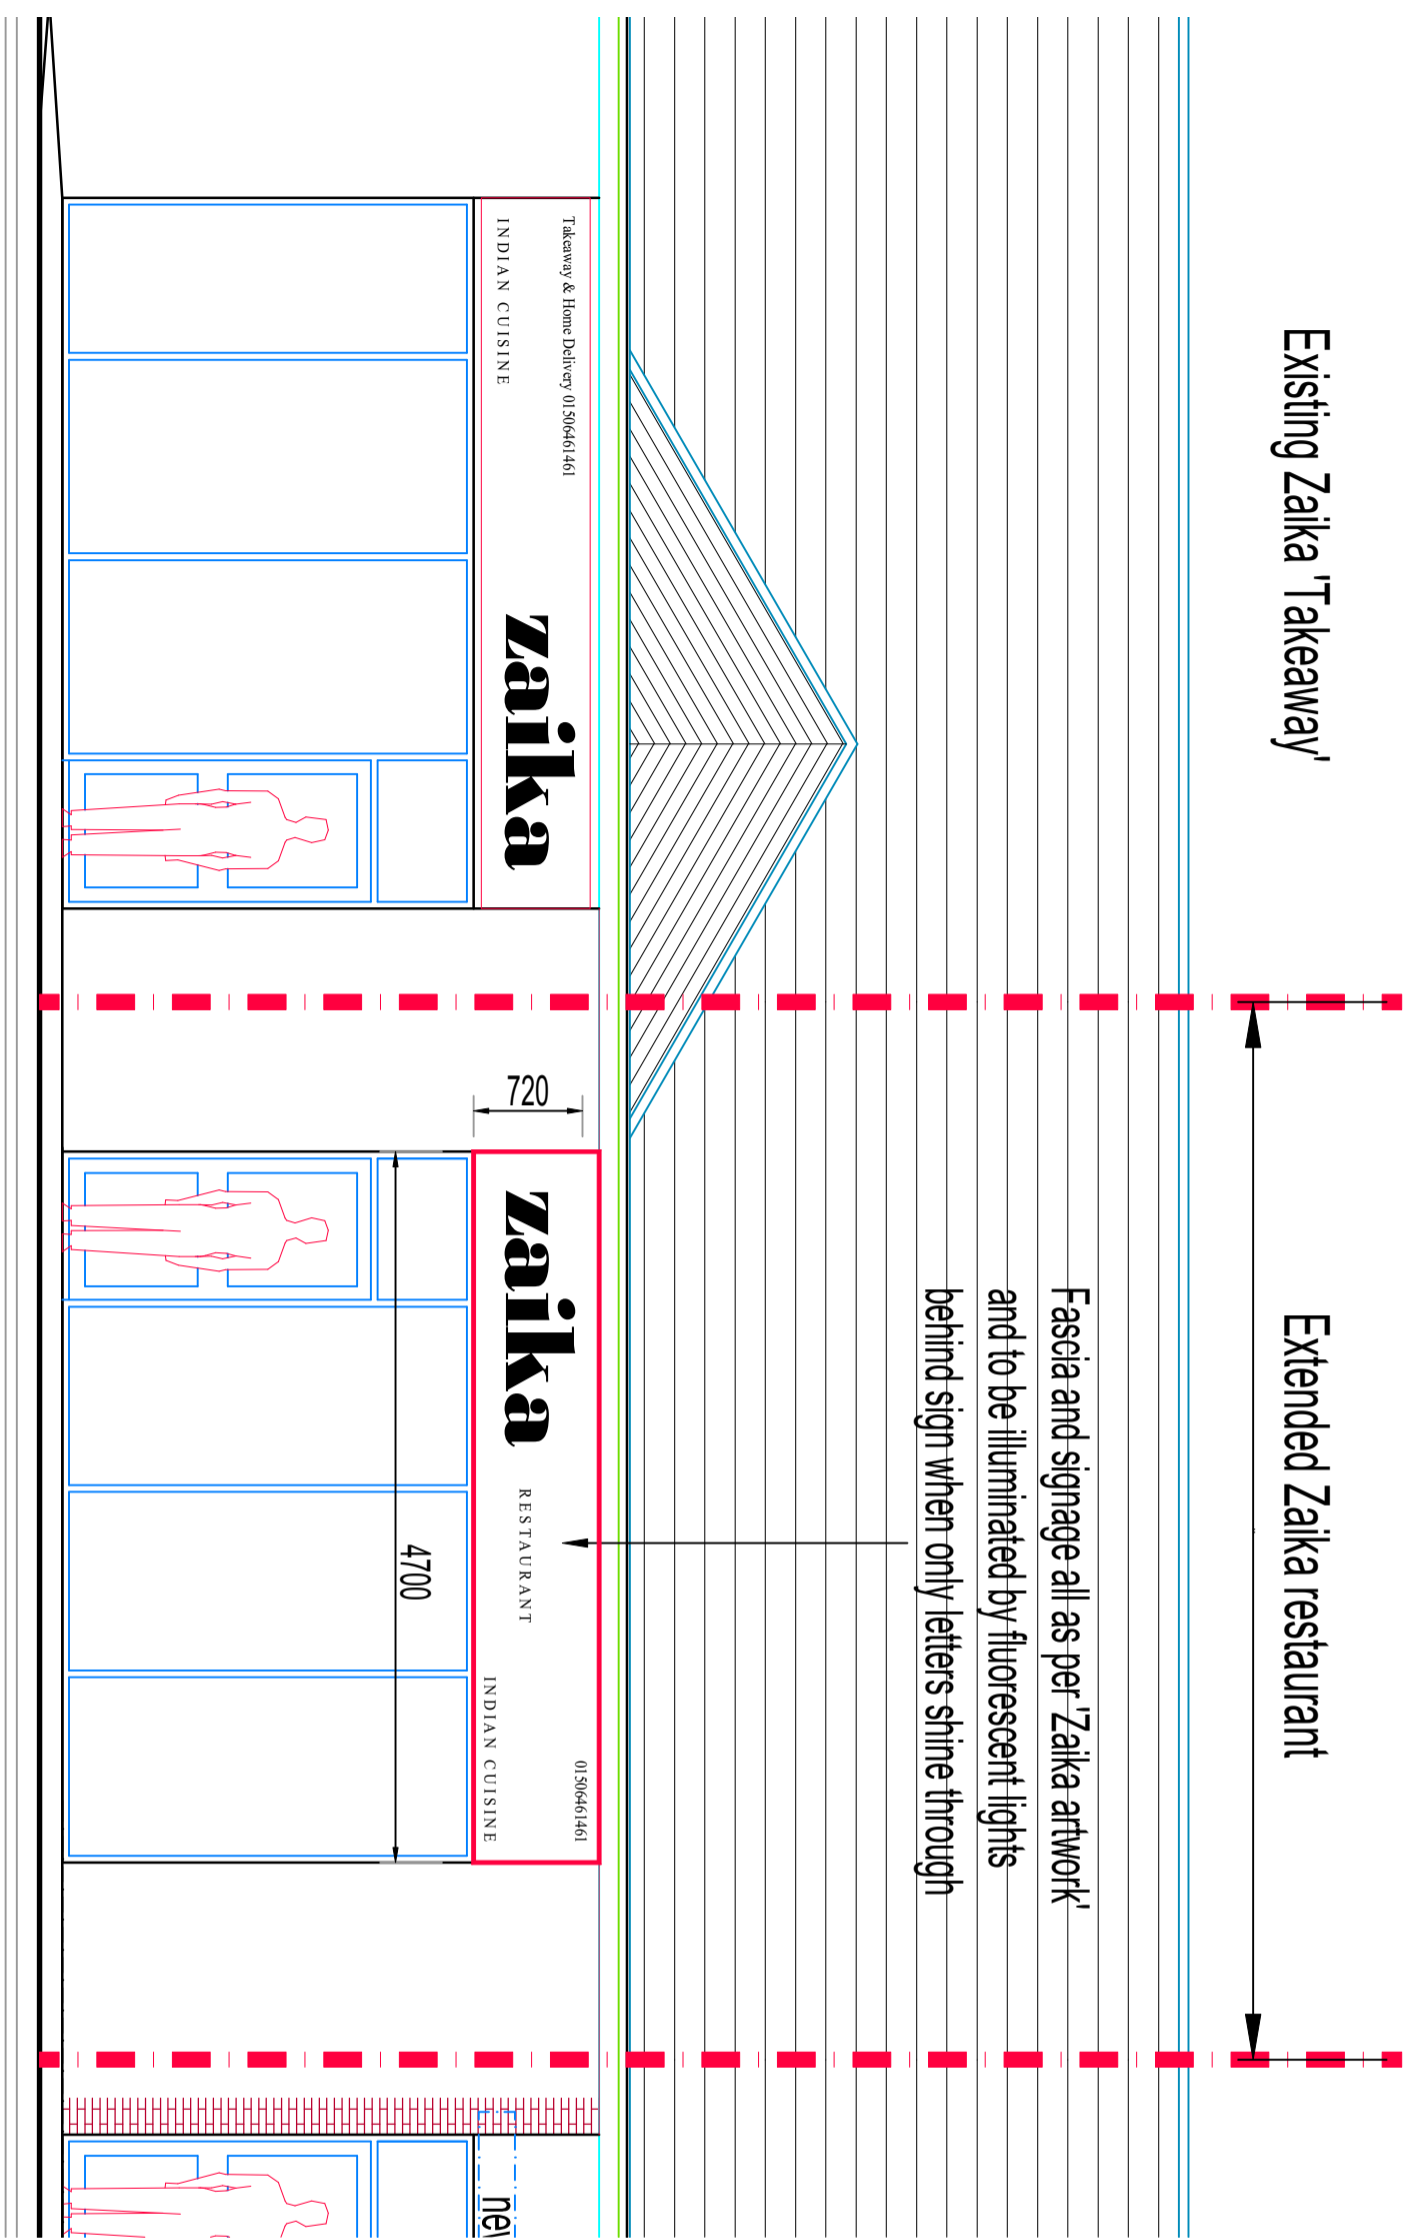

FRONT ELEVATION

UNIT 1C, FOLLYBURN PLACE, LIVINGSTON, EH54 6BF			
Proposed Fascia Signage for "Zaika" Restaurant			
Front Elevation			
DATE	SCALE	DRAWN	SHEET
22 November 2022	1:50	K. Duncan	A3
Z1 Properties Limited		758-03	REV
STATUS		Planning	

EXISTING TAKEAWAY ELEVATION

PROPOSED RESTAURANT ELEVATION

