


Rev	Description	Date	By

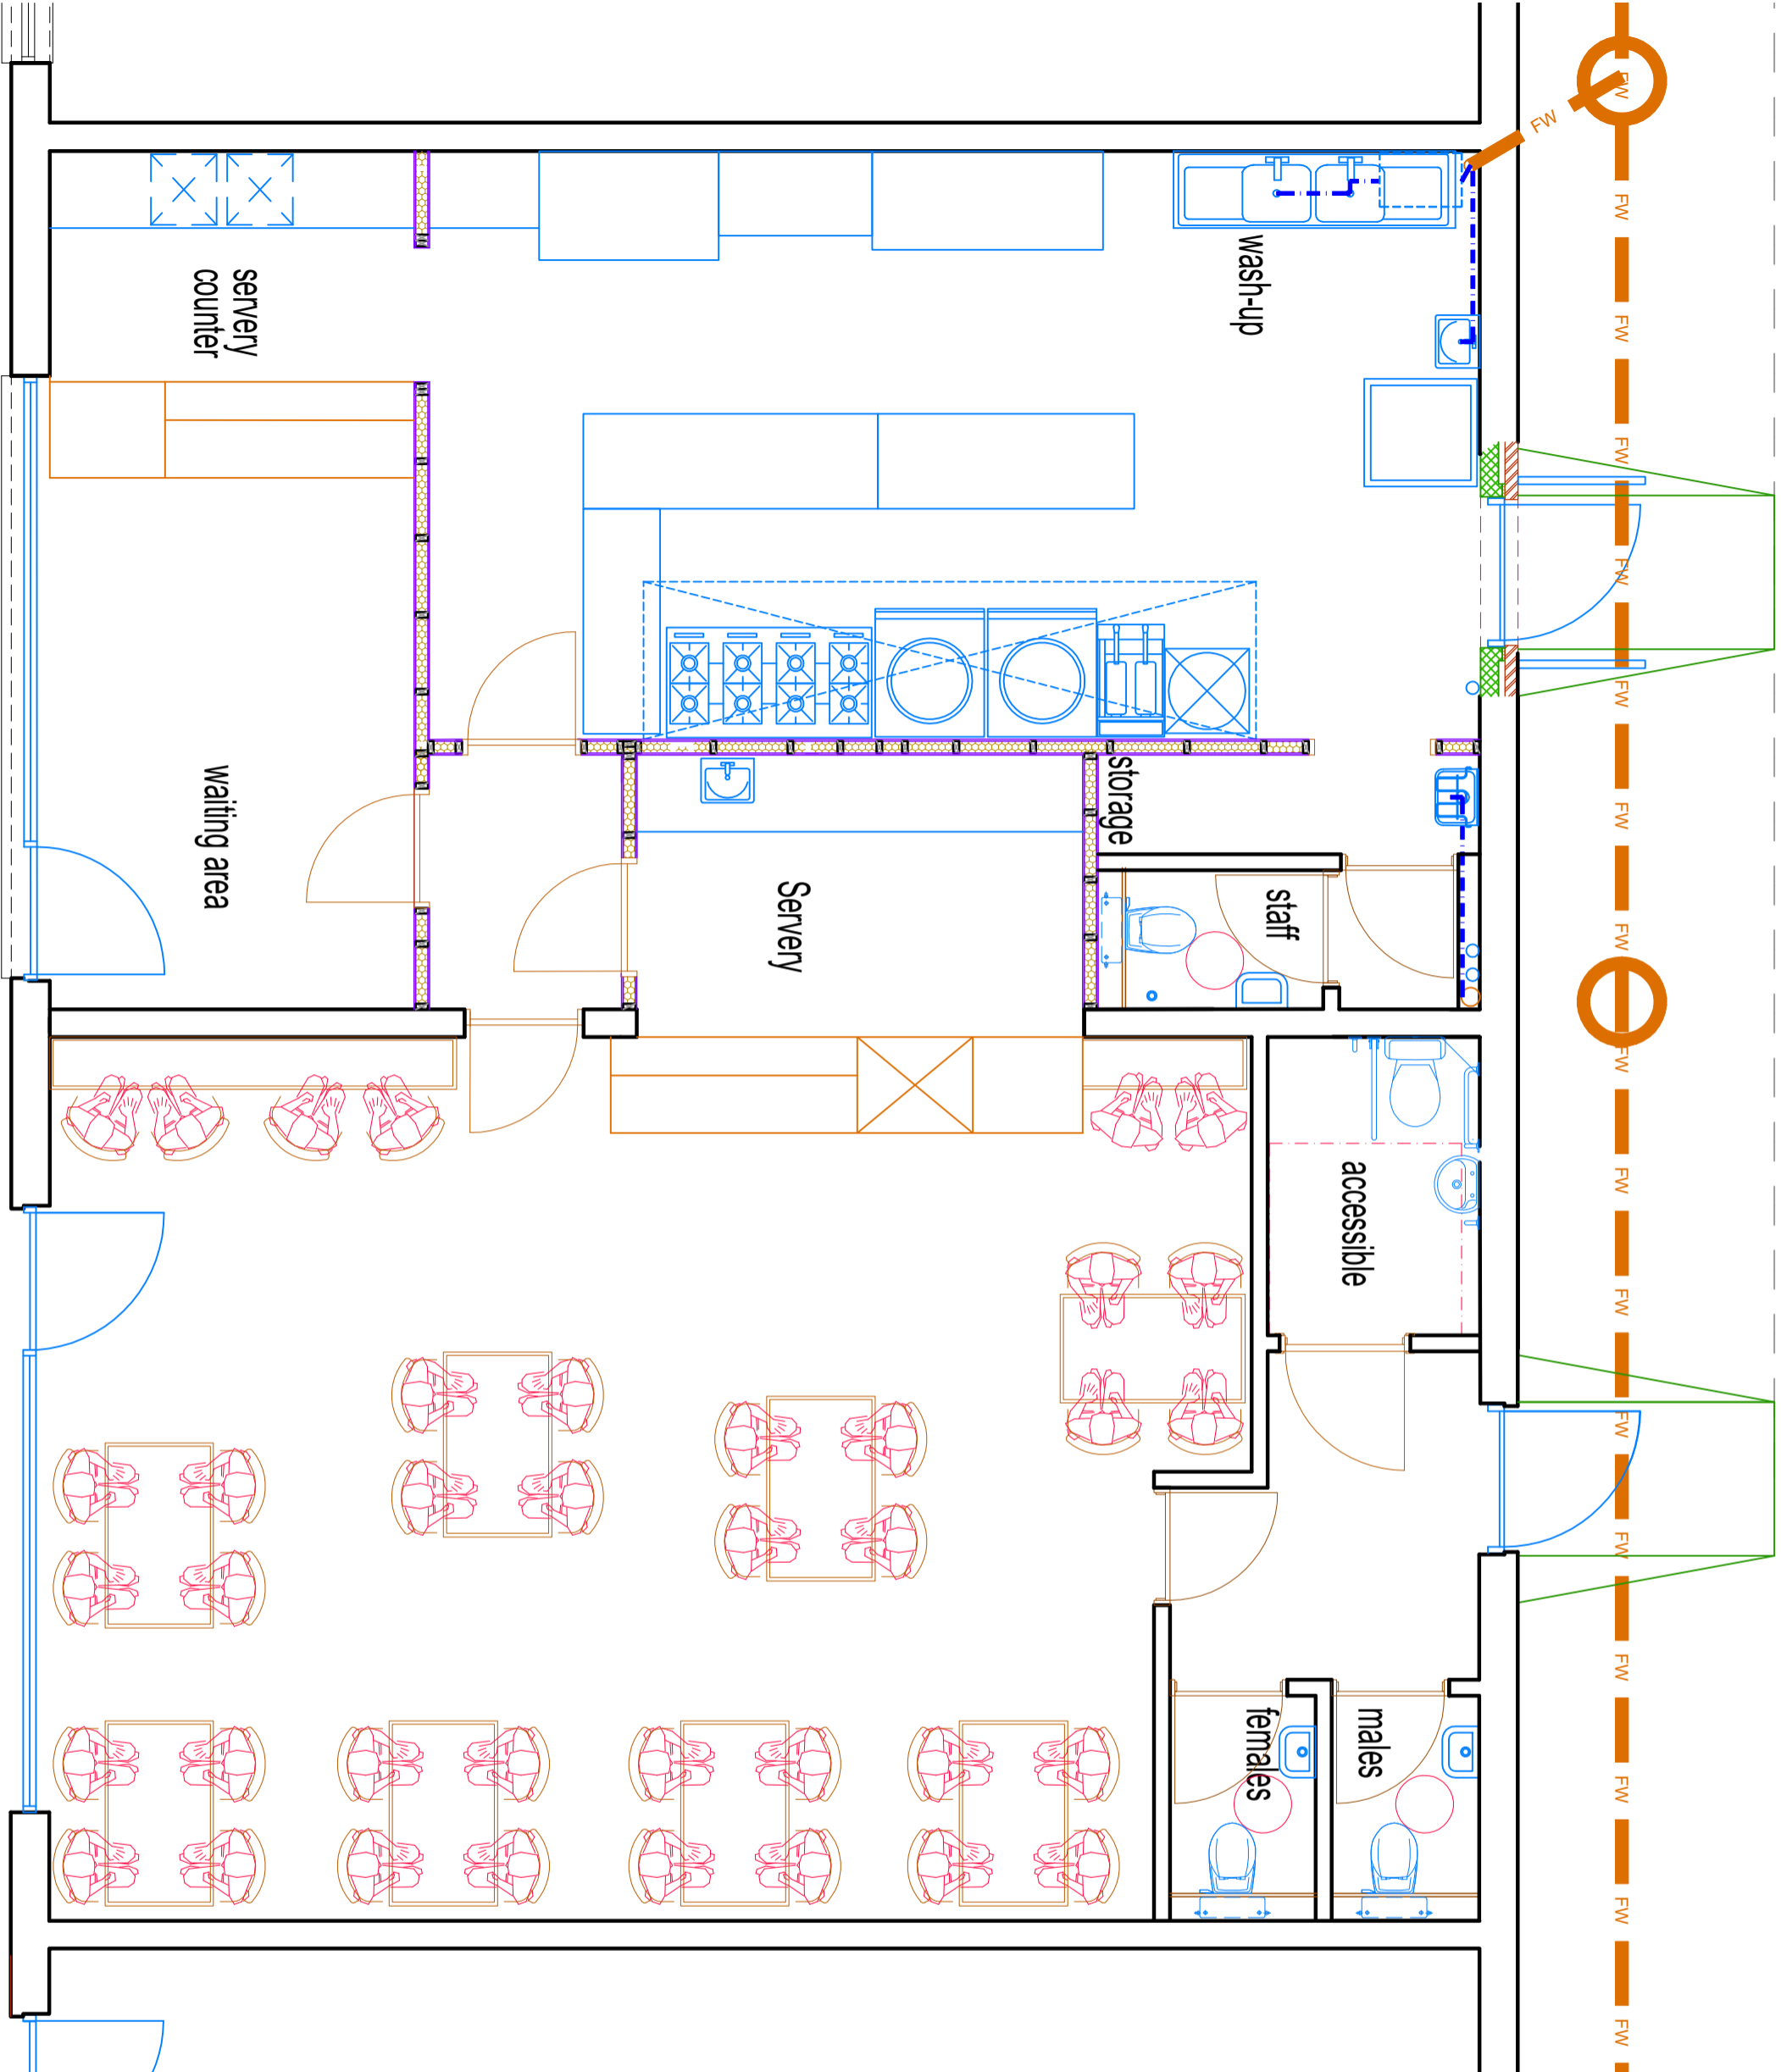

GROUND FLOOR PLAN

UNIT 1C, FOLLYBURN PLACE, LIVINGSTON, EH54 6BF

Proposed Alterations to fit out Restaurant

Ground Floor Plan - "As Proposed"

Z1 Properties Limited

DATE	SCALE	DRAWN	SHEET	STATUS	REV
06-06-23	1:50	K. Duncan	A3	Planning	758-02