


Rev	Description	Date	By

Existing Zaika 'Takeaway'

Extended Zaika restaurant

Fascia and signage all as per 'Zaika artwork' and to be illuminated by fluorescent lights behind sign when only letters shine through

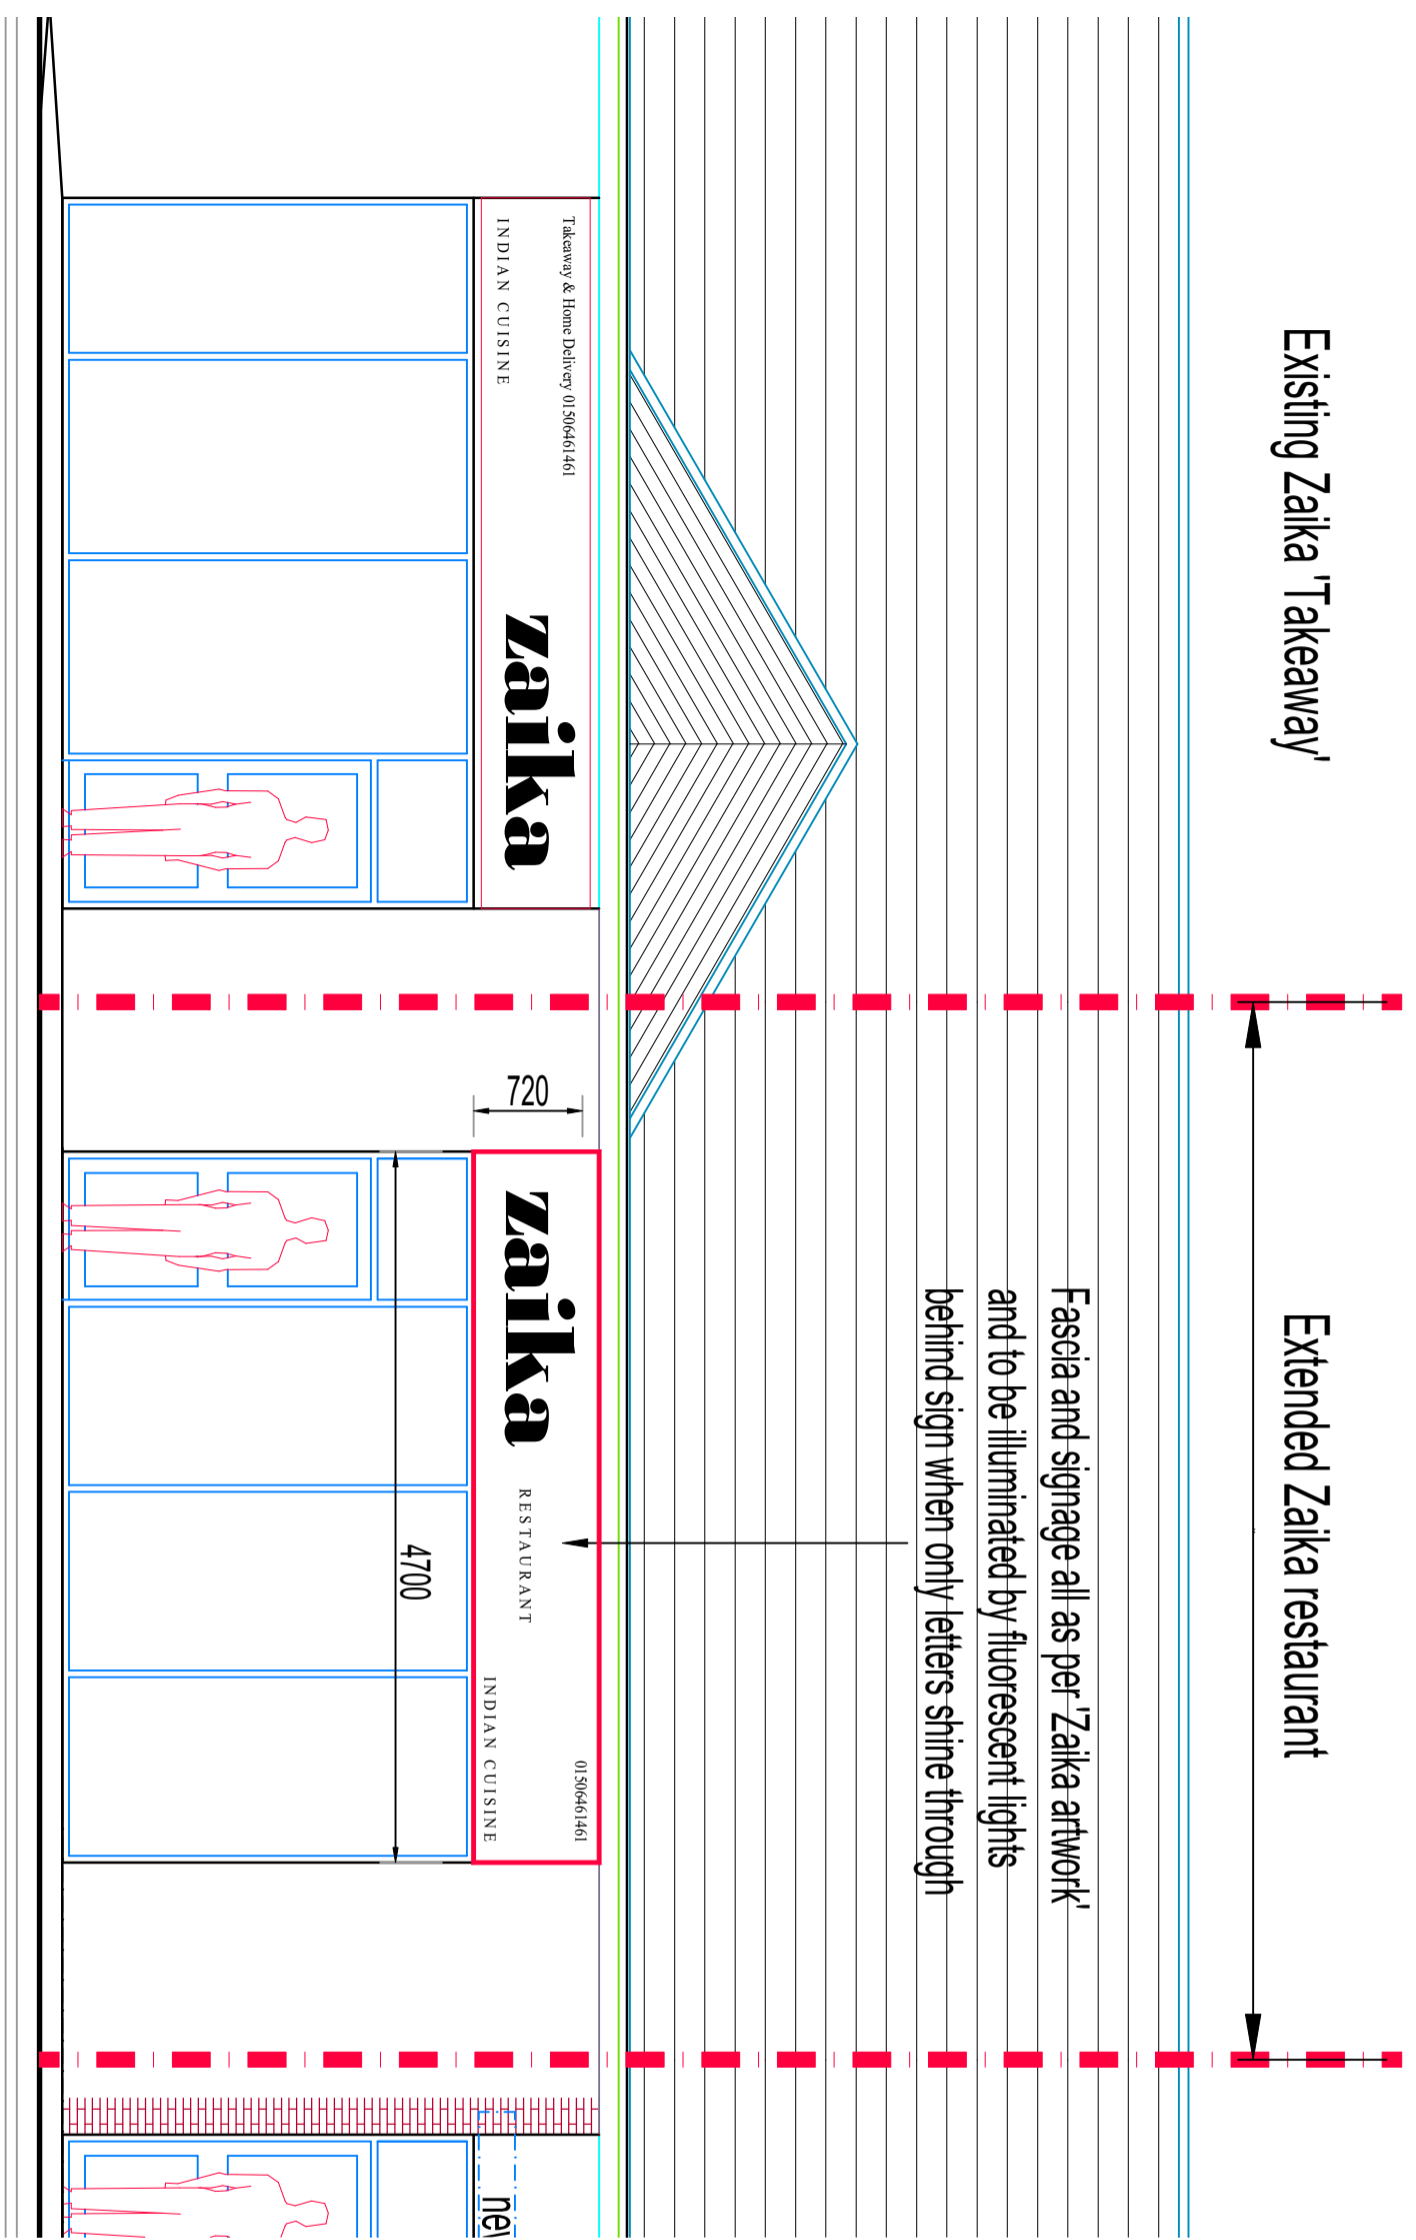

## FRONT ELEVATION

UNIT 1C, FOLLYBURN PLACE, LIVINGSTON, EH54 6BF			
Proposed Fascia Signage for "Zaika" Restaurant			
Front Elevation			
DATE	SCALE	DRAWN	SHEET
22 November 2022	1:50	K. Duncan	A3
Z1 Properties Limited		758-03	REV
STATUS		Planning	