



FRONT SOUTH 1:50



SIDE WEST 1:50





REAR NORTH 1:50



SIDE EAST 1:50

PROPOSED
ELEVATIONS.
SCALE 1:50.

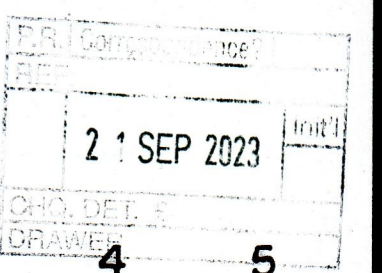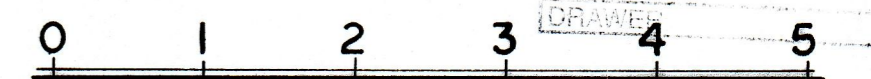

PROJECT.
11 WARREN VIEW GARDENS
LEYSDOWN - ON-SEA
SHEPNESS
Kent
ME12 4AH.

CLIENT.
MR & MRS T. ROXAYNE.

PROPOSED TITLE.
DEMOLISH EXISTING BUNGALOW.
ERECTION OF 2 BUNGALOWS
WITH PARKING.

SCALE. 1:50. AI

DRAWN BY. D. CHAMBERLAIN.
01795 876 412 07711 848 334

DATE. AUGUST 2023.

DRAWING N°. DC/937.

E: DAVEDEVADESIGN @ GMAIL . COM