




SOUTH BOUNDARY FROM STREET VIEW. 1:8100.

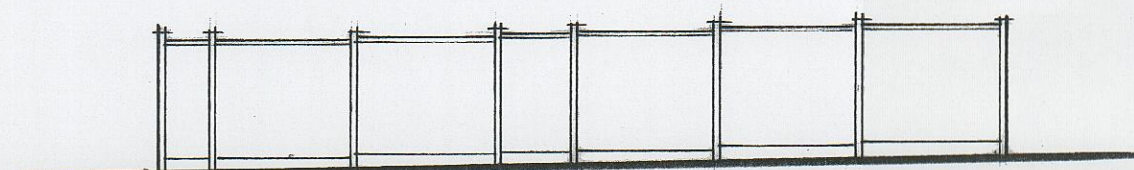


NORTH BOUNDARY FROM INTERNAL VIEW. 1:8100.

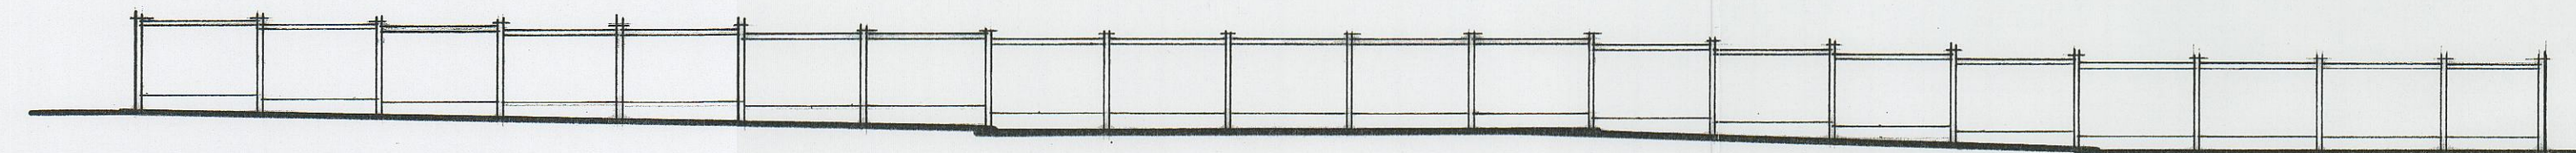

WEST BOUNDARY FROM INTERNAL VIEW. 1:8100.

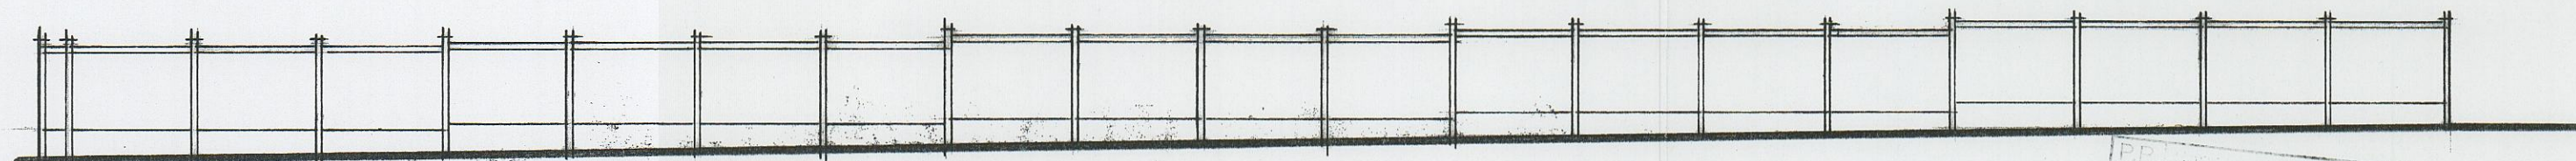

EAST BOUNDARY FROM INTERNAL VIEW. 1:8100.

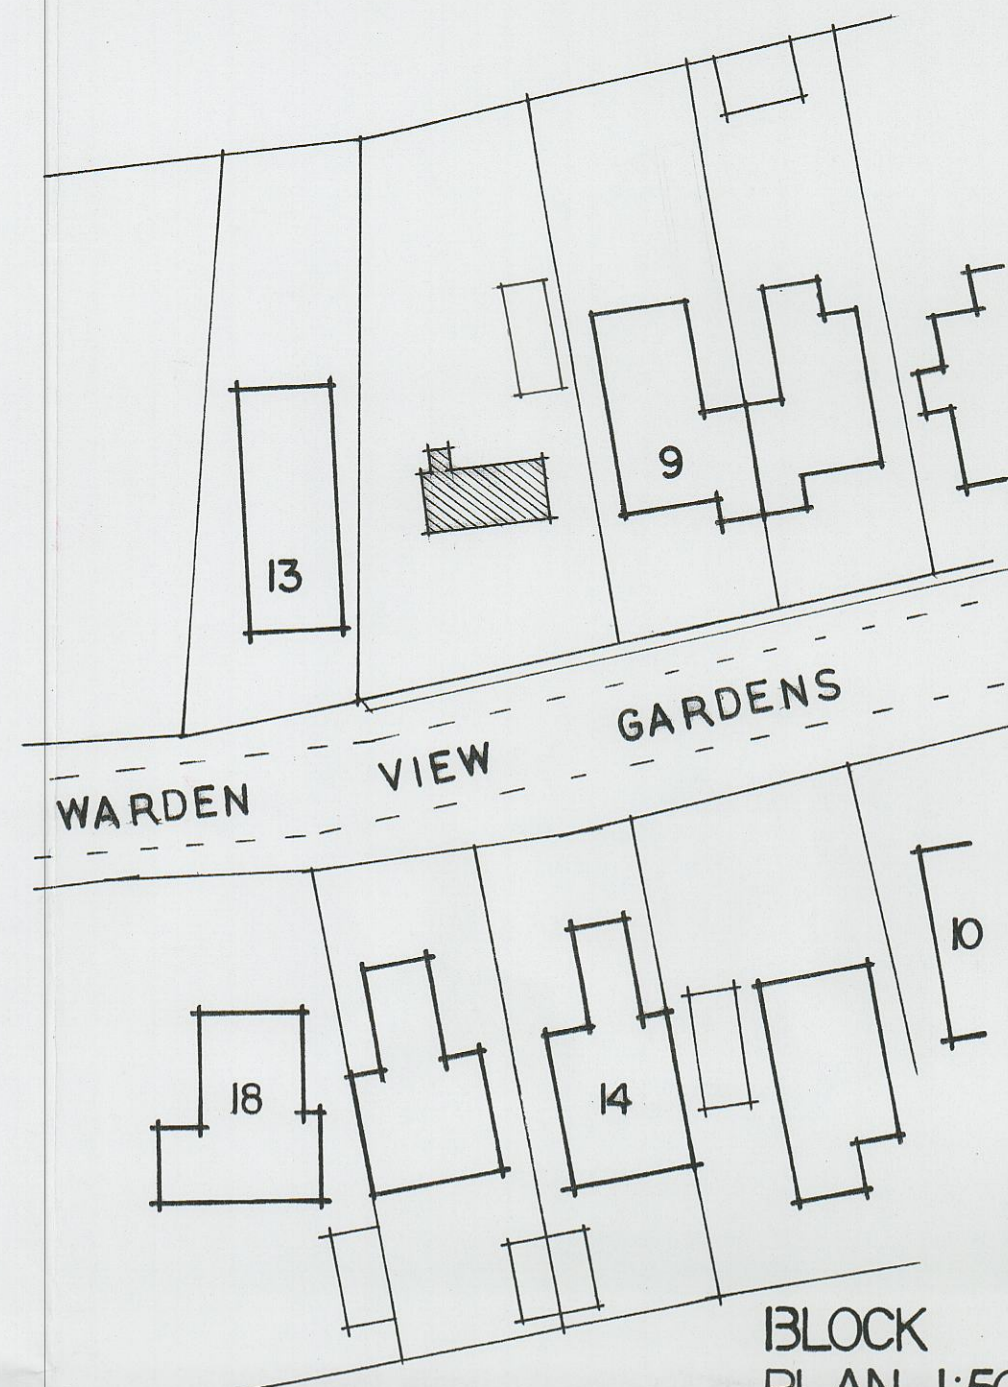

EXISTING BLOCK PLAN AND FENCE DETAILS.

SCALE 1:500 - 1:100



PROJECT.

11 WARDEN VIEW GARDENS
LEYS DOWN - ON - SEA
SHEERNESS
KEY
ME12 4AH.

CLIENT.

MR & MRS T. RONAYNE.

PROPOSED TITLE.

DEMOLISH EXISTING BUNGALOW.
ERECTION OF 2 BUNGALOWS
WITH PARKING.

SCALE. 1:500 - 1:100. A2

DRAWN BY. J. CHAMBERLAIN.

01795 876 412 07711 848 334

DATE. OCTOBER 2023.

DRAWING N°. DC/ 954.

E: DAVEDEVADESIGN @ GMAIL . COM

