

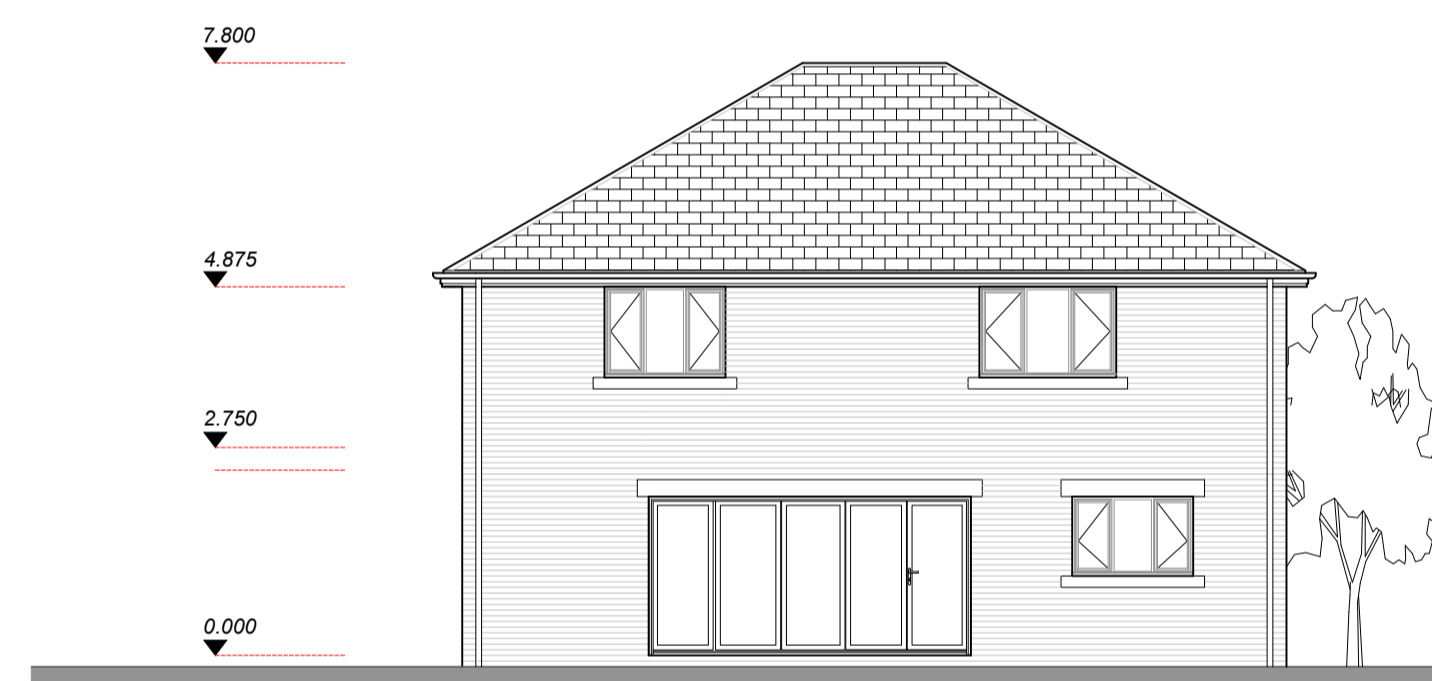
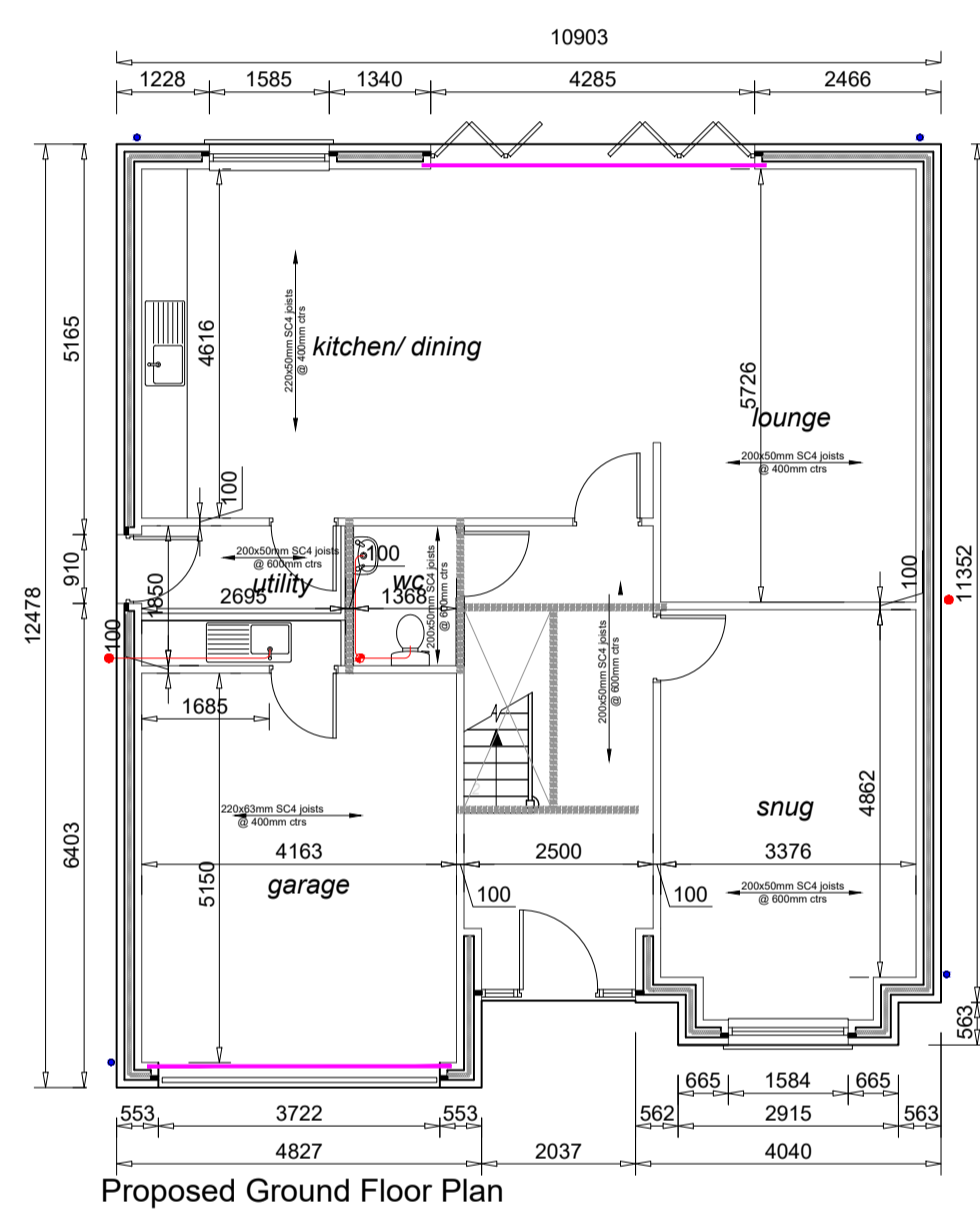
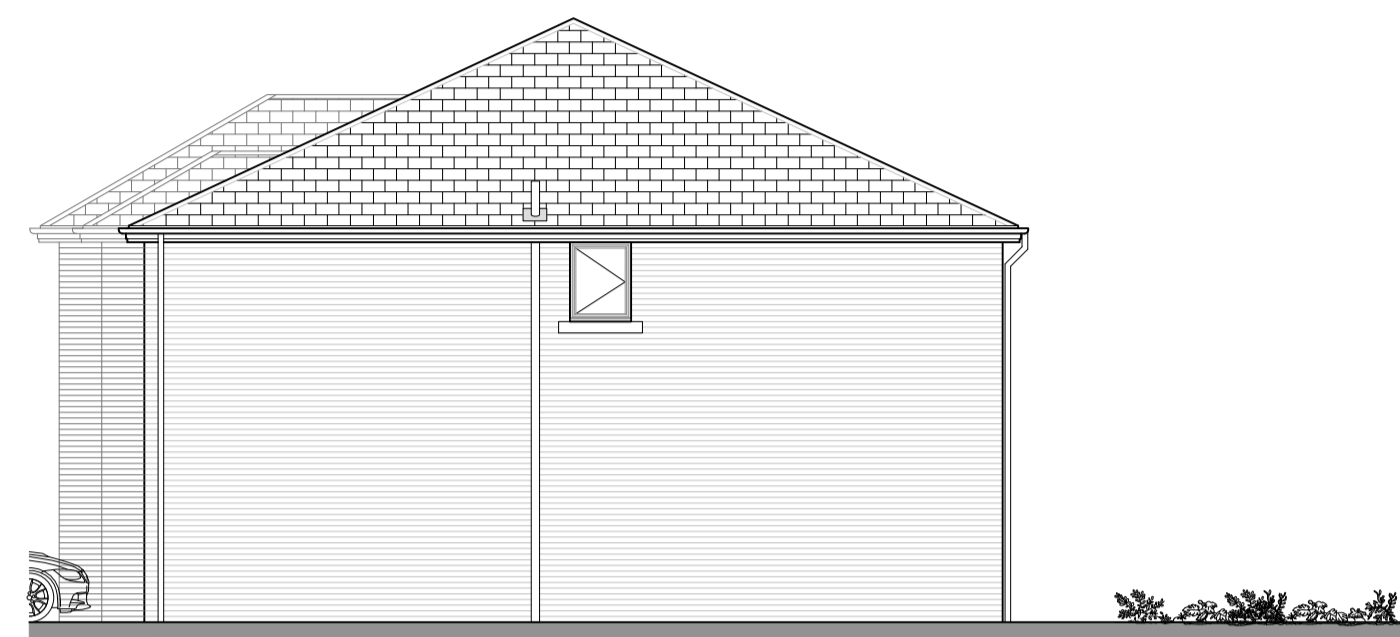
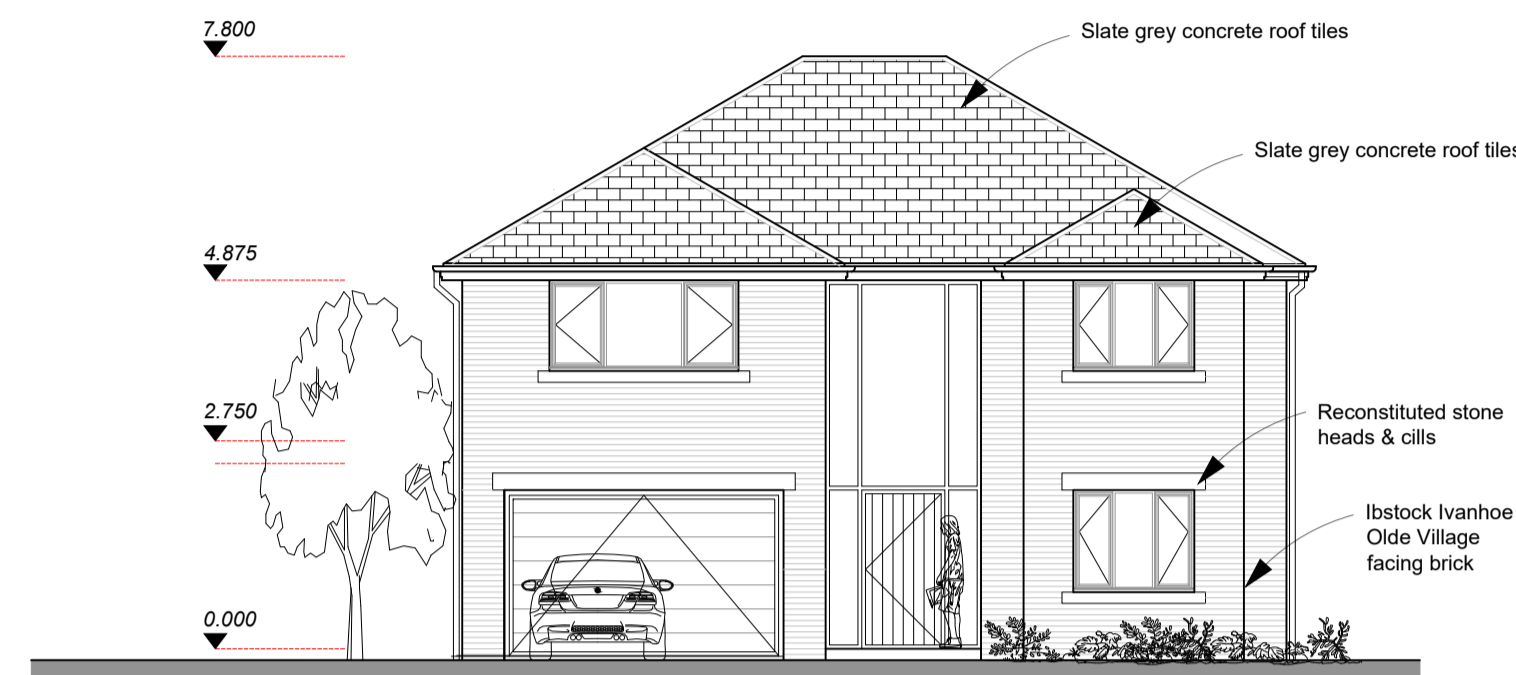


Note:
 GENERAL:
 All materials and workmanship to comply with the recommendations and requirements of all current relevant British Standard Specifications and Codes of Practice and Building Regulations. All proprietary products to be utilised fully in accordance with the manufacturers instructions.

Amendments:

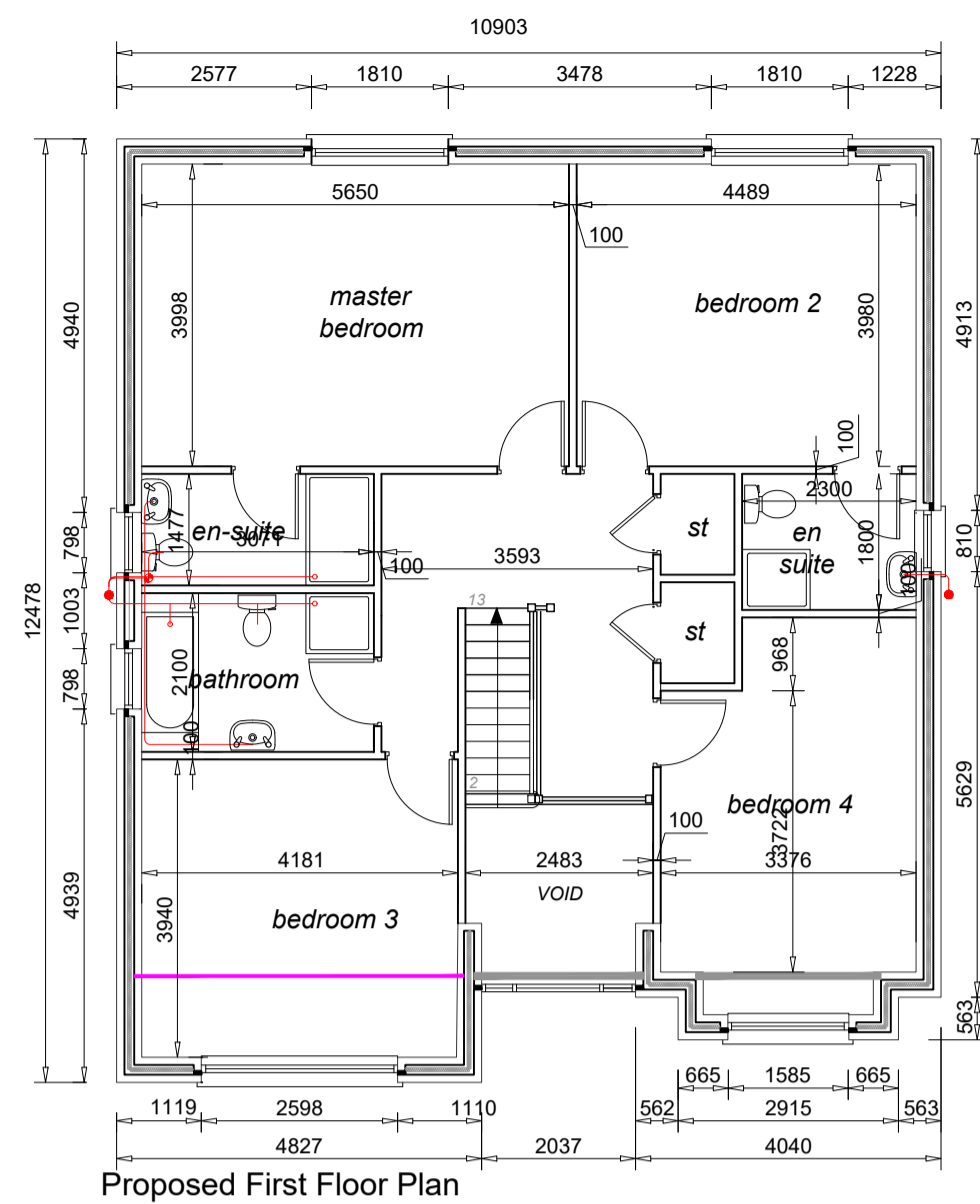

Proposed Dwelling

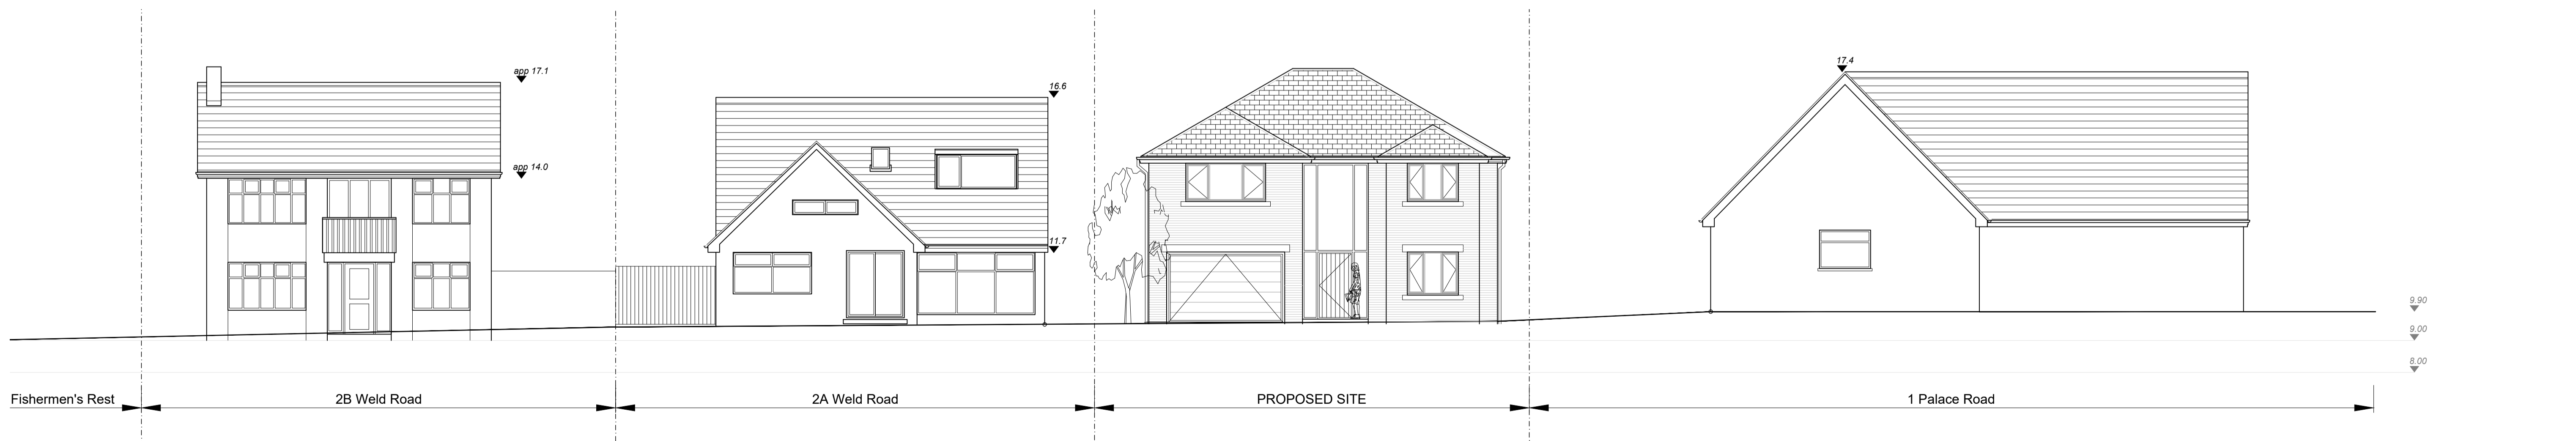

Proposed Street Scene



Client:	BELLA HOMES		Site Address:	land at rear of 1 Palace Rd, Southport PR8 2BY	
Project:	Proposed dwelling house		Date:	Aug 2023	
Drawing No:	2309 - 02A	Drawing Title:	Proposed plans, elevations and street scene	Scale:	1:100 @A1
		Drawing by:	LA		

