


1 ELEVATION
 Proposed Pool Section AA SCALE 1:50

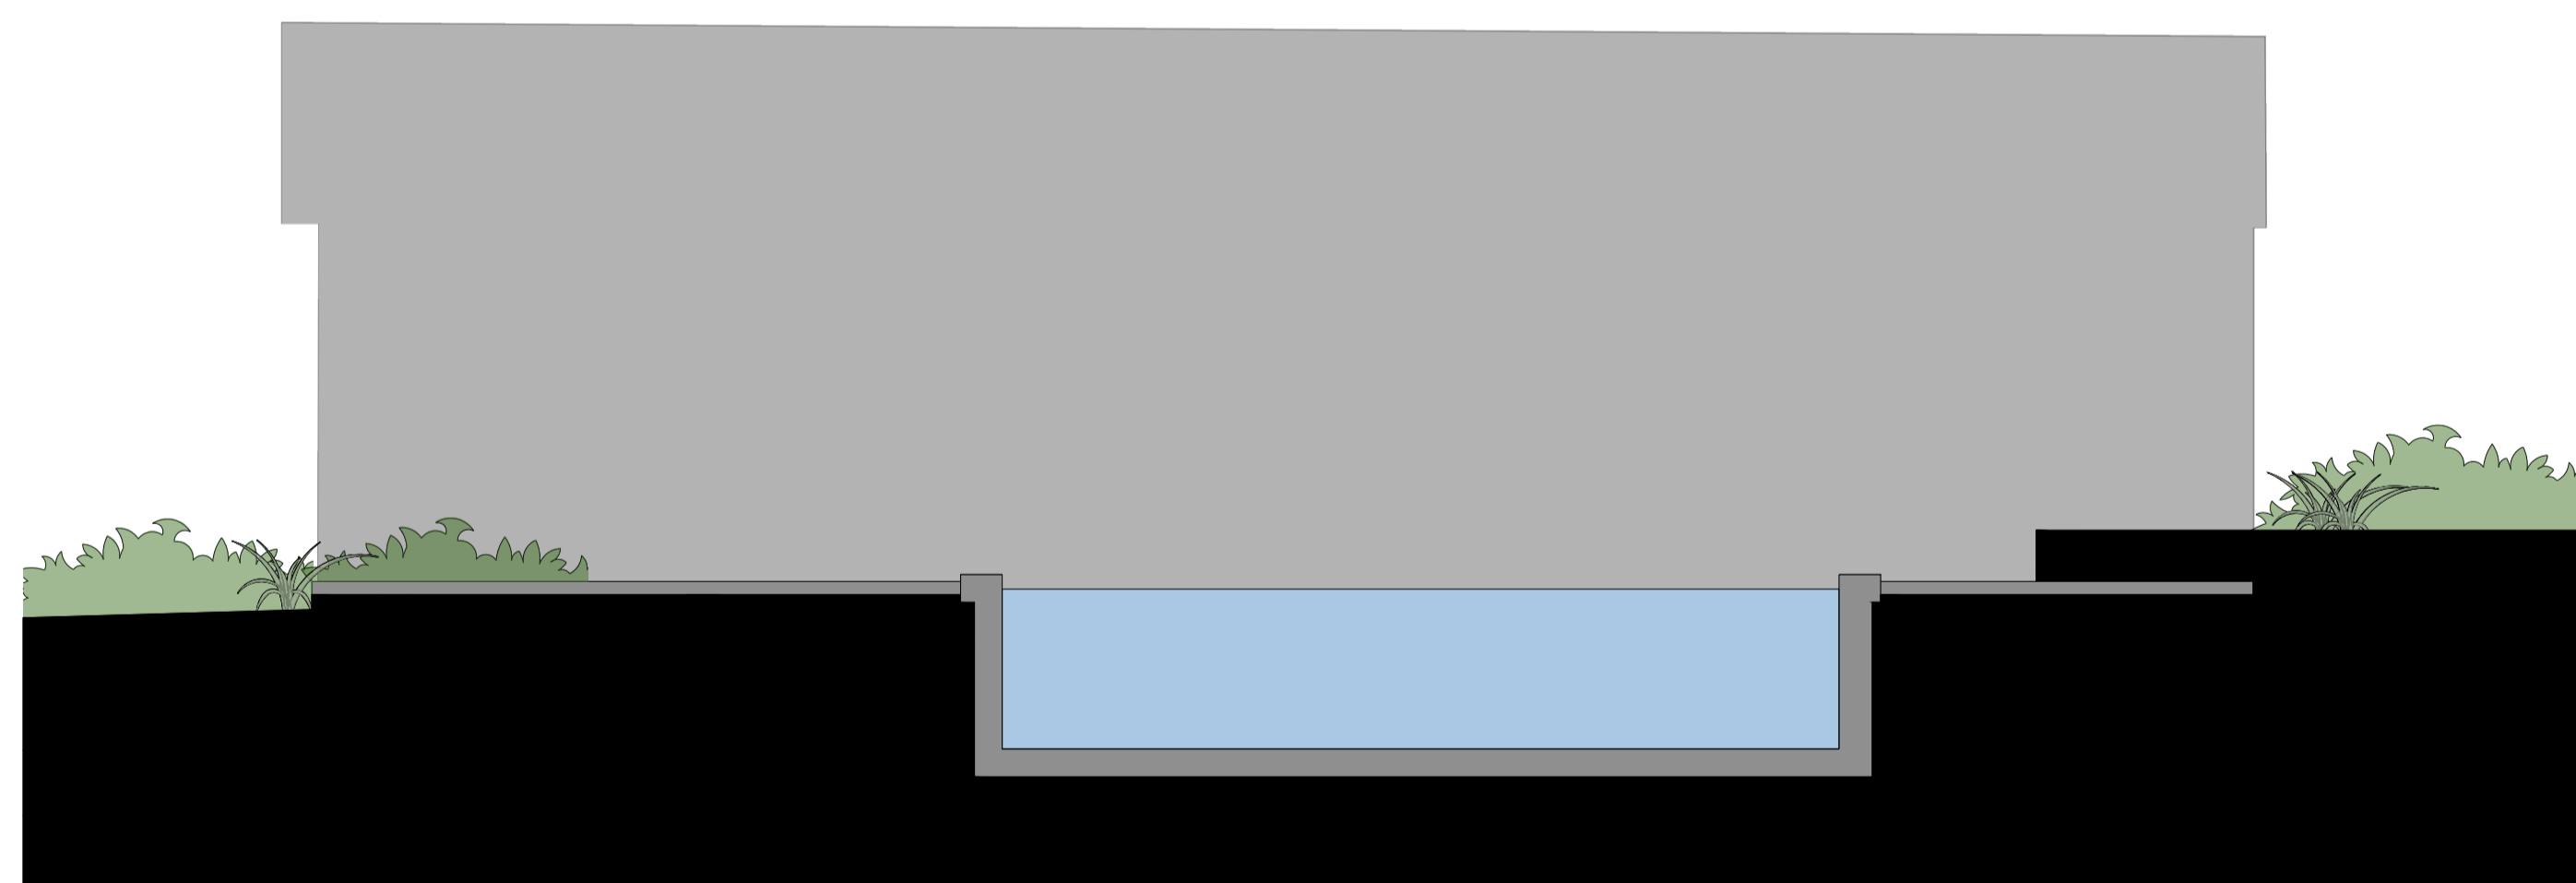

2 ELEVATION
 Proposed Pool Section BB SCALE 1:50

PLANNING

| REV | DESCRIPTION | DR / CH | DATE |
|-----|--------------------------------|---------|------|
| | The Old Church | | |
| | High Street, Brasted, TN16 1HS | | |
| | Proposed Pool Sections | | |

| | |
|------------------|---------------|
| Scale @ A1 | 1:50 |
| Created | November 2023 |
| Drawn By | MW |
| Checked By | JL |
| Purpose of Issue | PLANNING |

OPEN architecture

| | |
|-------------------|--------------------|
| OPEN architecture | Architecture |
| | Building Surveying |
| | Project Management |
| | Interior Design |

| | |
|-----------------------------|--------------------|
| Anton House | www.openarc.co.uk |
| South Park | T +44 01732 779580 |
| Sevenoaks / Kent / TN13 1EB | F +44 01732 741316 |



| Job Reference | Drawing Number | Rev |
|---------------|----------------|-----|
| 23087 | P400 | - |