



Studio1, The Hub
 3 Drove Road
 Newhaven
 East Sussex
 BN9 0AD

free phone number 0808 1699964
 e: support@staac.co.uk



NOTES:

This drawing is to be read in conjunction with all relevant Architects and Engineers drawings
 Only figured dimensions are to be used for construction
 All dimensions are to be verified on site prior to work commencing

No.	Description	Date
Client:	Gareth & Bela Morris	
Address:	The Edenbridge Club, 67 High Street, Edenbridge, TN8 5AL	
Project:	Conversion into 6 Flats	

Drawing title: Site Location Plan

Project No	23061
Date	08-08-23
Drawn by	IA
Drawing No	SLP
Scale1:1250@A3	

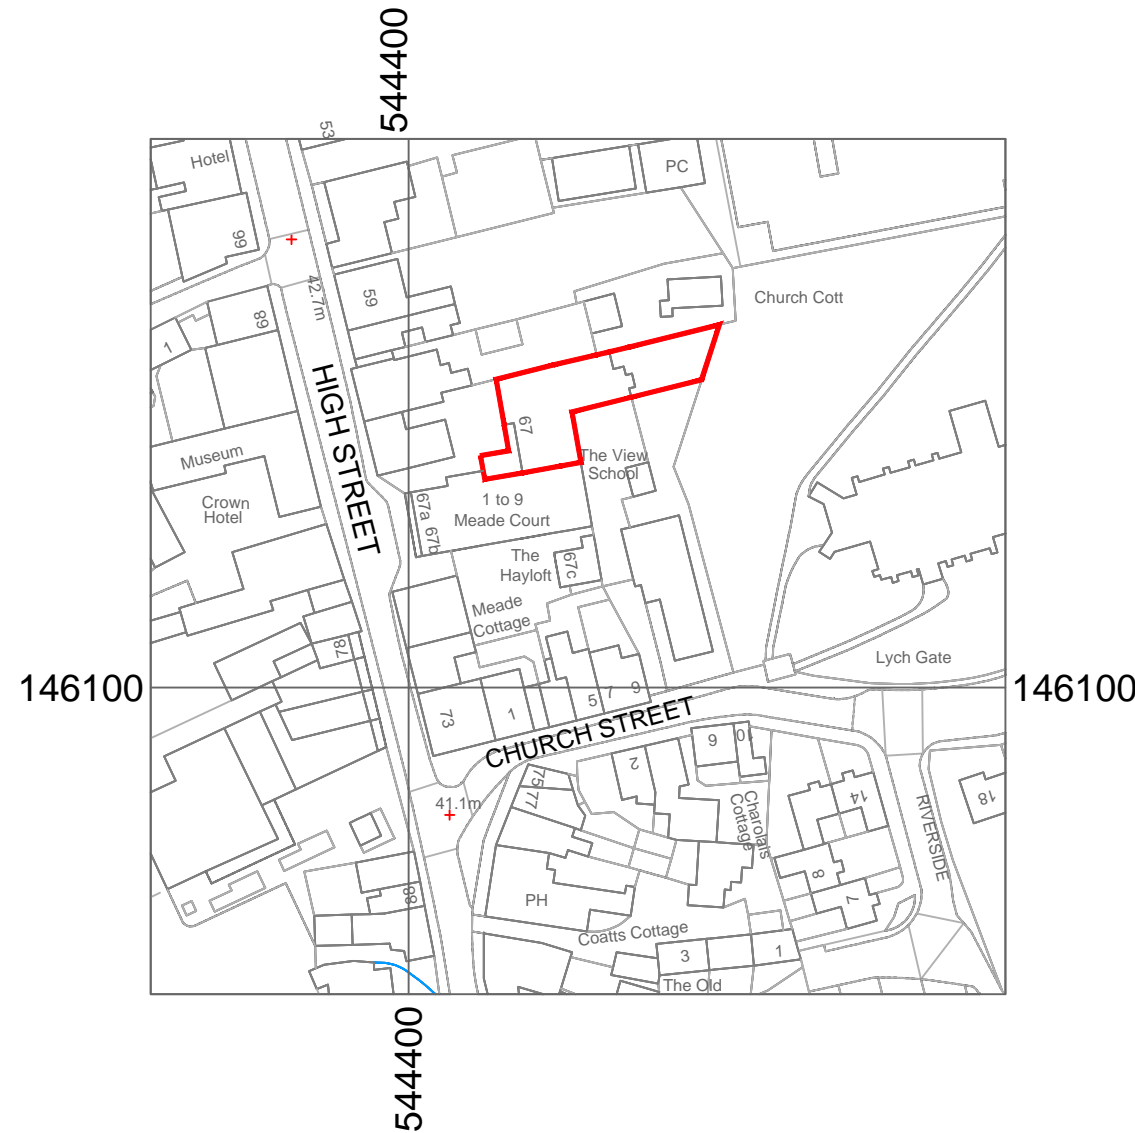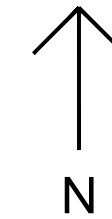

© Crown Copyright and database rights 2023 OS 100047474.

