


# Location Plan

Site Address: 51, Belvue Road, Northolt, UB5 5HP

Date Produced: 12-Nov-2023

Scale: 1:1250 @A4

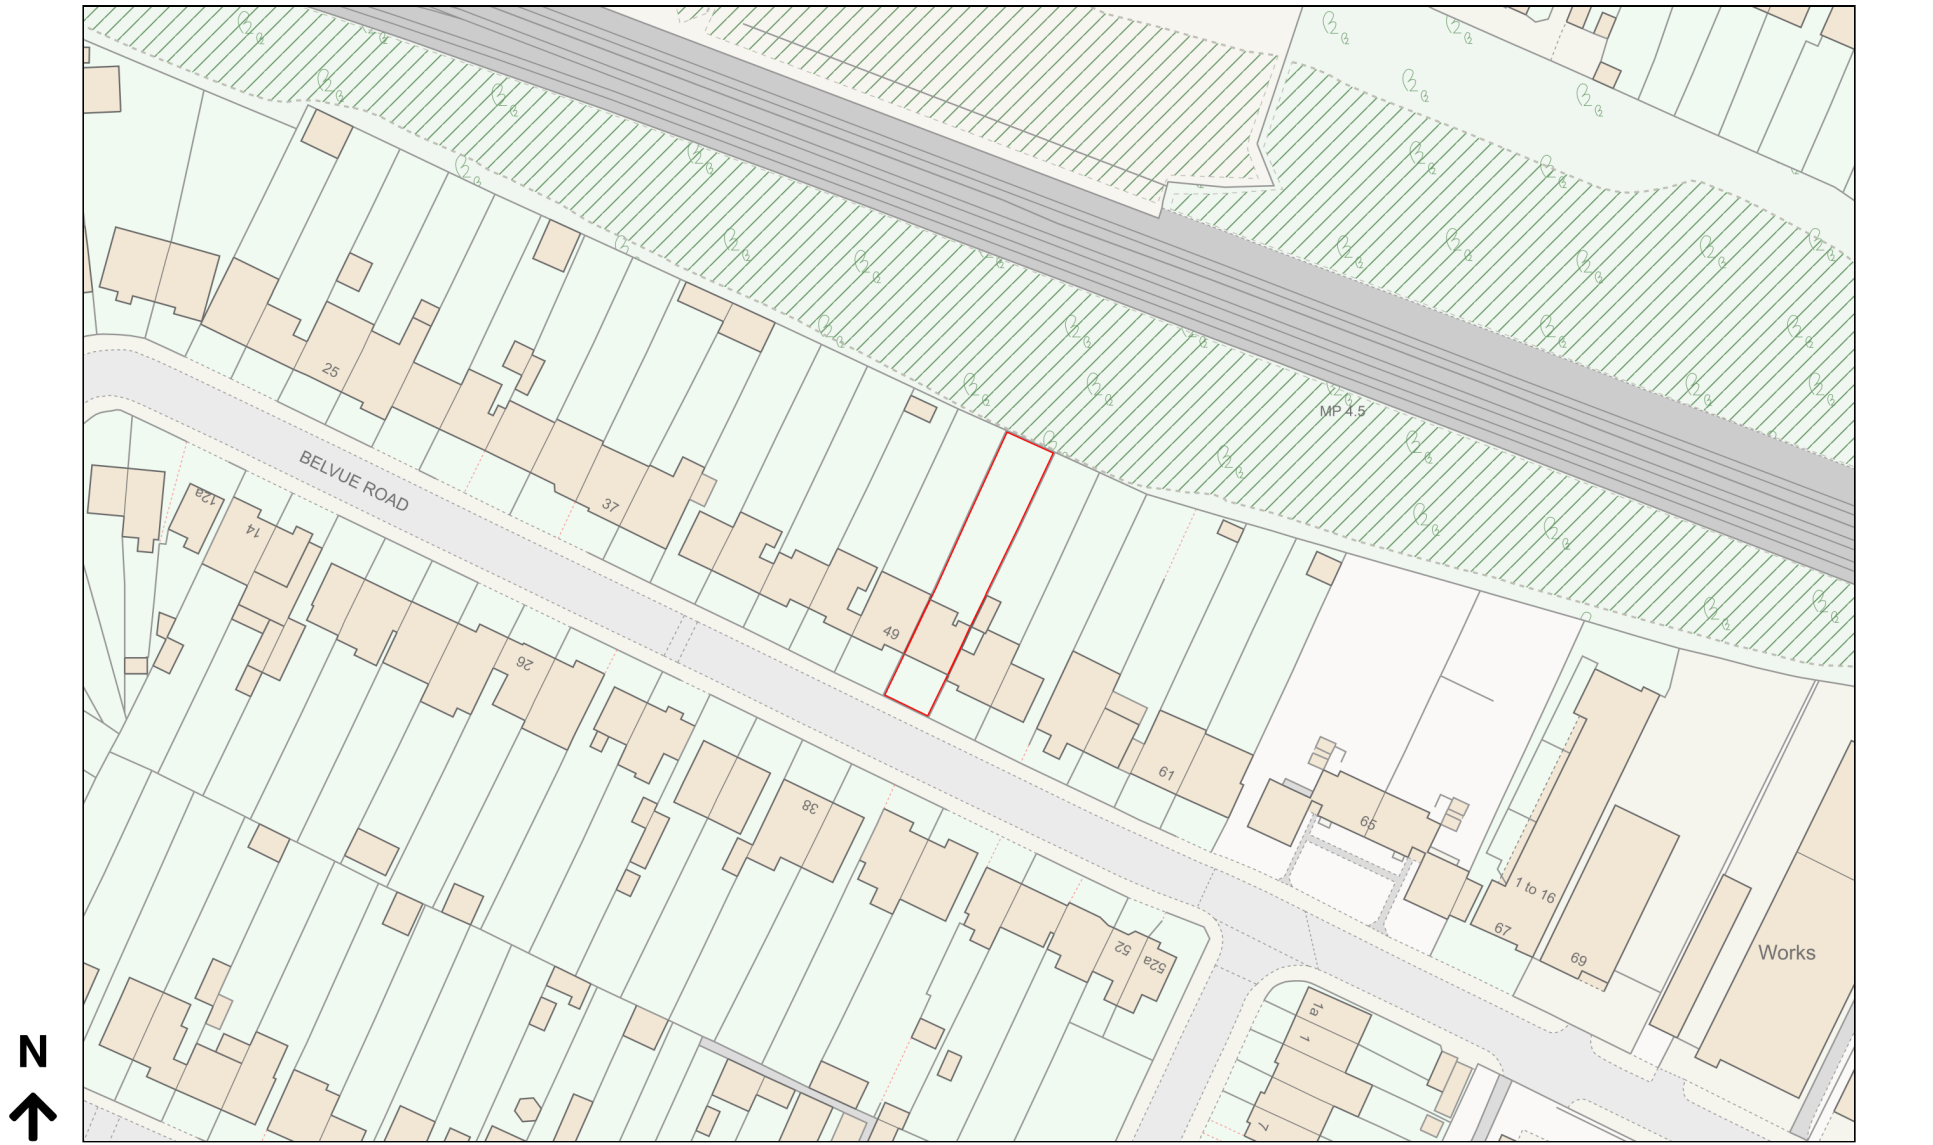

Planning Portal Reference: PP-12593327v1

