


Do not scale dimensions off this drawing.
Check all dimensions and report any
discrepancies to the Architect before
proceeding with the works.
Notify the Architect immediately of any
discrepancies between the drawings and
other contract documents.

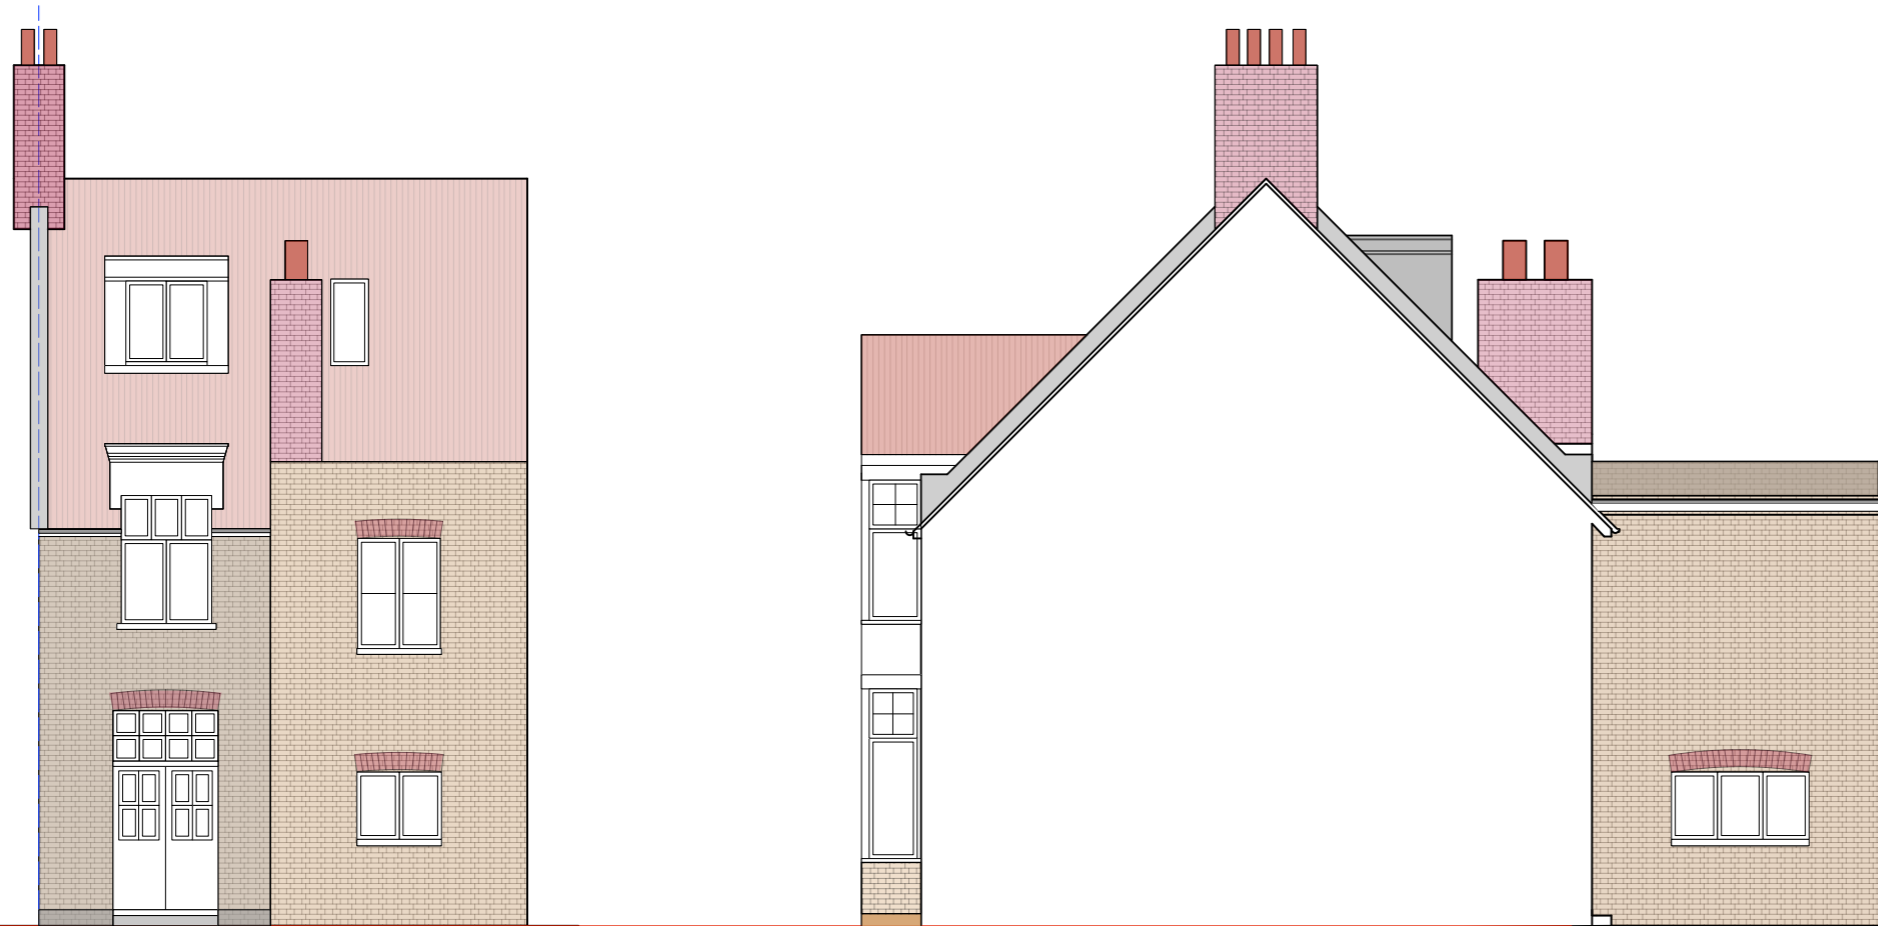

Outer Flank Elevation

Front Elevation



Rear Elevation

Inner Flank Elevation

job
4 Blandford Road,
London, W4 1DU
drawing

EXISTING ELEVATIONS

scale
1:100 @ A3
no
641.100.HH.01

date
09.11.23
rev
/