


DETAILED SECTION
SUPPLIED BY PCW
WINDOWS & DOORS

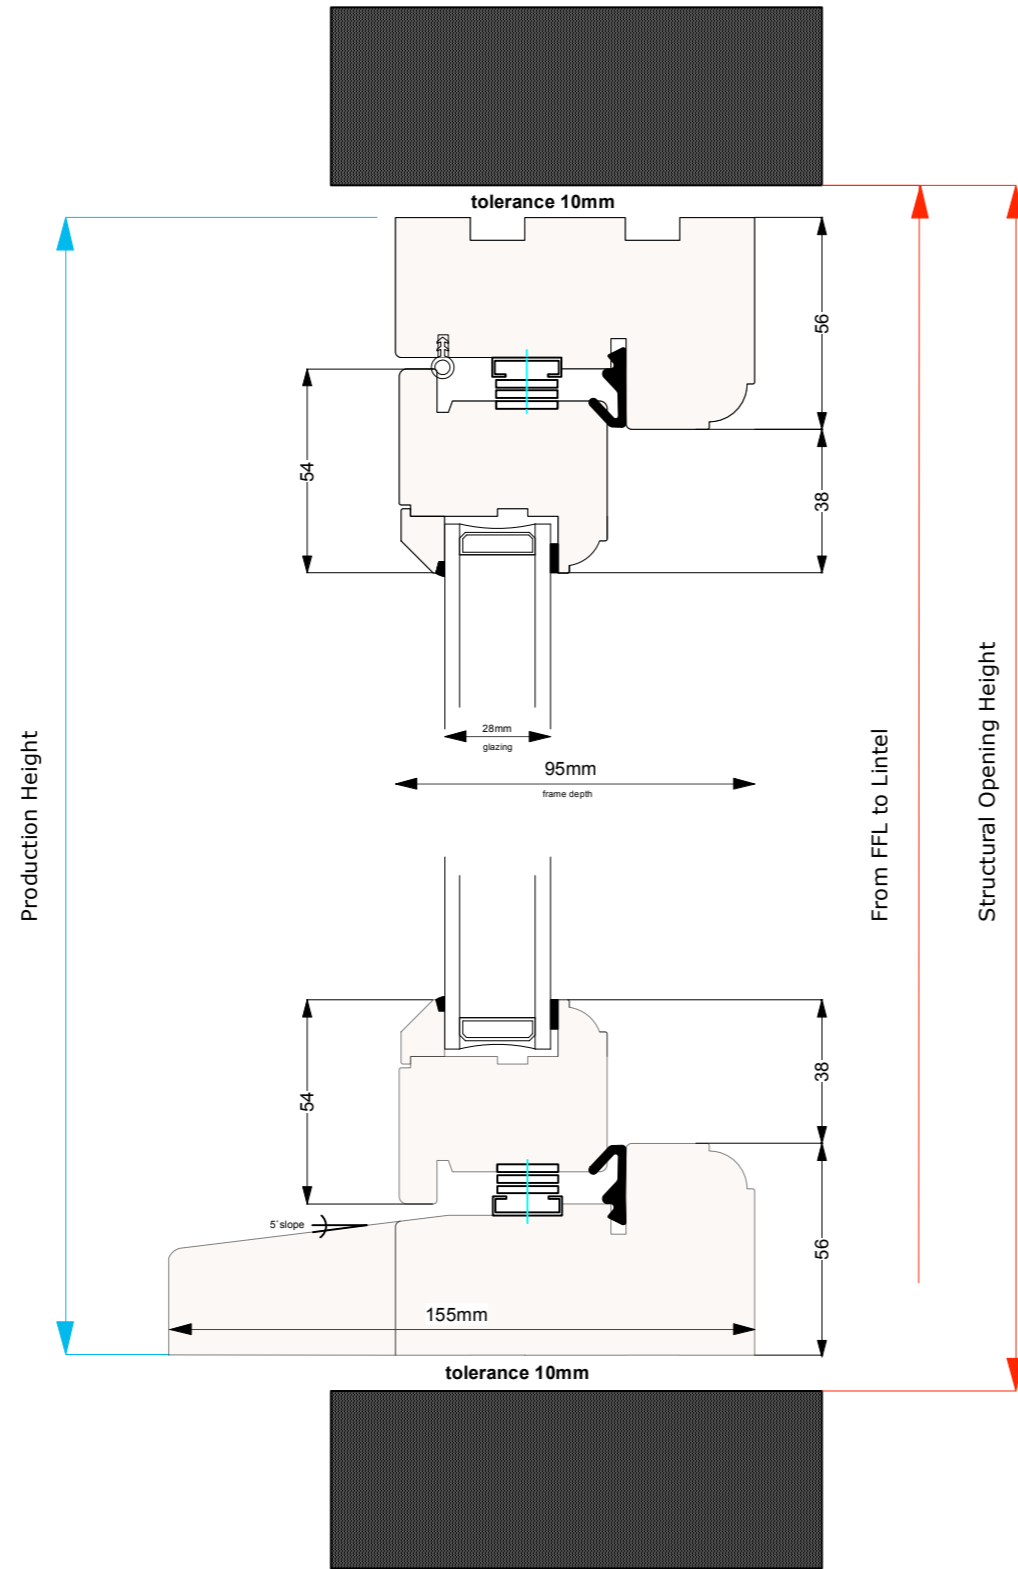

job
4 Blandford Road,
London, W4 1DU

drawing

DETAILED SECTION THROUGH
TIMBER CASEMENT WINDOW

scale
1:2 @ A3

date
09.11.23

no
641.2.HH.02

rev
/

