


All replacement windows and doors to be white timber framed with double glazed vision panels or double glazed window panes, and otherwise a like for like replacement for the single glazed existing units. New windows will include Georgian glazing bars where appropriate. All profiles of the timber sections will match the existing windows.

skyline
design

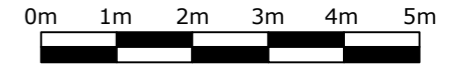

Do not scale dimensions off this drawing. Check all dimensions and report any discrepancies to the Architect before proceeding with the works. Notify the Architect immediately of any discrepancies between the drawings and other contract documents.


ALL EXISTING WINDOWS AND DOORS RETAINED UNLESS STATED OTHERWISE

Drawing to be read in conjunction with detailed window and door sections, manufacturer's brochures, order form and photos.



Outer Flank Elevation

Front Elevation

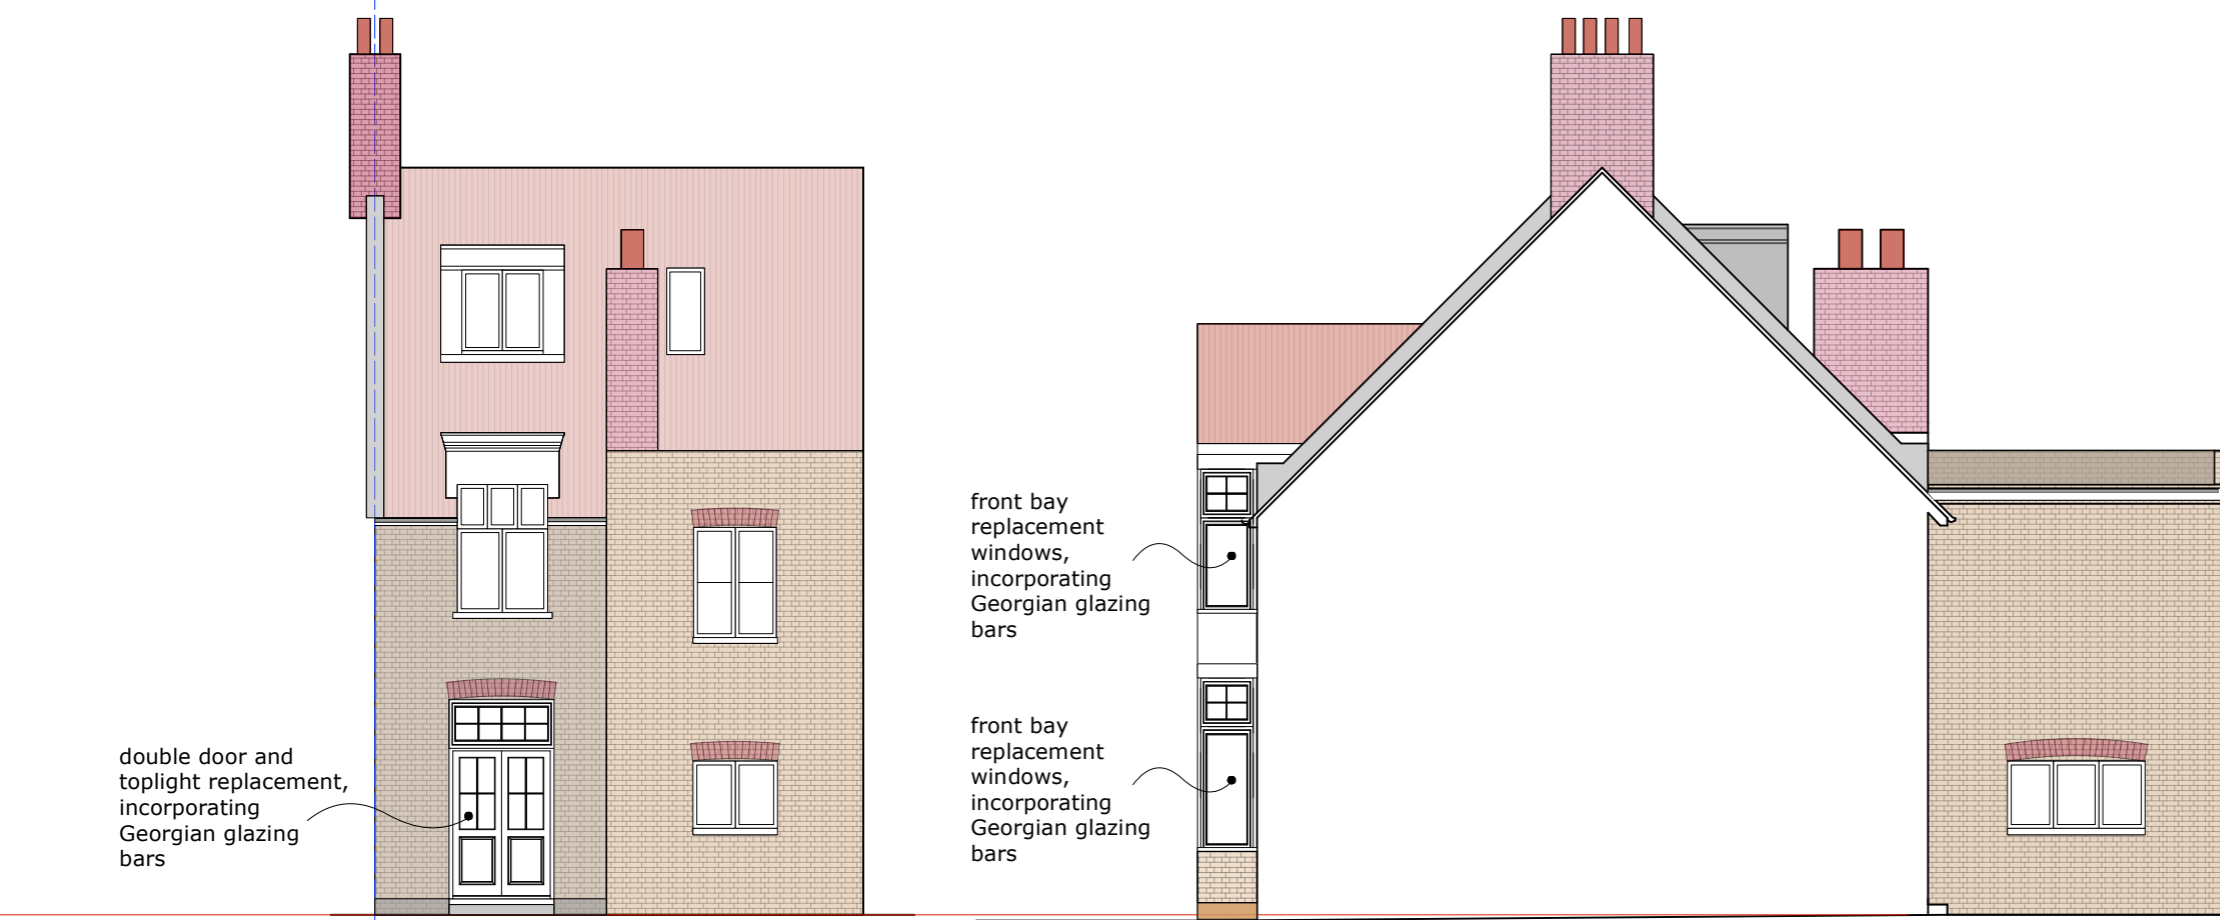

double door and toplight replacement, incorporating Georgian glazing bars

front bay replacement windows, incorporating Georgian glazing bars

front bay replacement windows, incorporating Georgian glazing bars

Rear Elevation

Inner Flank Elevation

80 elphinstone road, hastings, tn34 2bs 07881 822 805 christina@skylinedesignltd.co.uk

job
4 Blandford Road,
London, W4 1DU
drawing

PROPOSED ELEVATIONS

scale
1:100 @ A3
no
641.100.HH.02

date
09.11.23
rev
/