

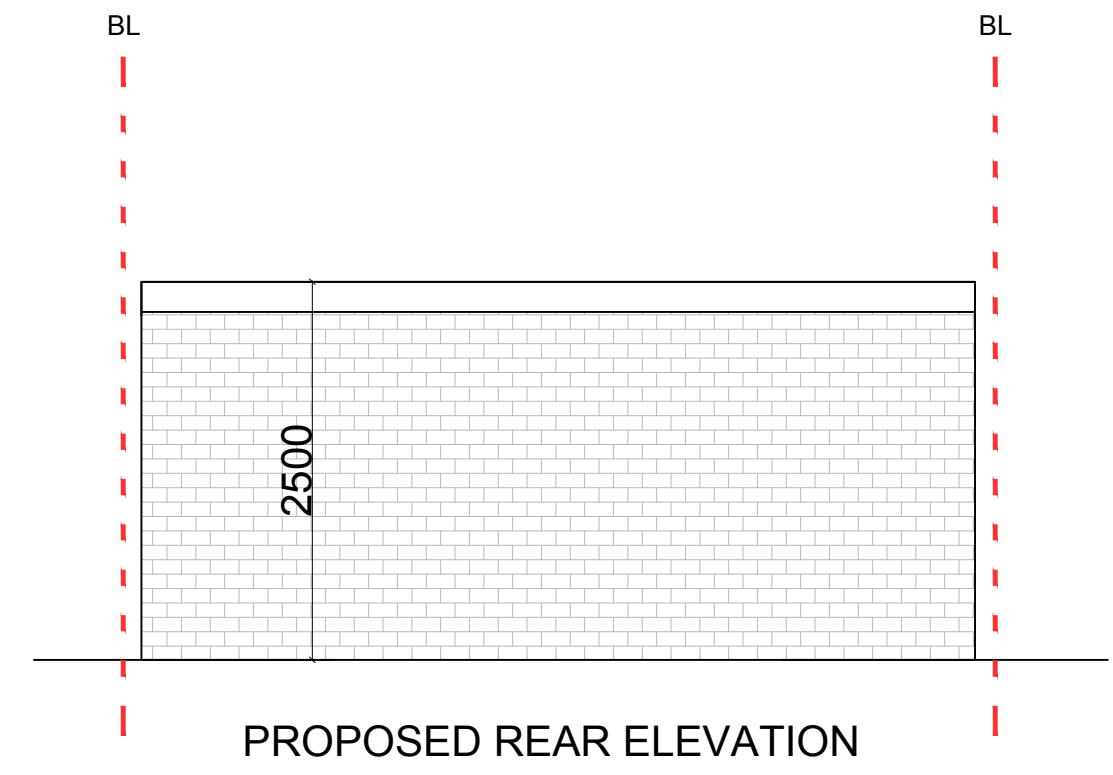
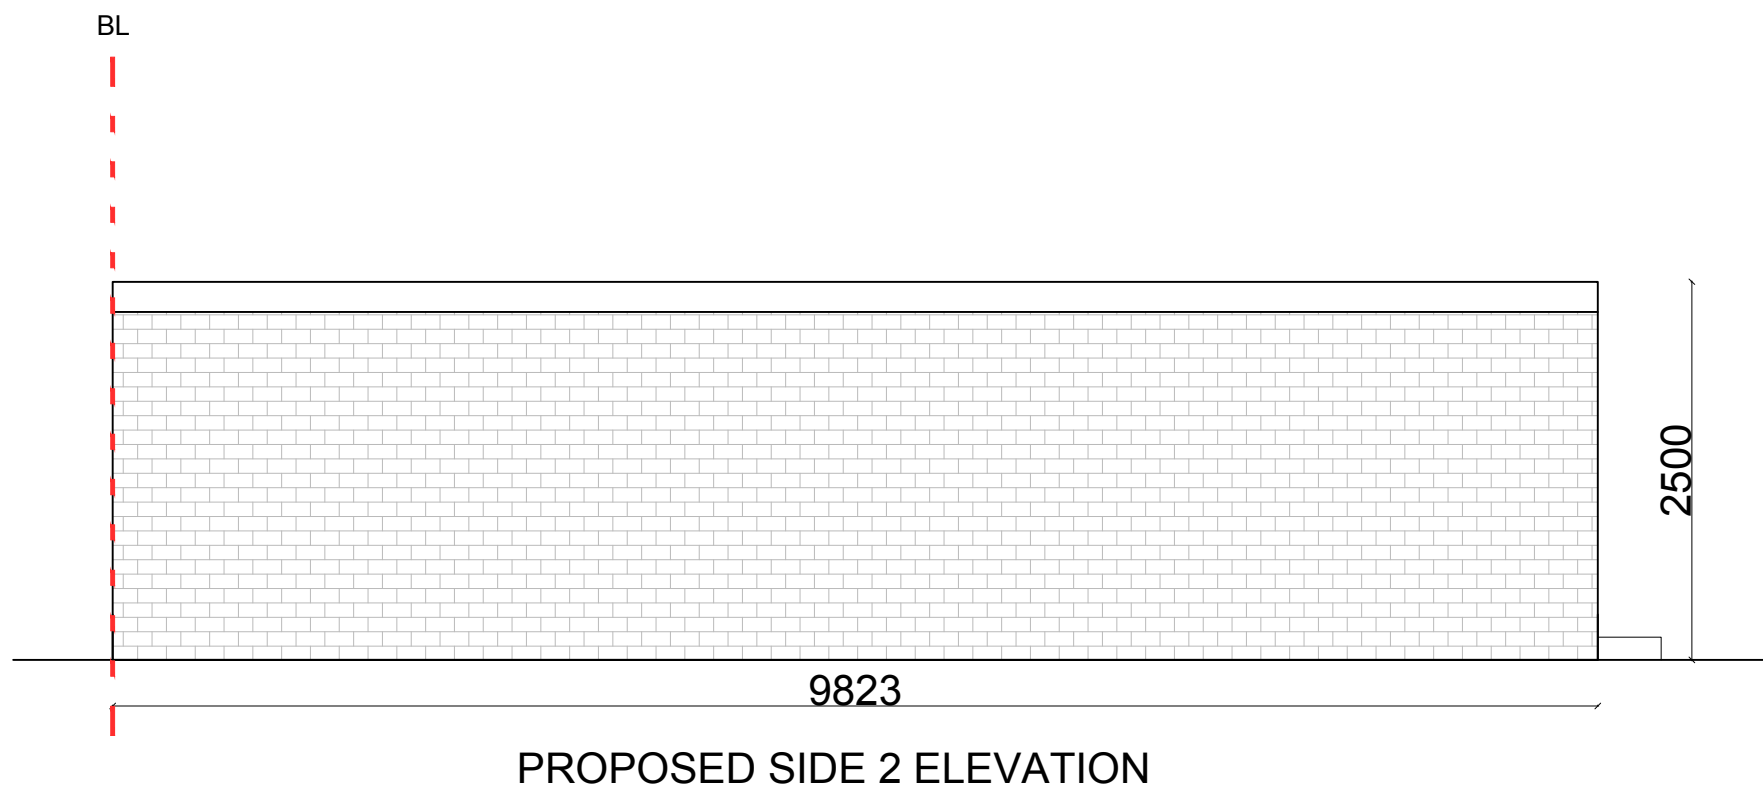


**NOTES**  
 Drawings for sketch purposes only  
 and not for construction.

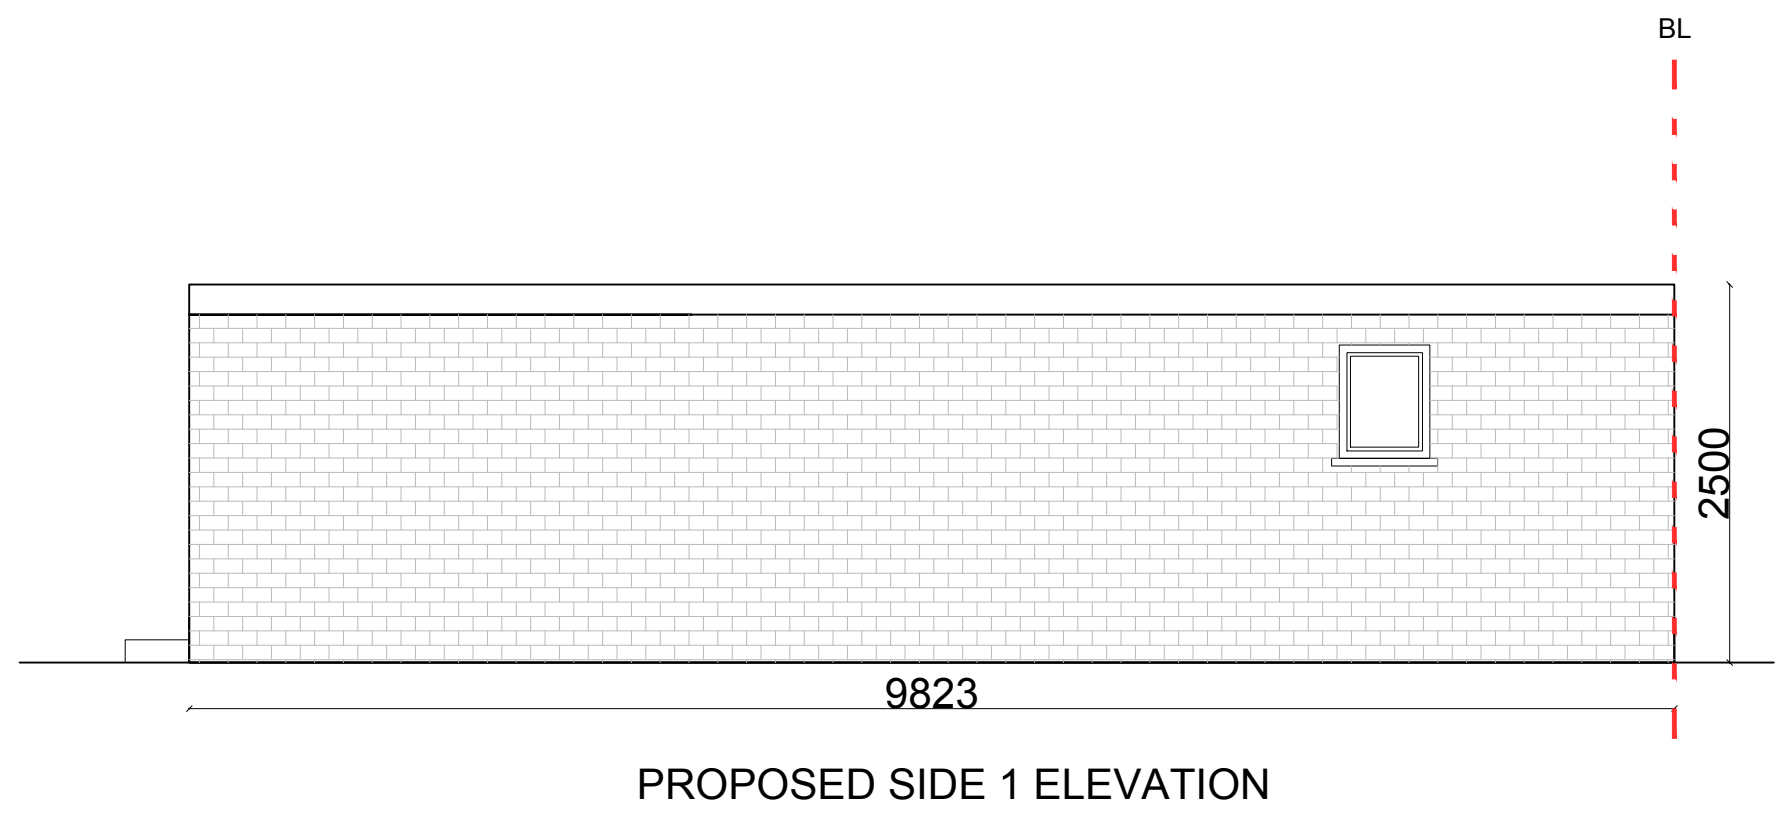

This drawing is copyright  
 USL Architects.

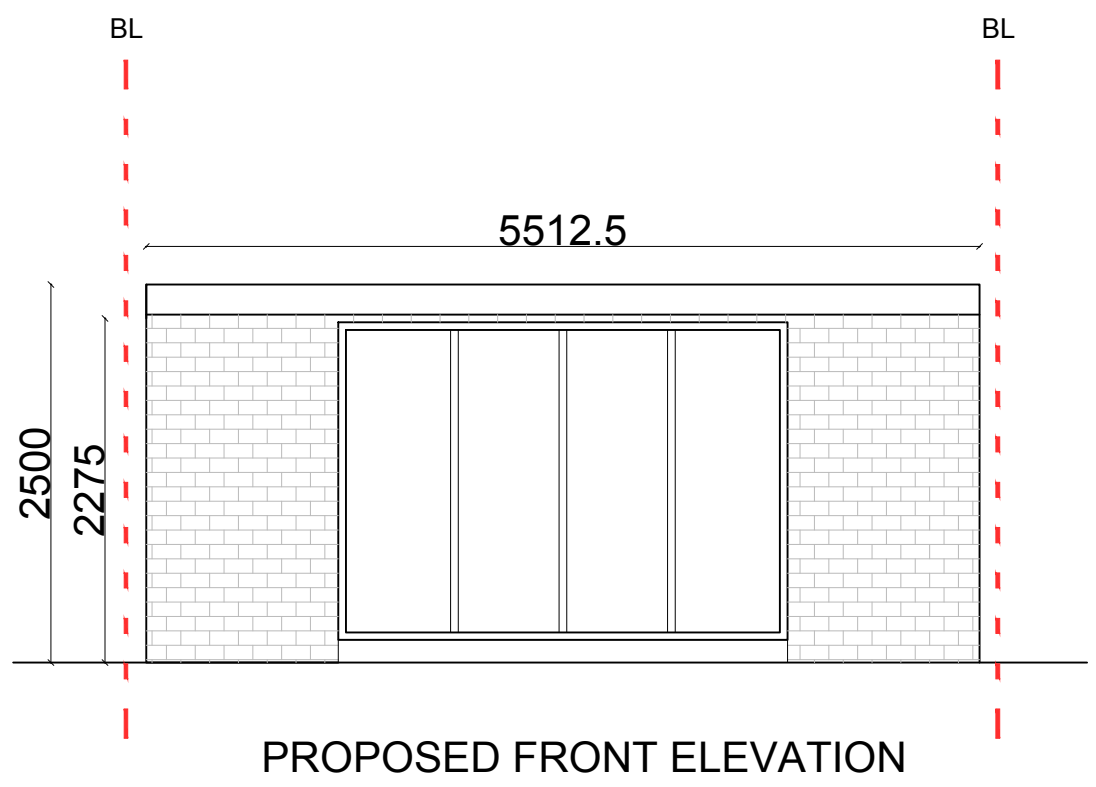

Ground floor  
 7 Progress Business Centre  
 Whittle Parkway  
 Burnham SL1 6DQ  
 England  
 usl@uslarchitects.co.uk

Job No.	2023/ GRG
Date	11/07/2023

**Job**  
**GARRICK ROAD**  
 46 GARRICK ROAD  
 GREENFORD  
 UB6 9HU

**Drawing**  
 PROPOSED OUTBUILDING  
 ELEVATIONS

Drawing No.		GRG/PL/101
Dwn	Chk	
DV	BK	

Revision

