



Drawing title:
Ground and First Fl plans

Revision:

Scale 1:100 @ A3

Drawn by:
RP

Job No:
EW202300093

Job address:
19 Croft Gardens, W7 2JQ

Client:
Arrow-Smith & Spicer

Drawing No:
01

Date:
30/10/2023







Phase:
App

Council:
Ealing

Job type:
Extension


Consultant:
Ben Styles

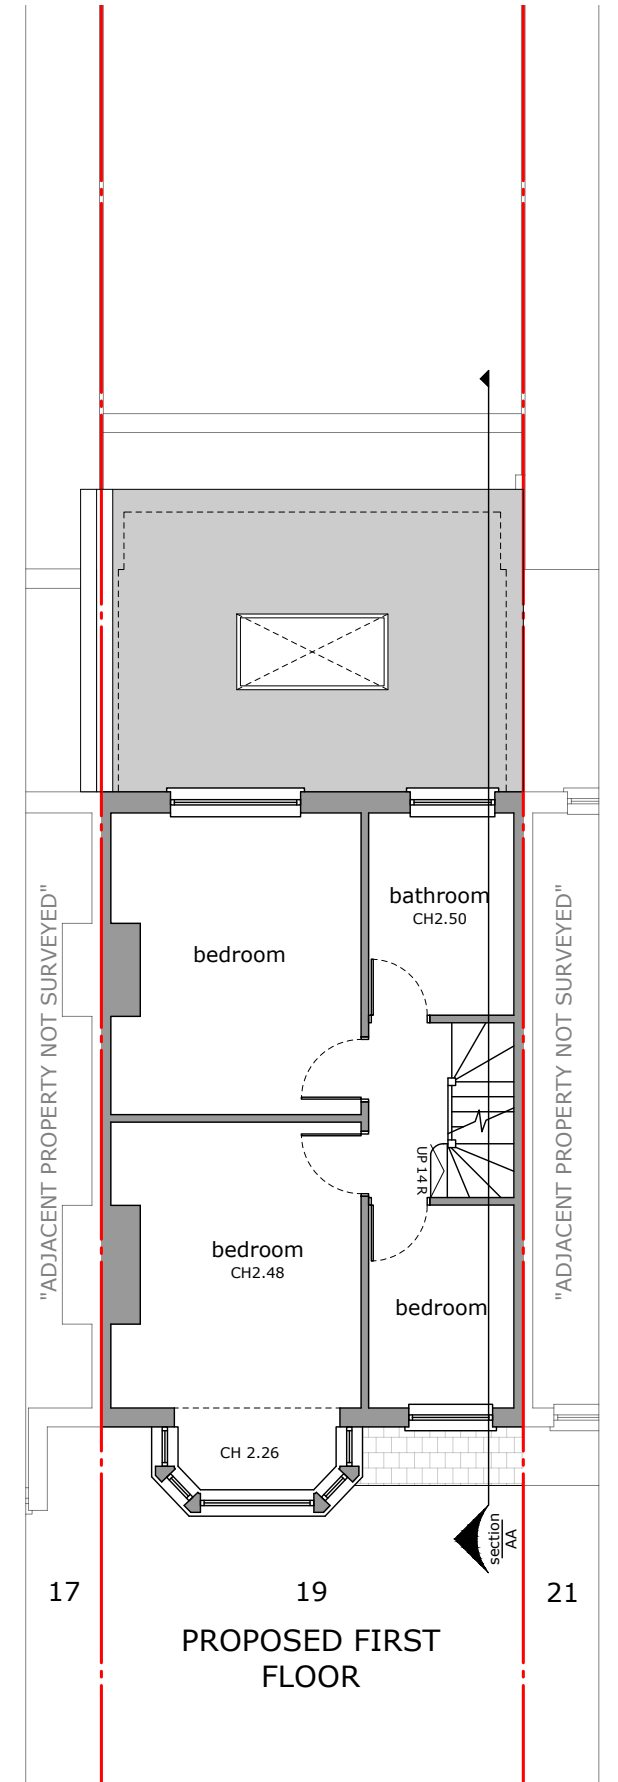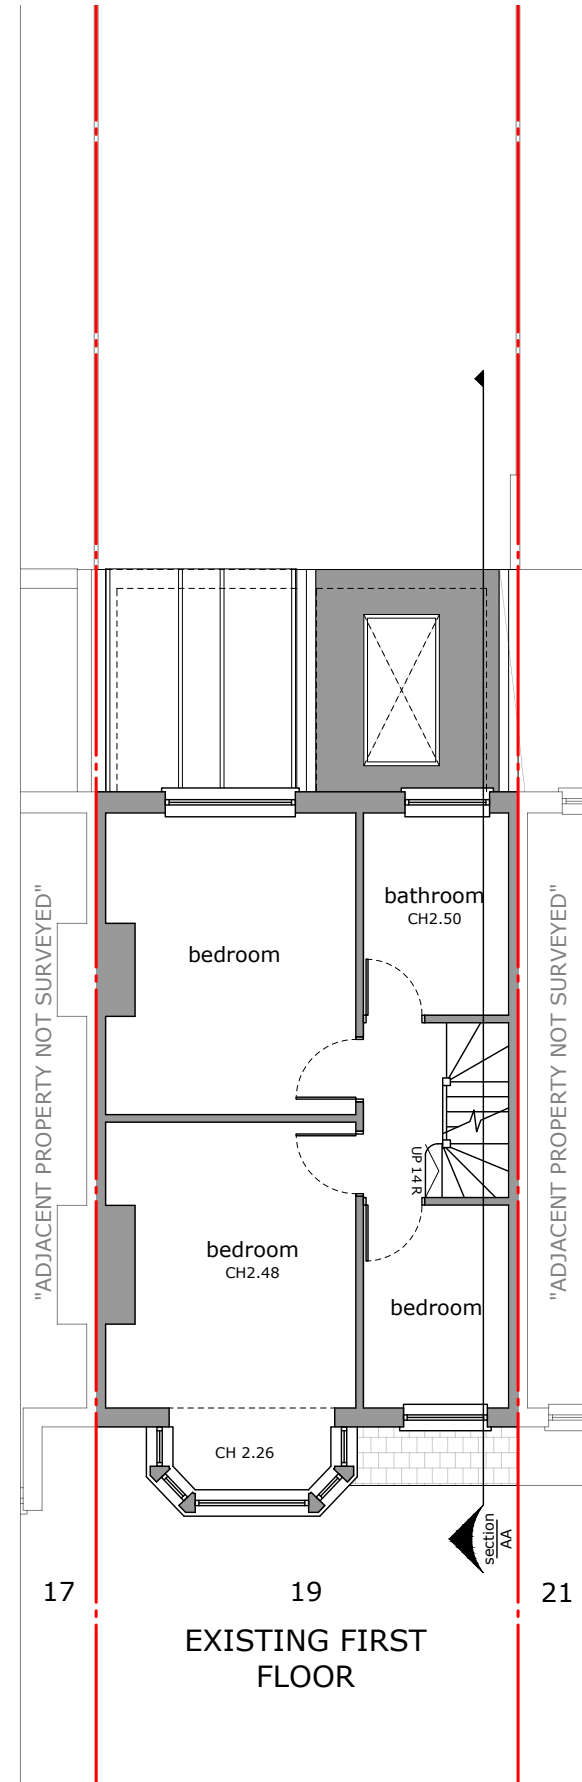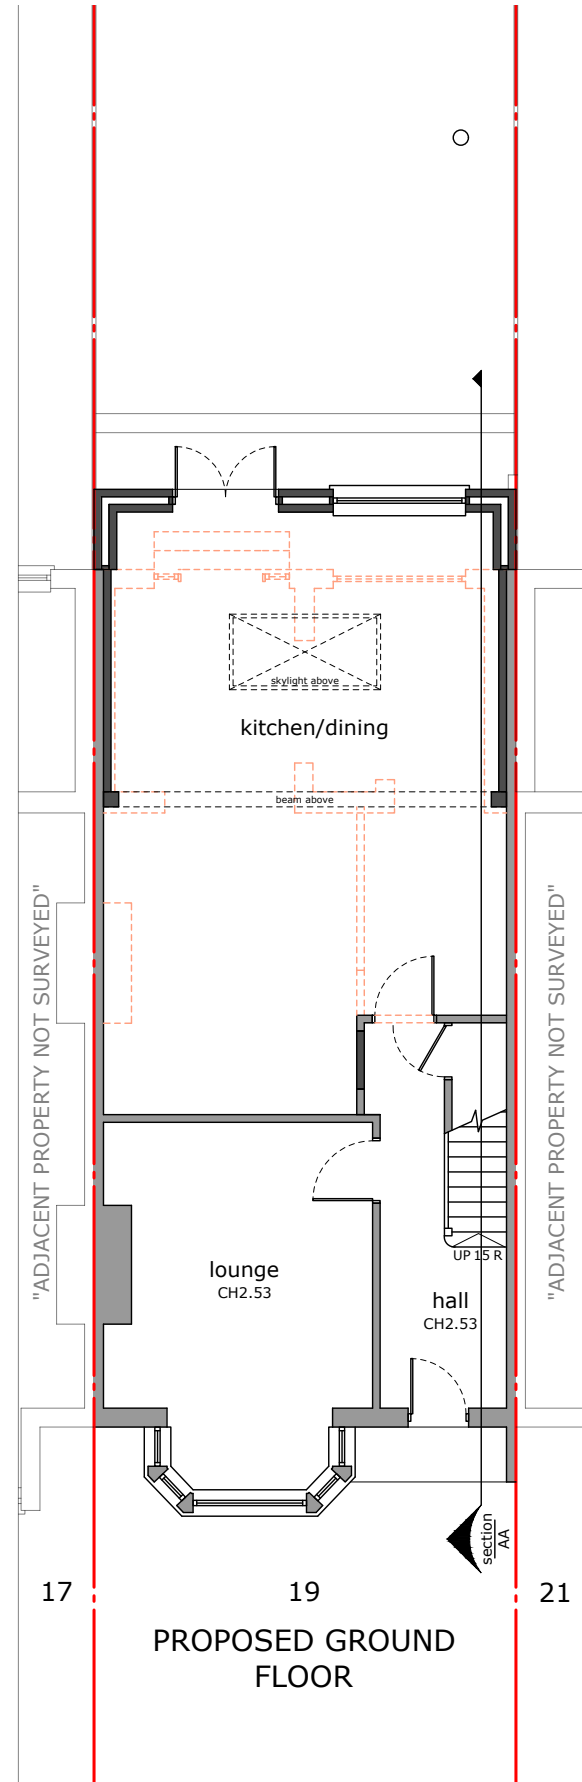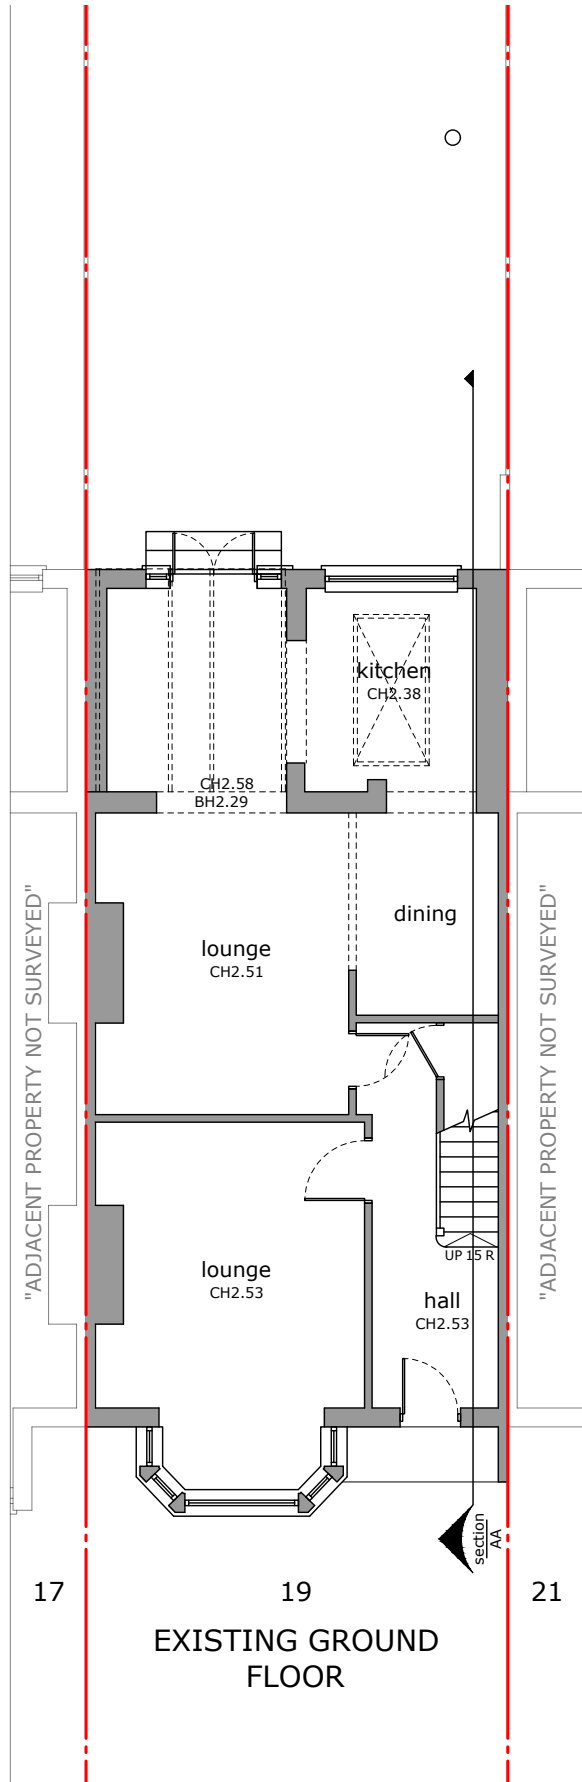



Drawing title: Proposed Ground Fl	Revision: ----	Scale 1:50 @ A3	Drawn by: RP
Drawing No: 02	Date: 30/10/2023		Phase: App

Job No: EW202300093	Job address: 19 Croft Gardens, W7 2JQ	Client: Arrow-Smith & Spicer
Council: Ealing	Job type: Ground extension	Consultant: Ben Styles

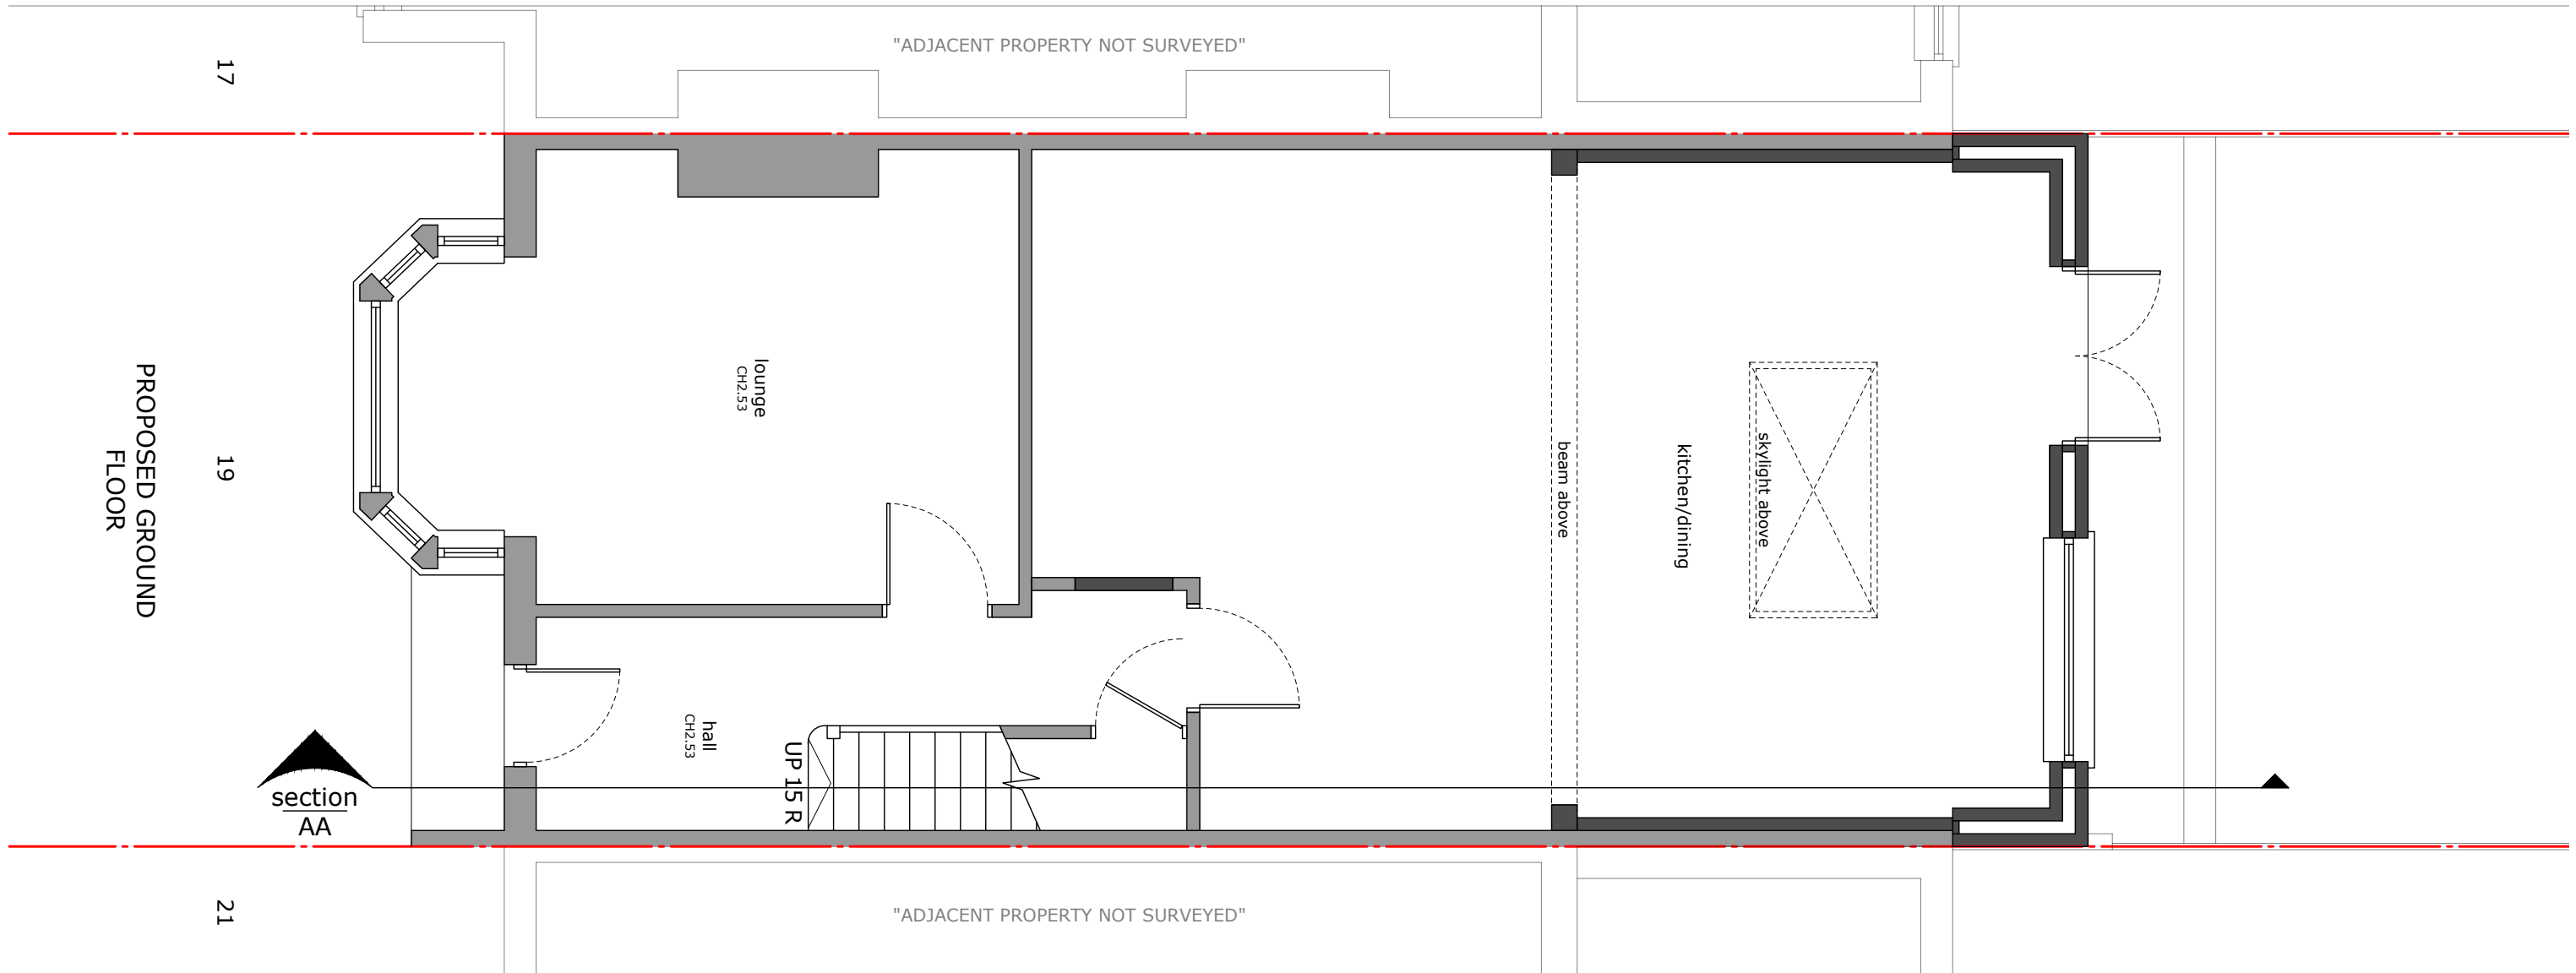




Drawing title:
Loft and Roof Fl plans

Drawing No:
03

Revision:

Date:
30/10/2023





Scale 1:100 @ A3


Drawn by:
RP
Phase:
App

Job No:
EW202300093
Council:
Ealing

Job address:
19 Croft Gardens, W7 2JQ
Job type:
Ground extension

Client:
Arrow-Smith & Spicer
Consultant:
Ben Styles

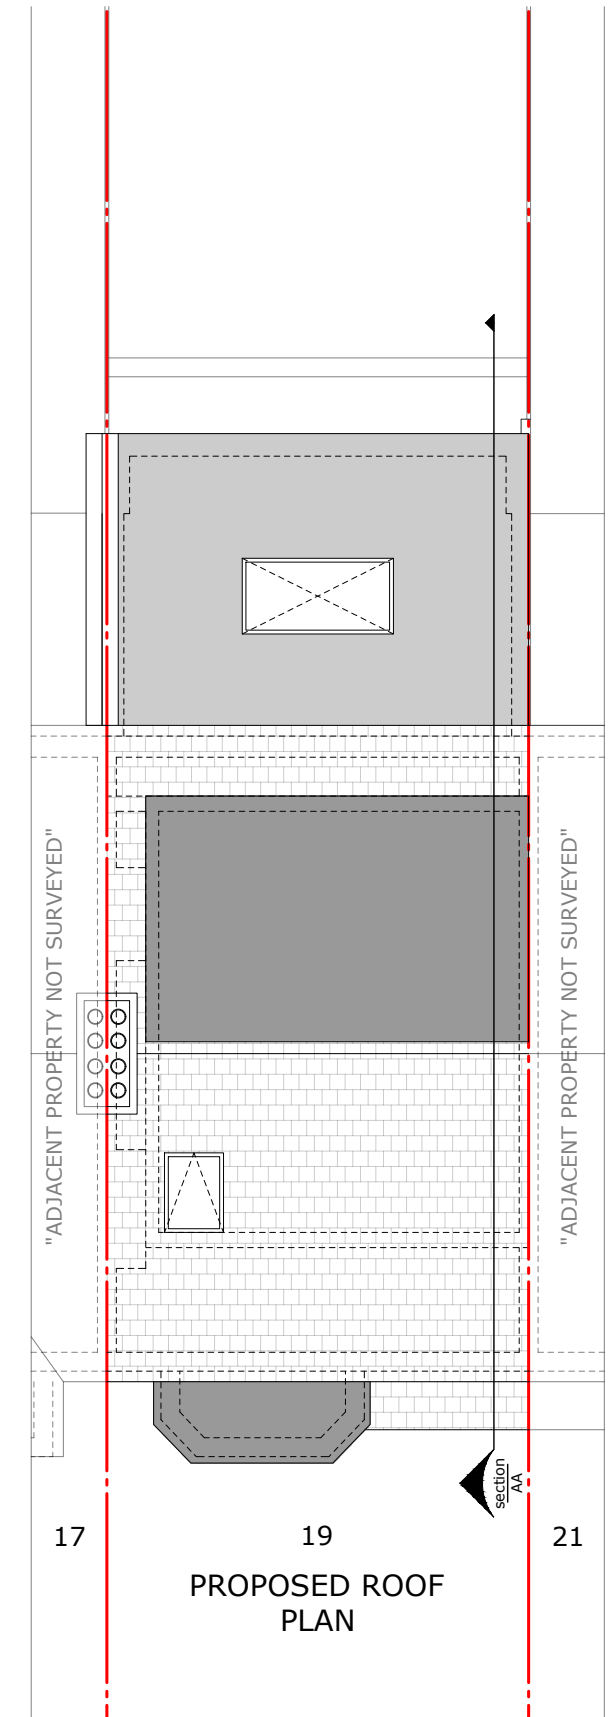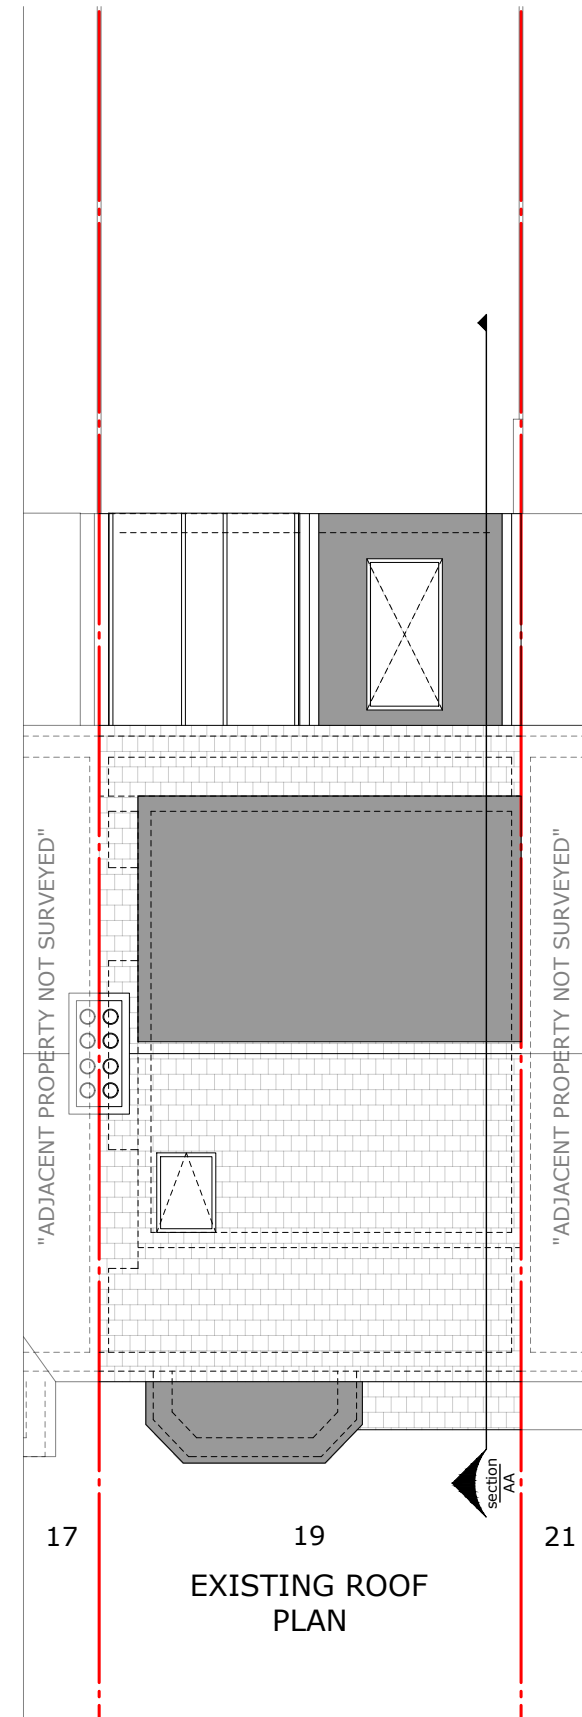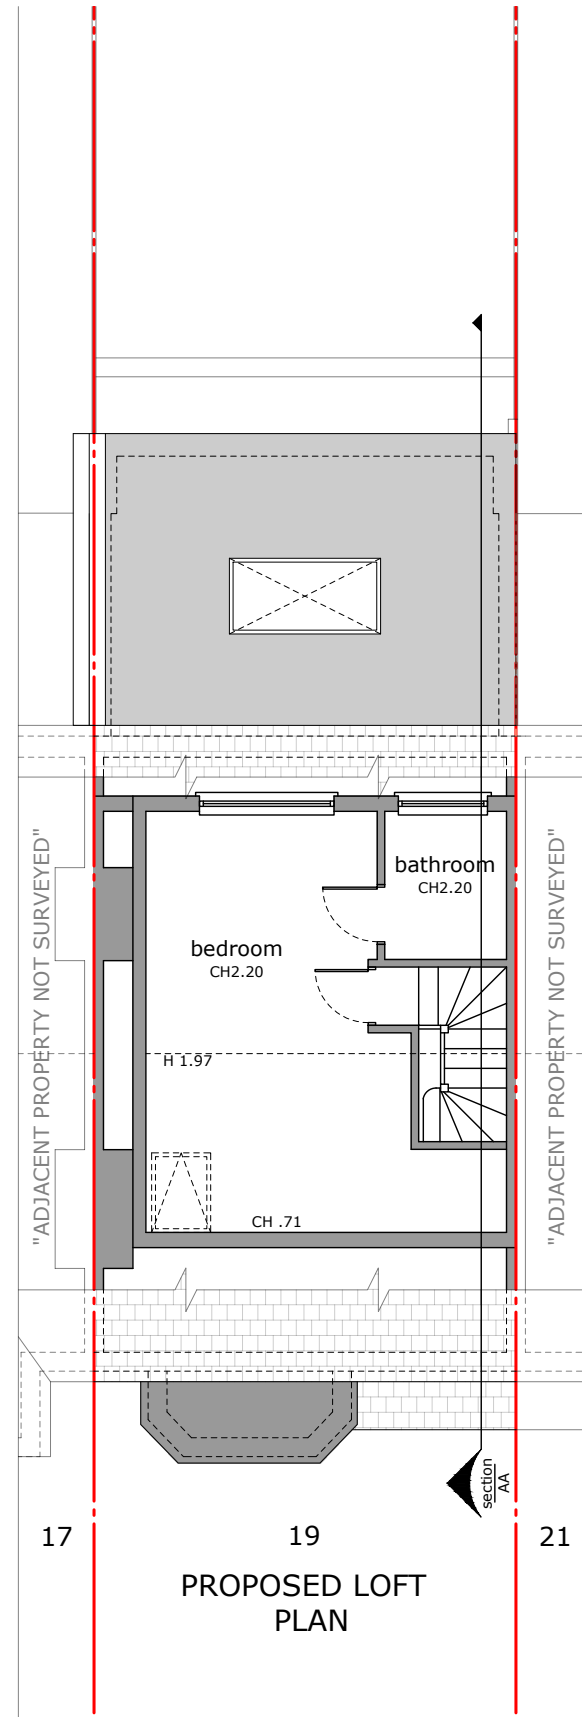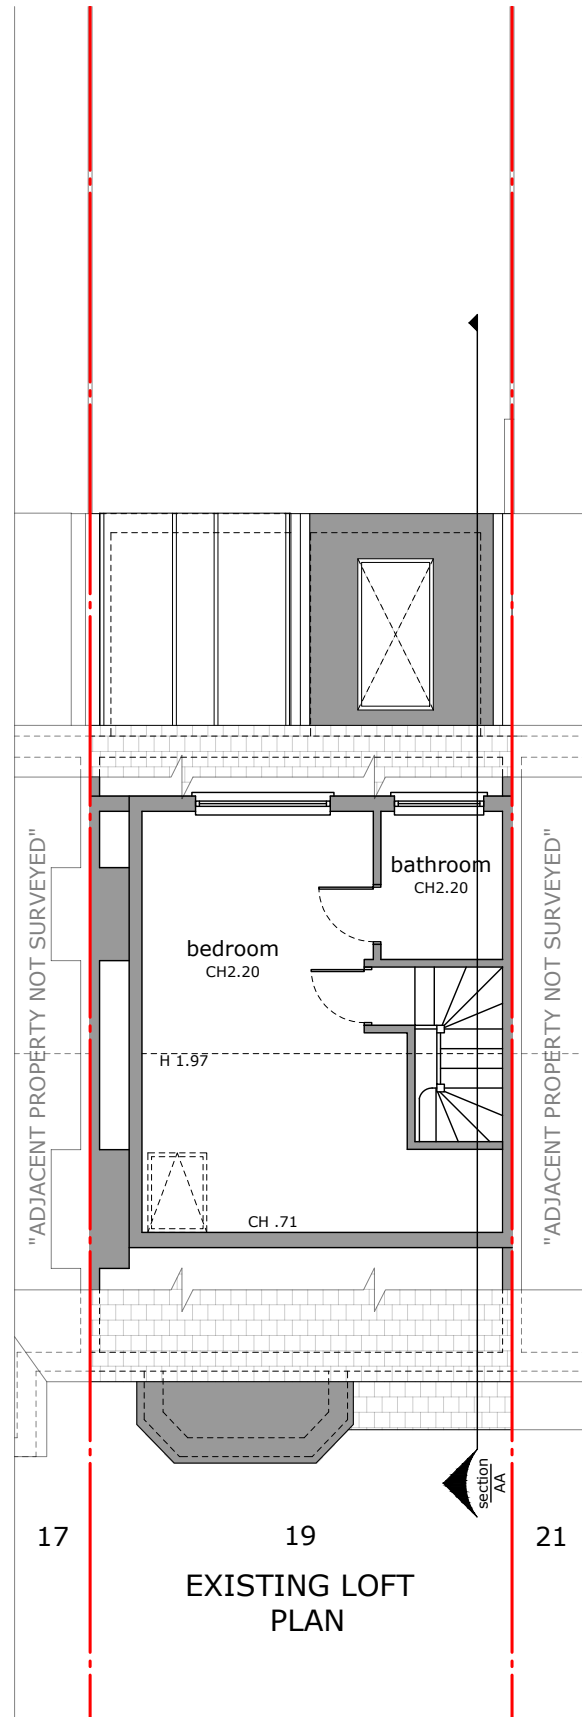



Drawing title: Elevations	Revision: ----	Scale 1:100 @ A3	Drawn by: RP
Drawing No: 04	Date: 30/10/2023		Phase: App


Job No: EW202300093	Job address: 19 Croft Gardens, W7 2JQ	Client: Arrow-Smith & Spicer
Council: Ealing	Job type: Ground extension	Consultant: Ben Styles






Drawing title: Side Elevations	Revision: ----	Scale 1:100 @ A3	Drawn by: RP
Drawing No: 05	Date: 30/10/2023		Phase: App

Job No: EW202300093	Job address: 19 Croft Gardens, W7 2JQ	Client: Arrow-Smith & Spicer
Council: Ealing	Job type: Ground extension	Consultant: Ben Styles

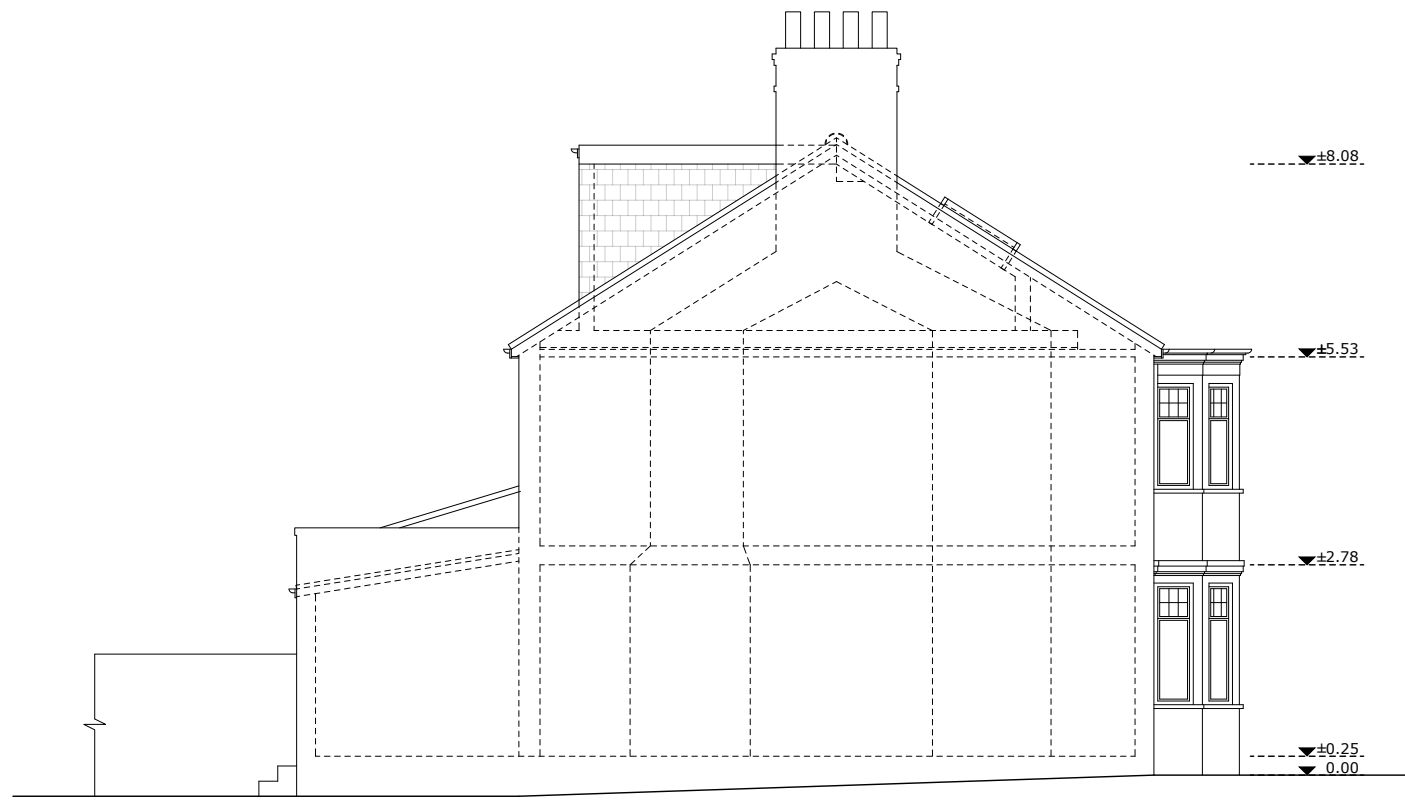

EXISTING SIDE ELEVATION

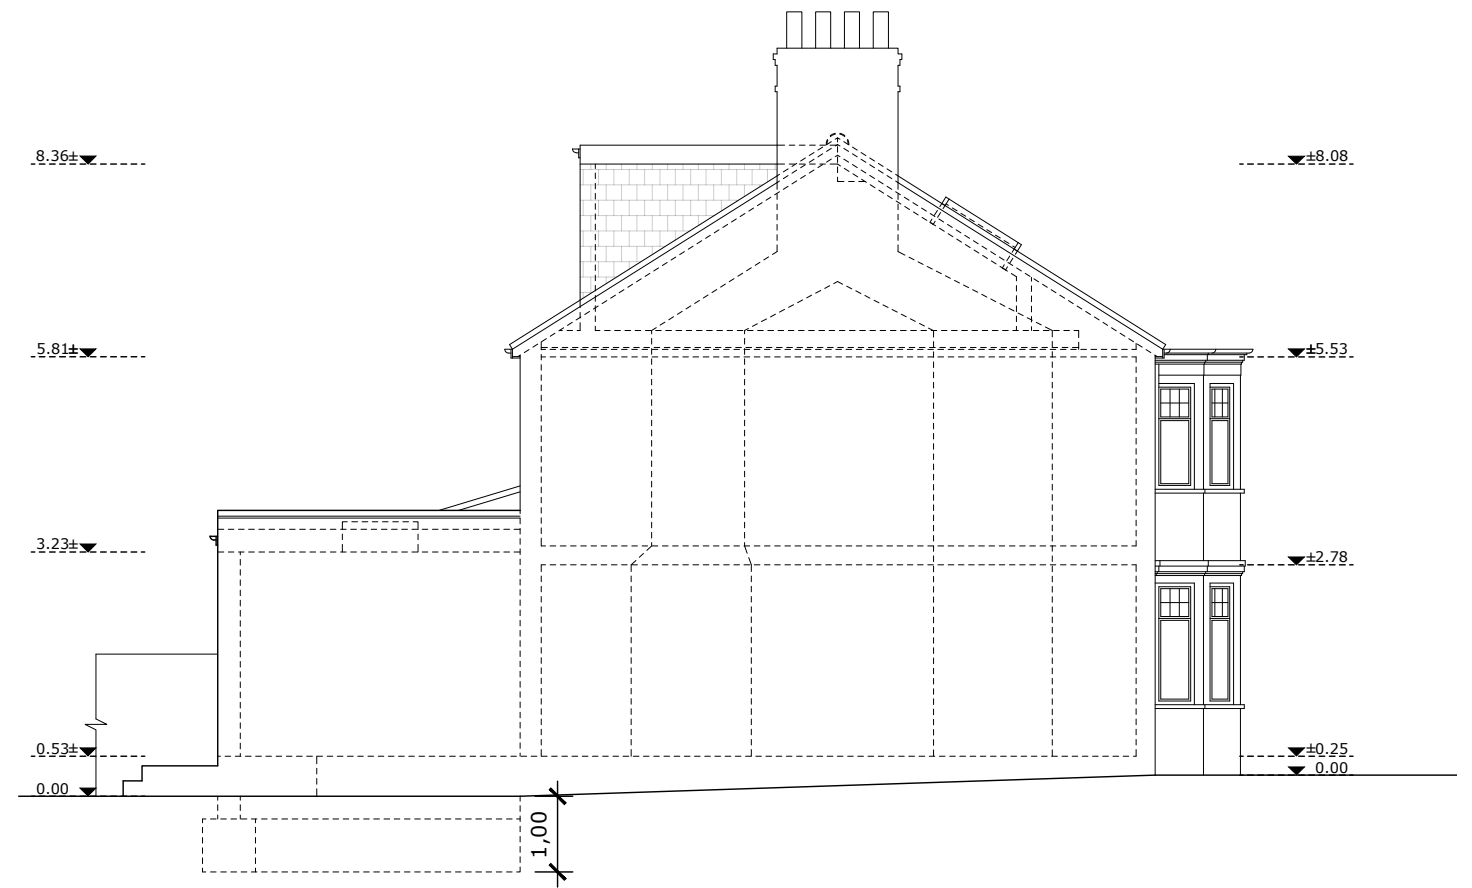


PROPOSED SIDE ELEVATION




Drawing title: Sections	Revision: ----	Scale 1:100 @ A3	Drawn by: RP
Drawing No: 06	Date: 30/10/2023		Phase: App

Job No: EW202300093	Job address: 19 Croft Gardens, W7 2JQ	Client: Arrow-Smith & Spicer
Council: Ealing	Job type: Ground extension	Consultant: Ben Styles

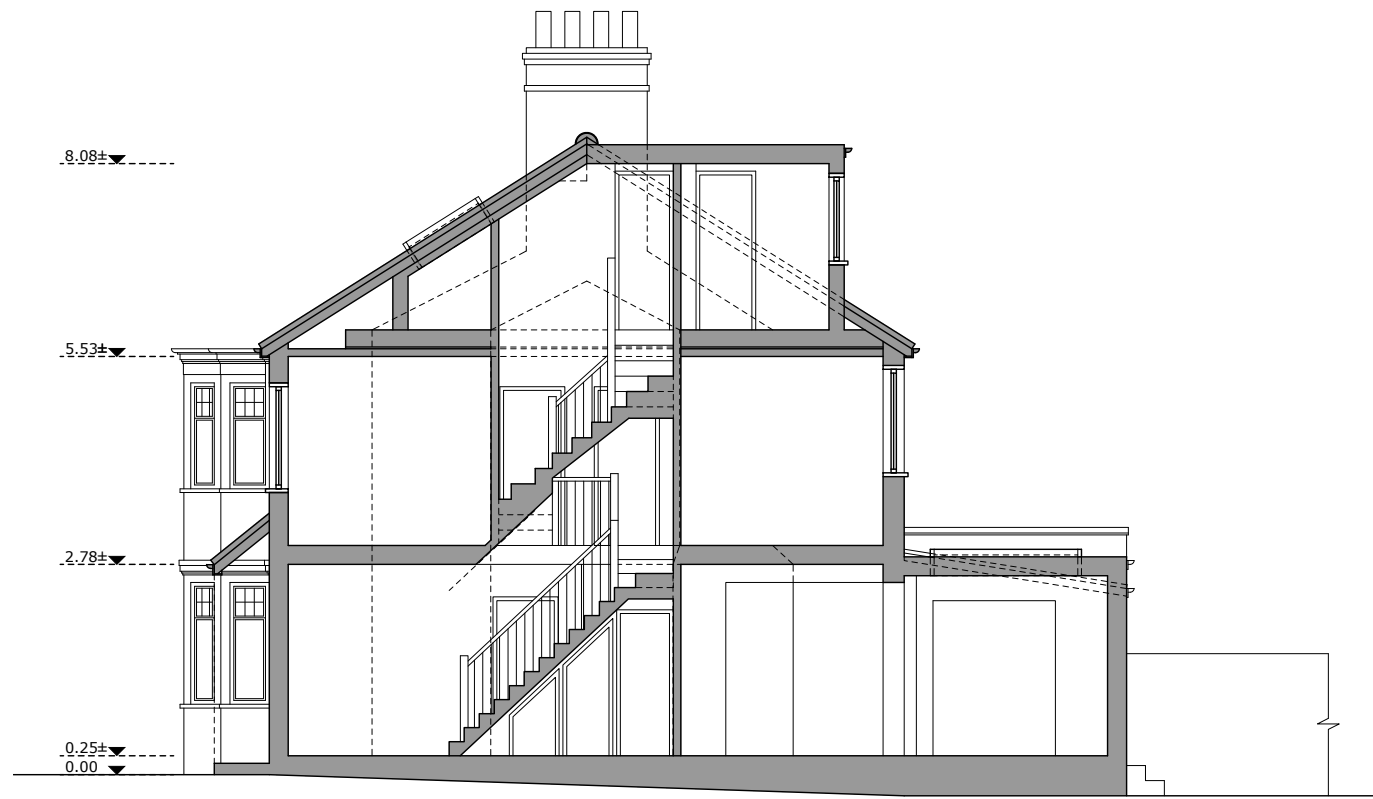

EXISTING SECTION AA

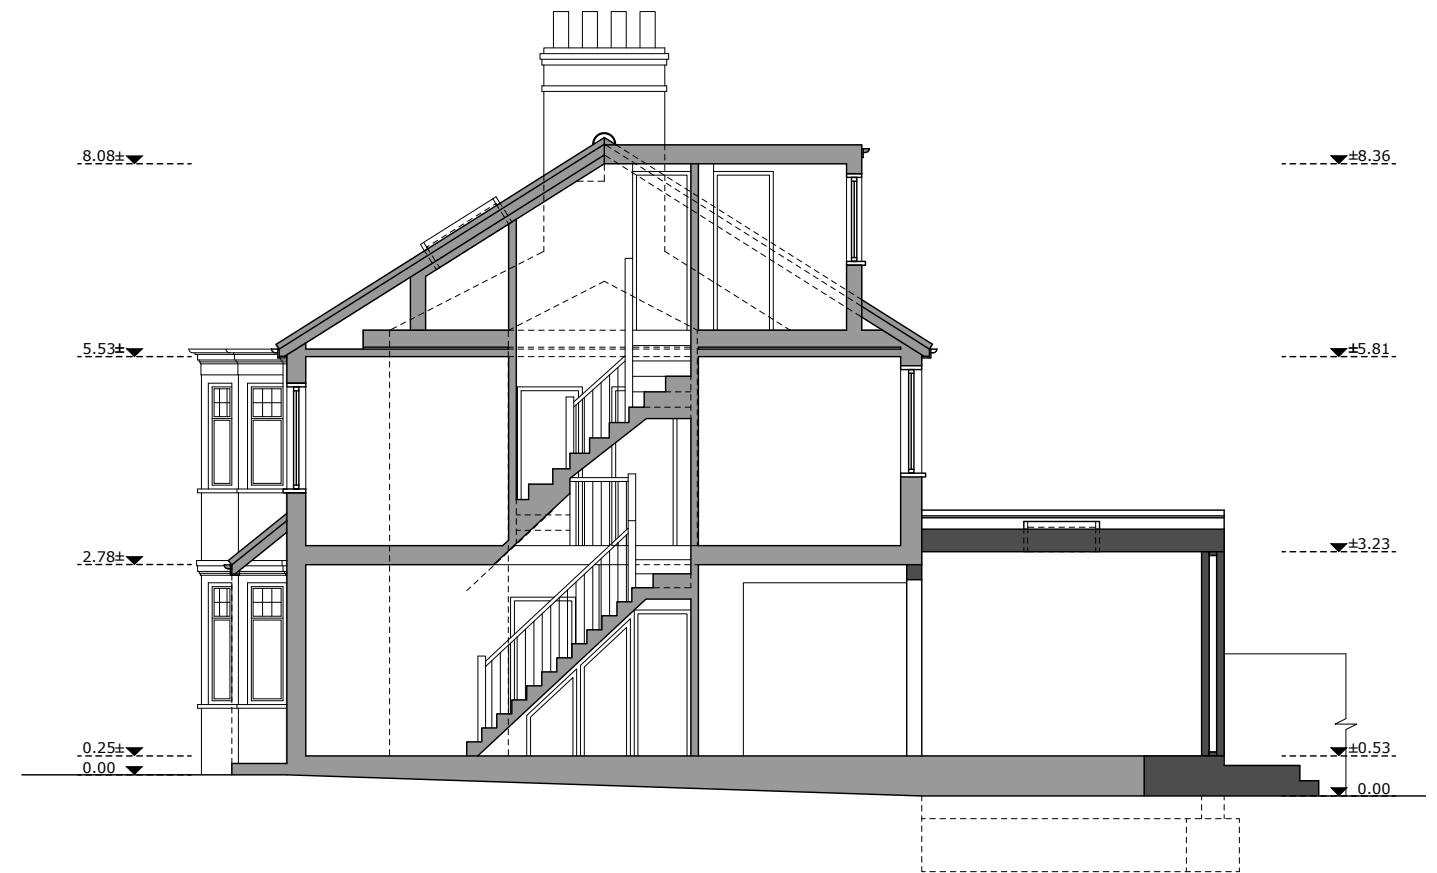

PROPOSED SECTION AA