
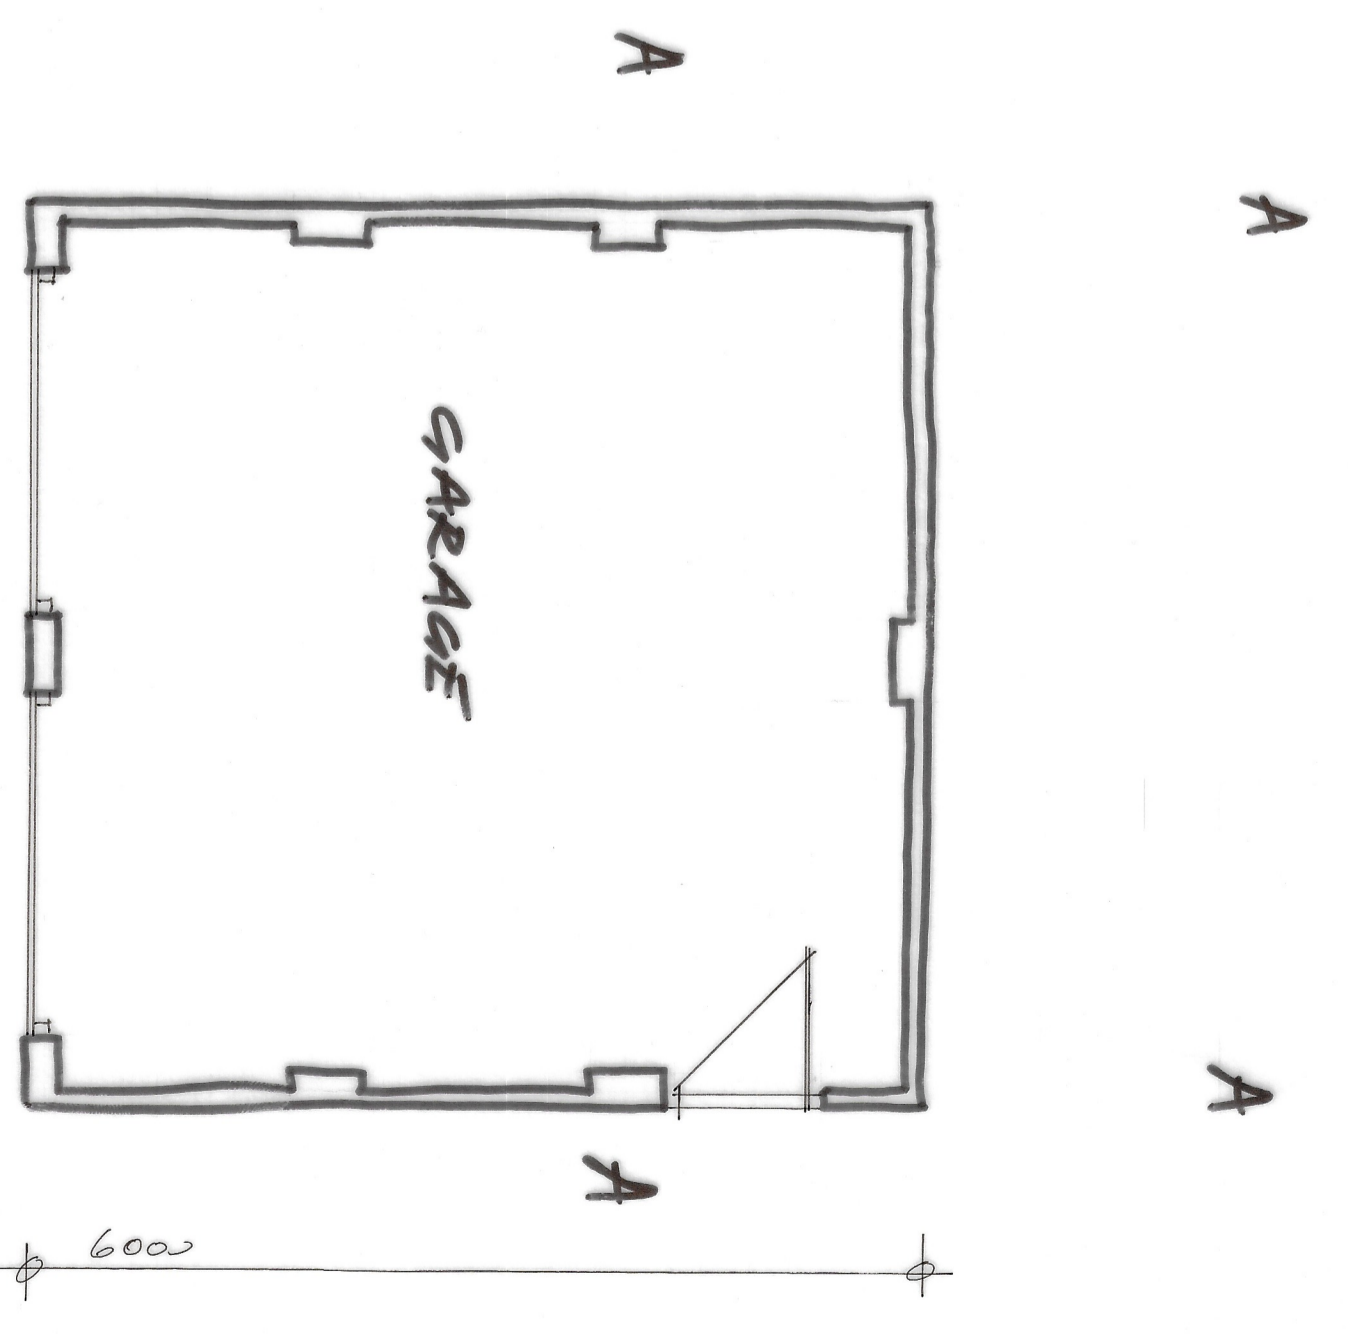
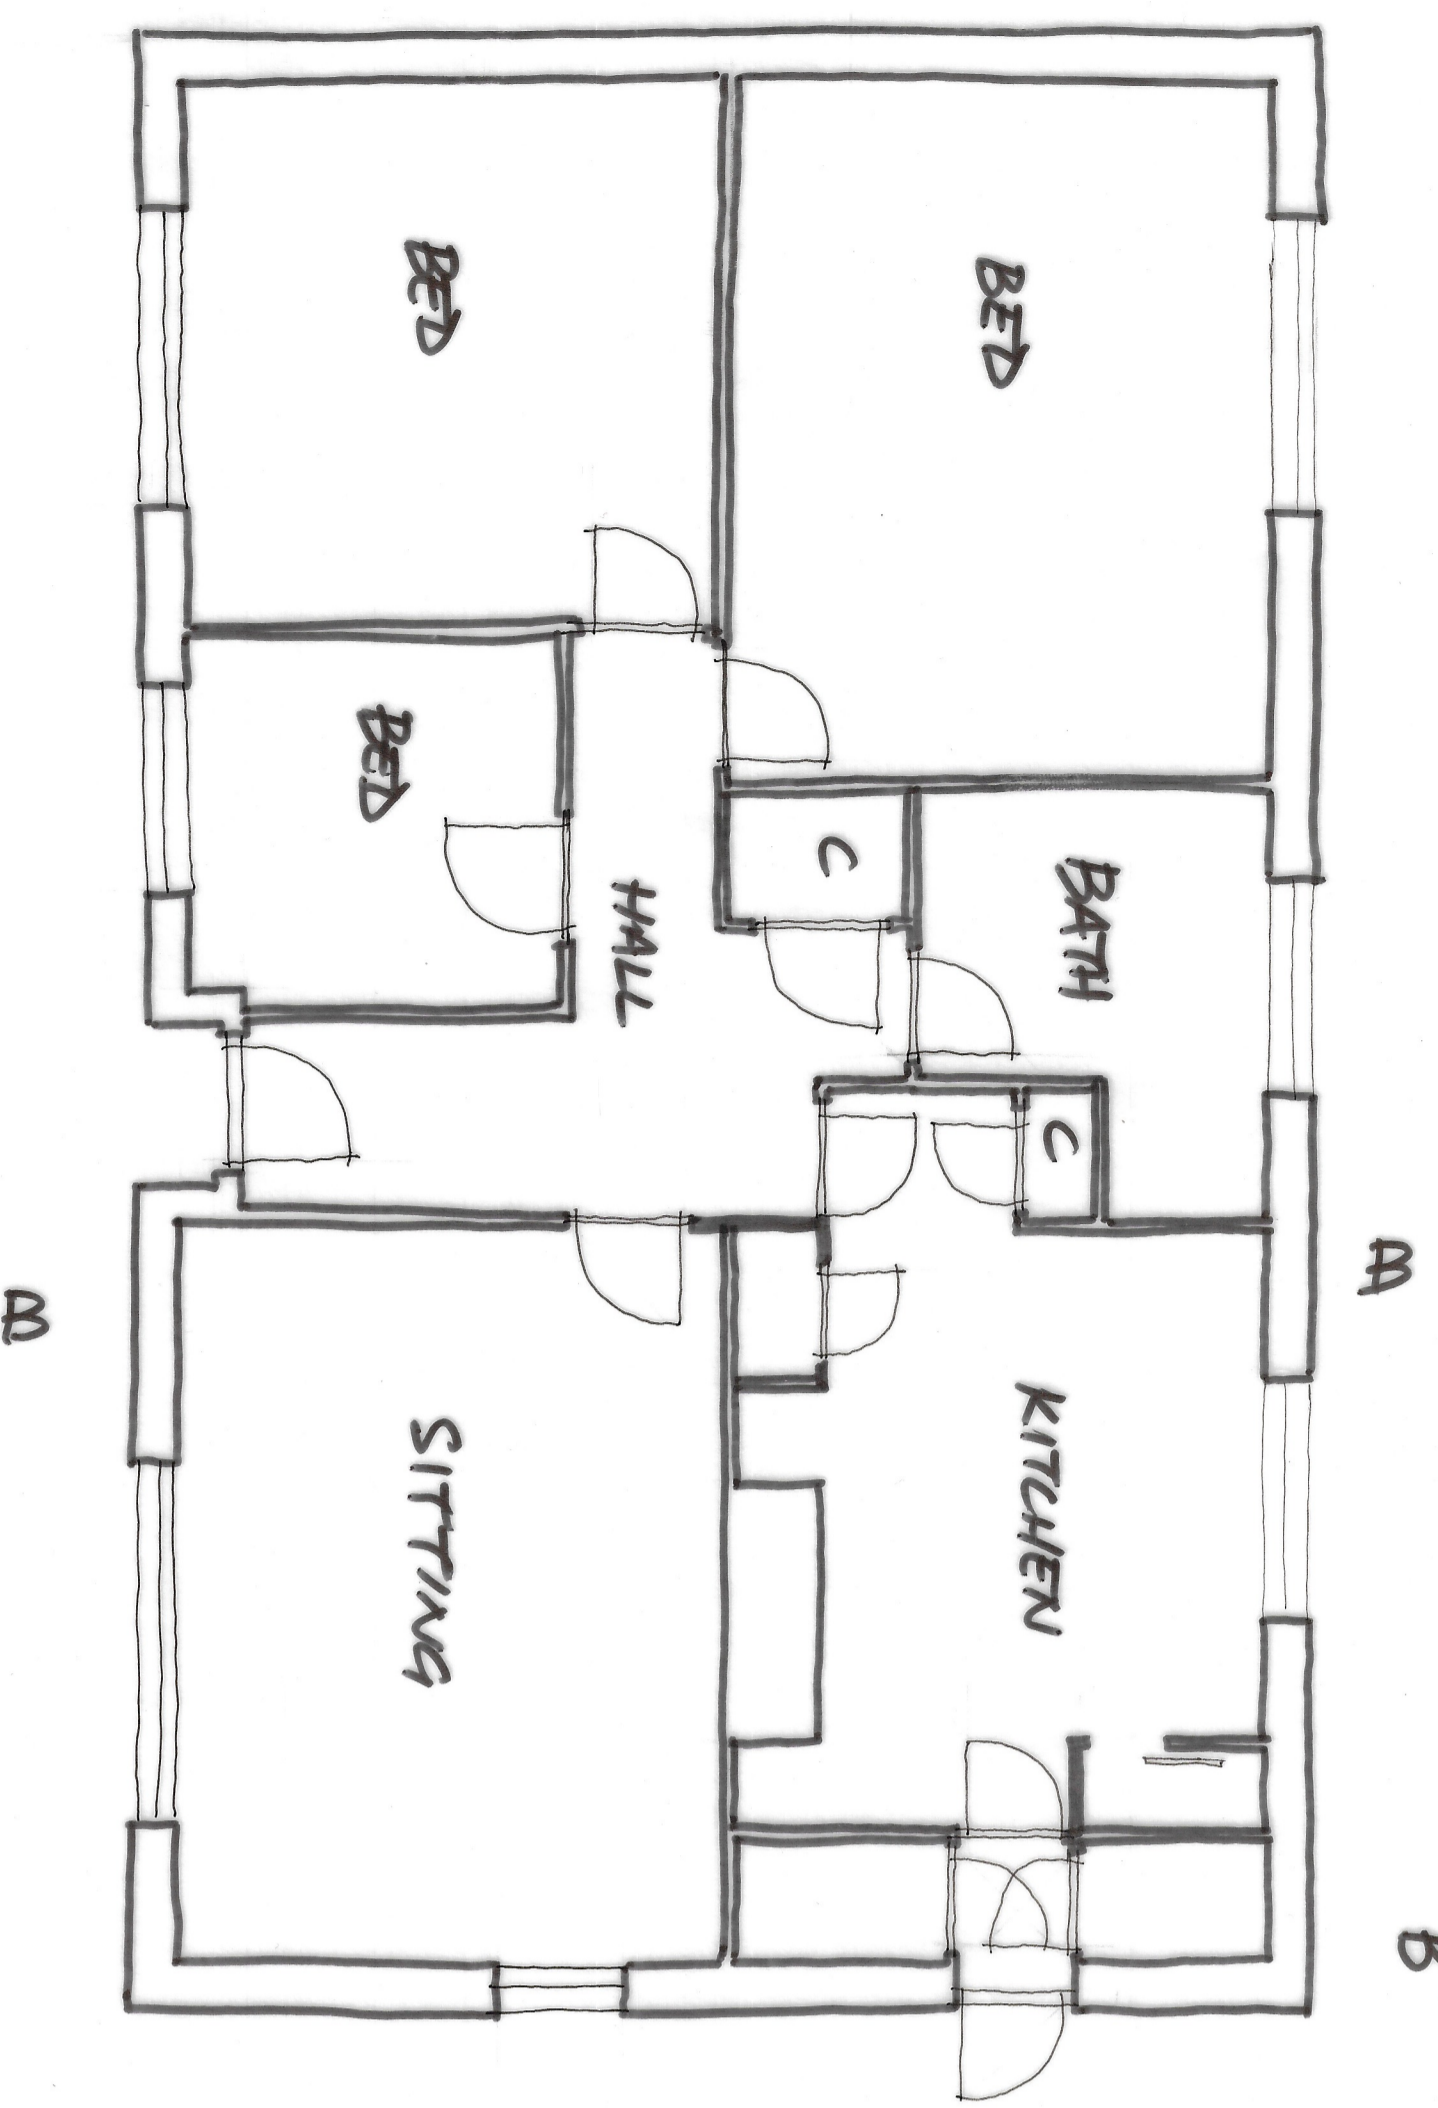
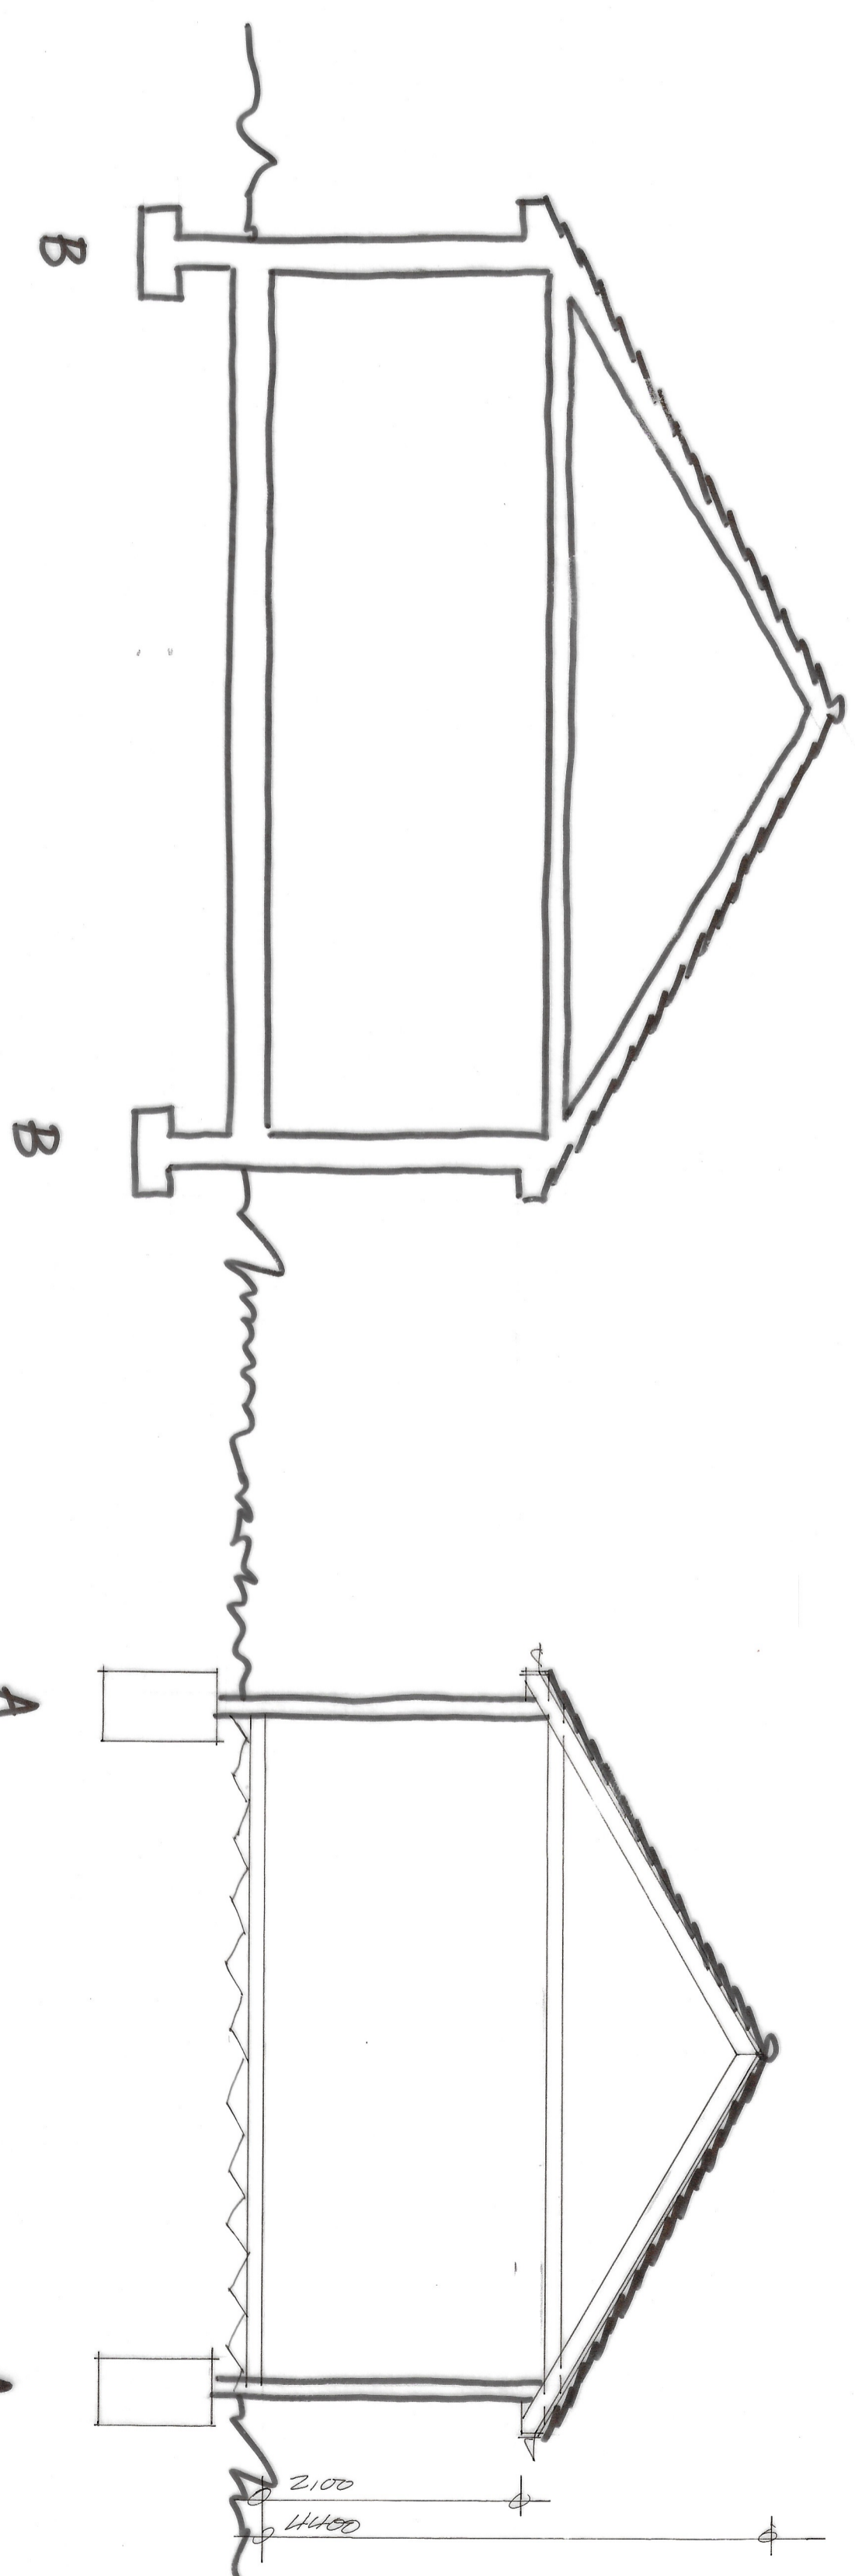
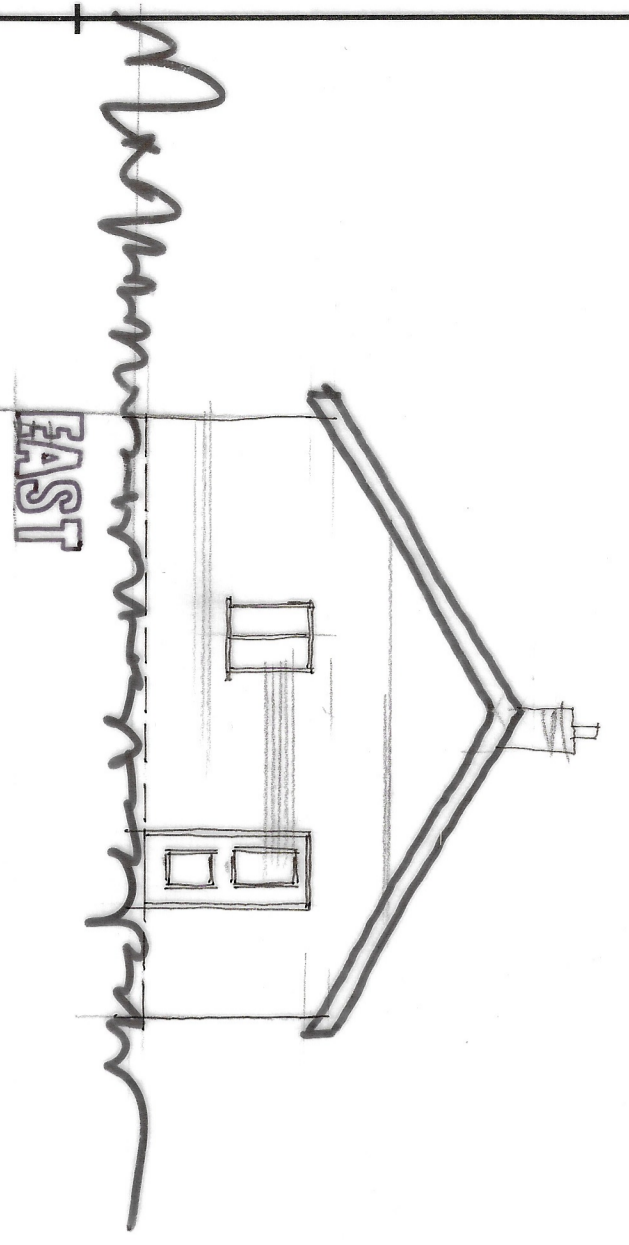
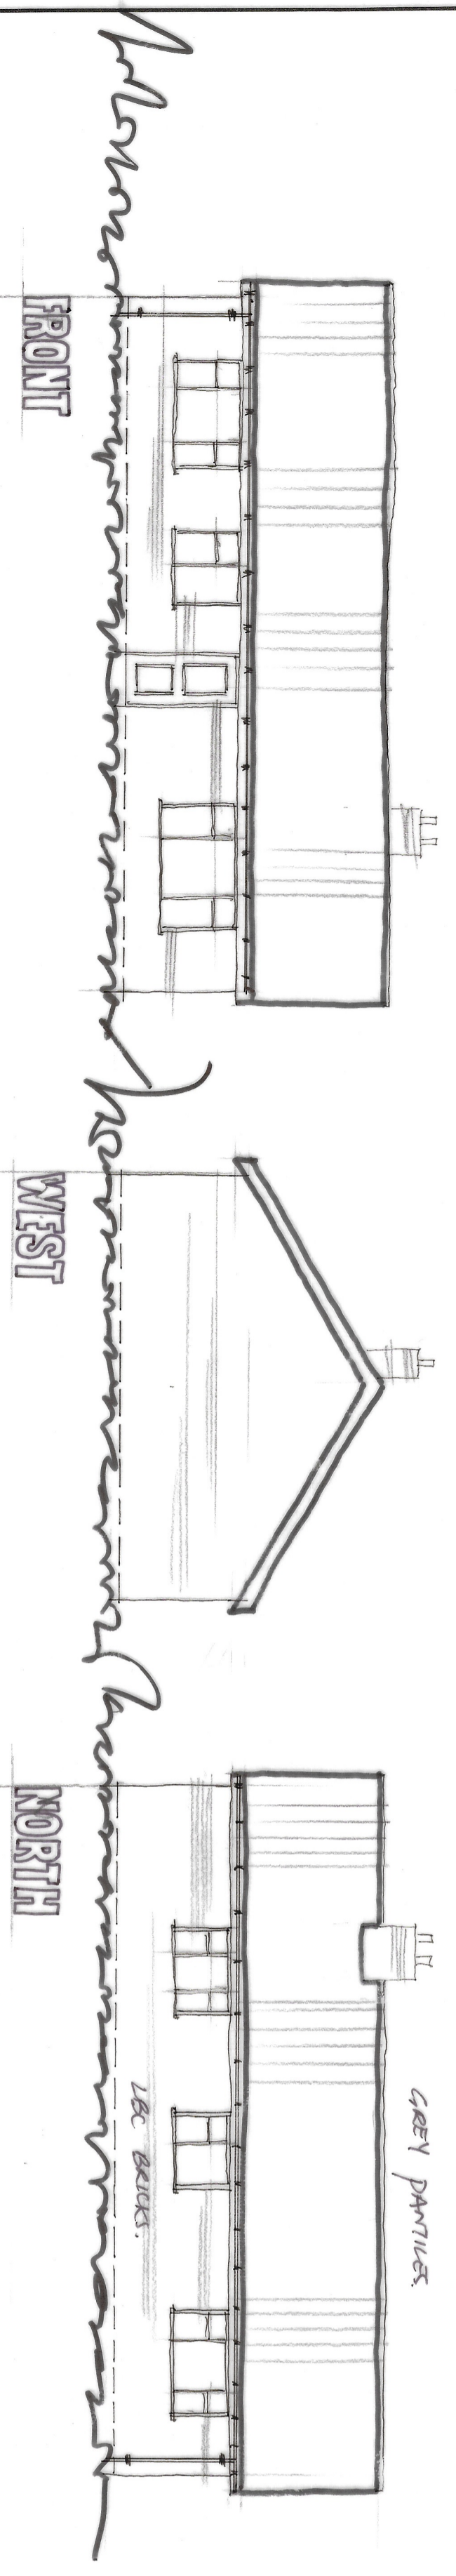



NOTES:  
All dimensions must be checked on site and not scaled from this drawing.

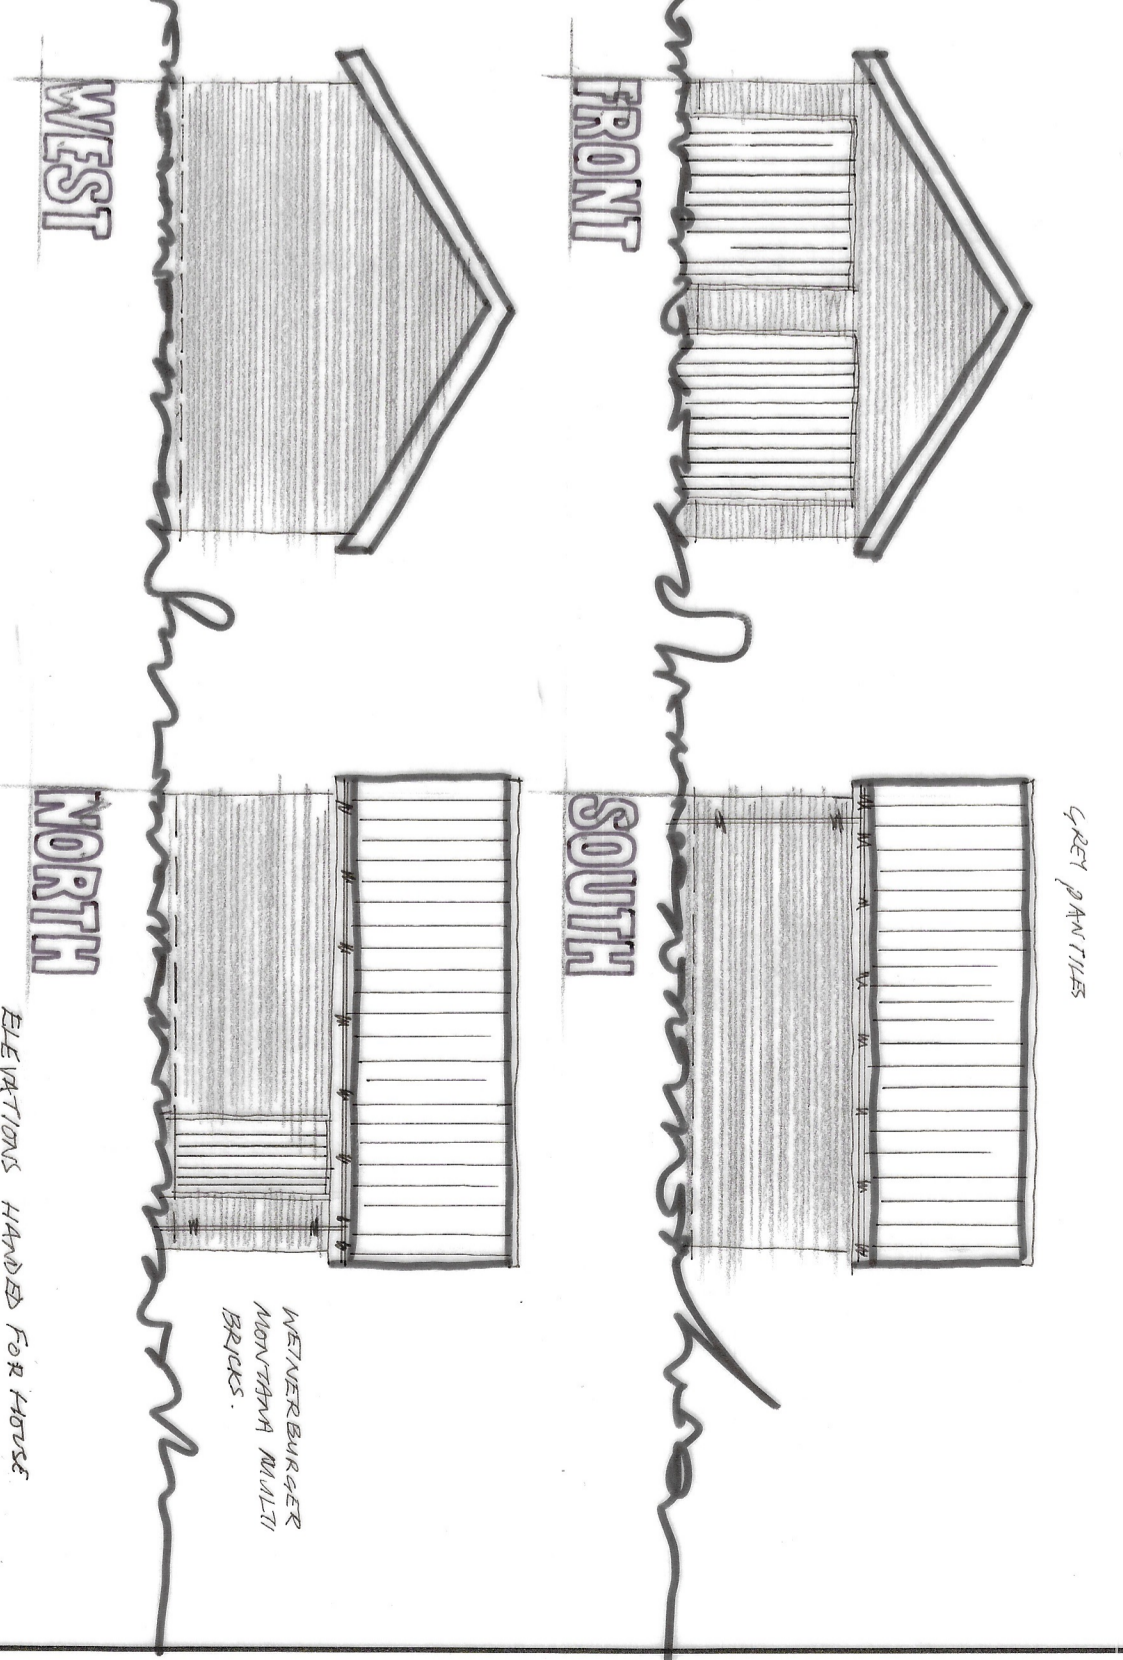

# GROUND

A PRODUCT OF THE DND RANGE ARCHITECT CAT. NO. 2311

Revisions	Date
A	

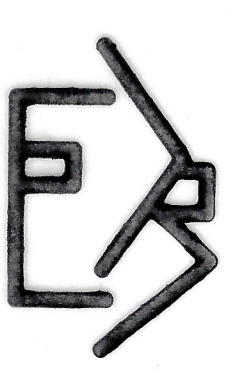

**LONGMEADOW  
(SUFFOLK) LTD**

**ILUCAS**

Client:  
Job Title  
21 CHURCH ROAD  
OLD NEWTON  
SUFFOLK  
IP14 4ED

Drawing Title  
EXISTING BUILDING, PLAN,  
SECTION AND ELEVATIONS.  
PROPOSED GARAGE, PLAN,  
SECTION AND ELEVATIONS.

Scale  
1:50 + 1:100

Date  
21.09.2021  
Drawn by  
ANTHON COOPER

Draw No.  
**815.1**