
© The Barn Partnership Professional Services Ltd


The Barli Farthership Frotessional services Ltu


This drawing is the sole copyright of The Barn Partnership and no part may be reproduced without their written consent.


Only scale from this drawing for the purposes of determining a planning application. All dimensions are to be checked on site

This drawing is to be read in conjunction with all relevant consultants information.

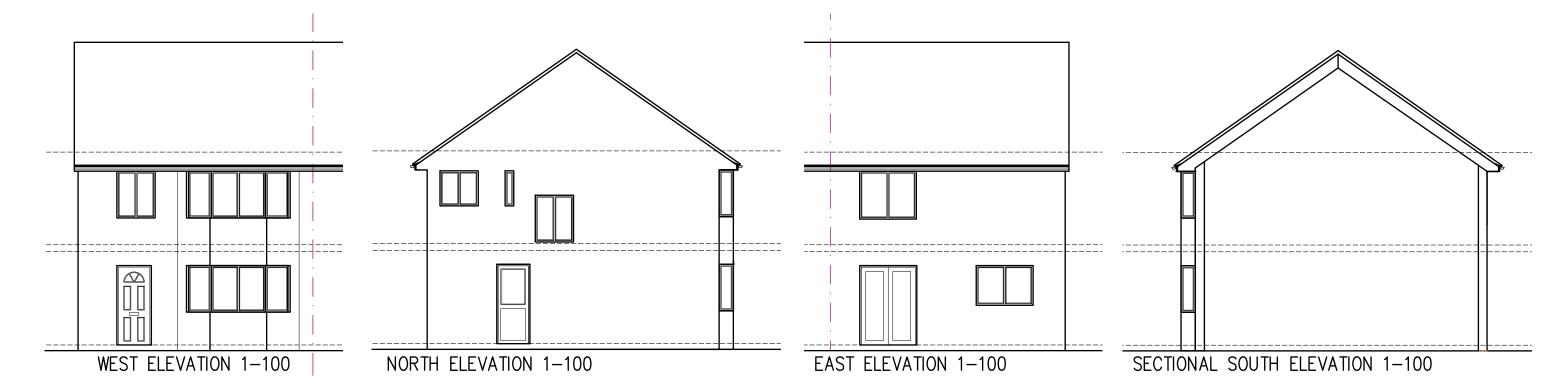

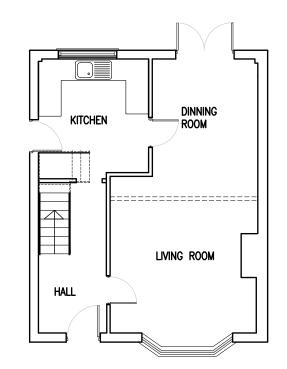

 

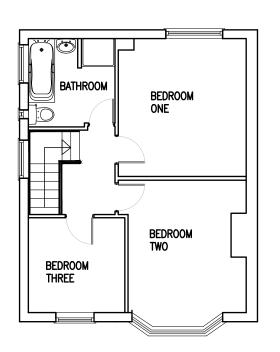

FIRST FLOOR PLAN 1-100

