




EXISTING ELEVATION A-A (SOUTH)
(SCALE 1:250)

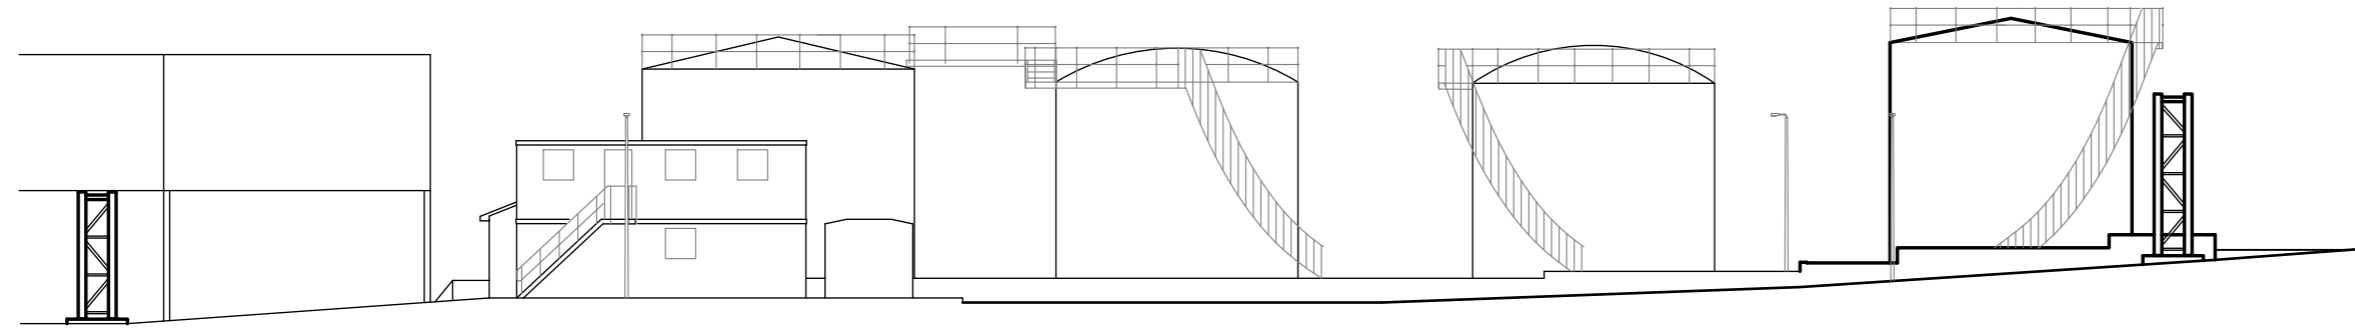

PROPOSED ELEVATION A-A (SOUTH)
(SCALE 1:250)

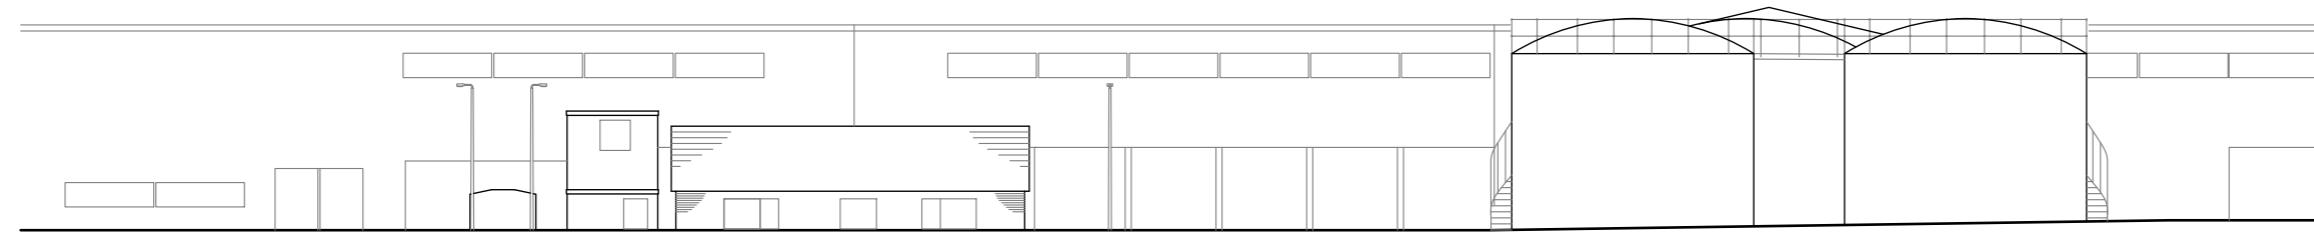


EXISTING ELEVATION B-B (WEST)
(SCALE 1:250)

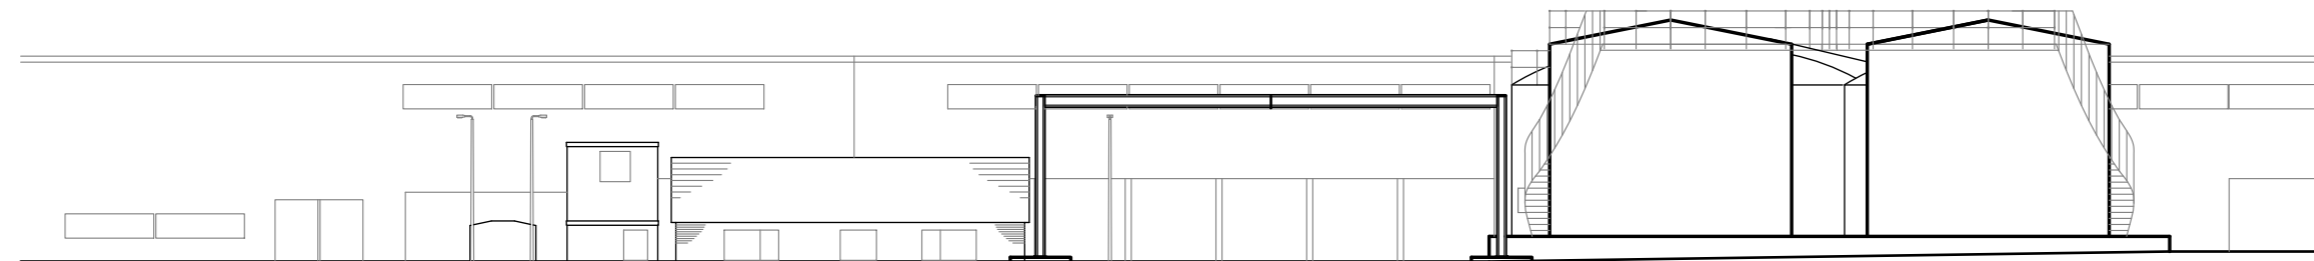


PROPOSED ELEVATION B-B (WEST)
(SCALE 1:250)

NOTE


1. FOR LOCATION OF SECTIONS SEE DRAWING No. 232930-035
2. FOR SITE LOCATION PLAN SEE DRAWING No. 232930-037

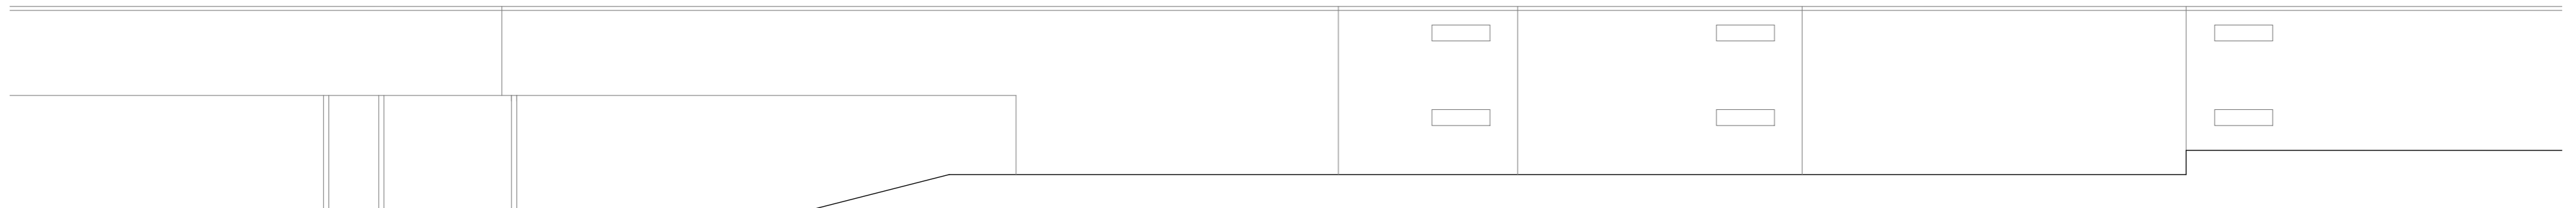

EXISTING ELEVATION C-C (NORTH)
(SCALE 1:250)

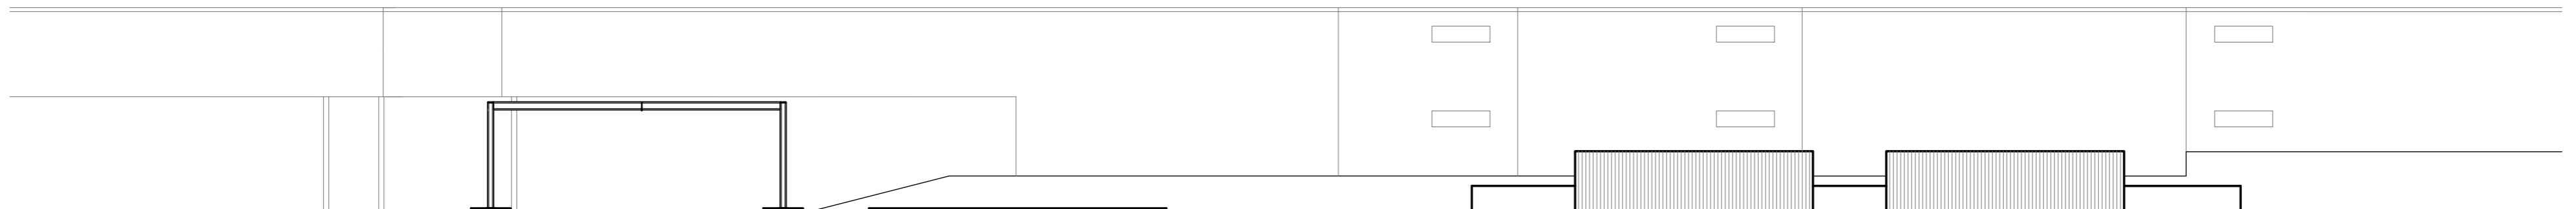

PROPOSED ELEVATION C-C (NORTH)
(SCALE 1:250)

										 WILDER ENGINEERS AND CONSULTANTS LTD. 8 Shenley Pavilions, Chalkdell Drive Shenley Wood, Milton Keynes. MK5 6LB Telephone: 01908 521401 Email: wec@wildereng.co.uk		CLIENT: BRISTOL AIRPORT LTD LOCATION: BRISTOL AIRPORT PLANT: FUEL FARM		TITLE: EXISTING & PROPOSED ELEVATIONS SCALE: 1:250 SIZE: A2 DRAWING No. 232930-036		TOTAL SHEETS: - REV: A SHEET No. -	
REV	DATE	DESCRIPTION	BY	CHKD	REV	DATE	DESCRIPTION	BY	CHKD			A	OCT 23	PLANNING ISSUE	TJ	PWT	OCT 23