



**Ground Floor**  
1 : 100

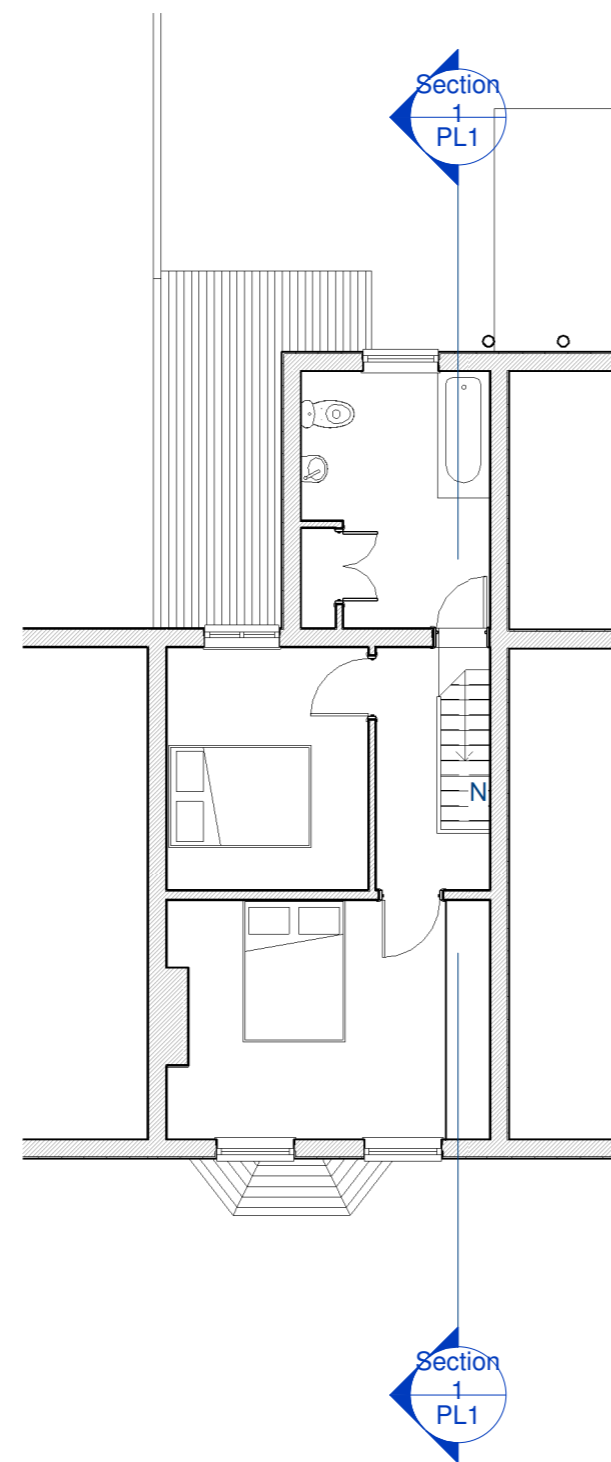

**First Floor**  
1 : 100

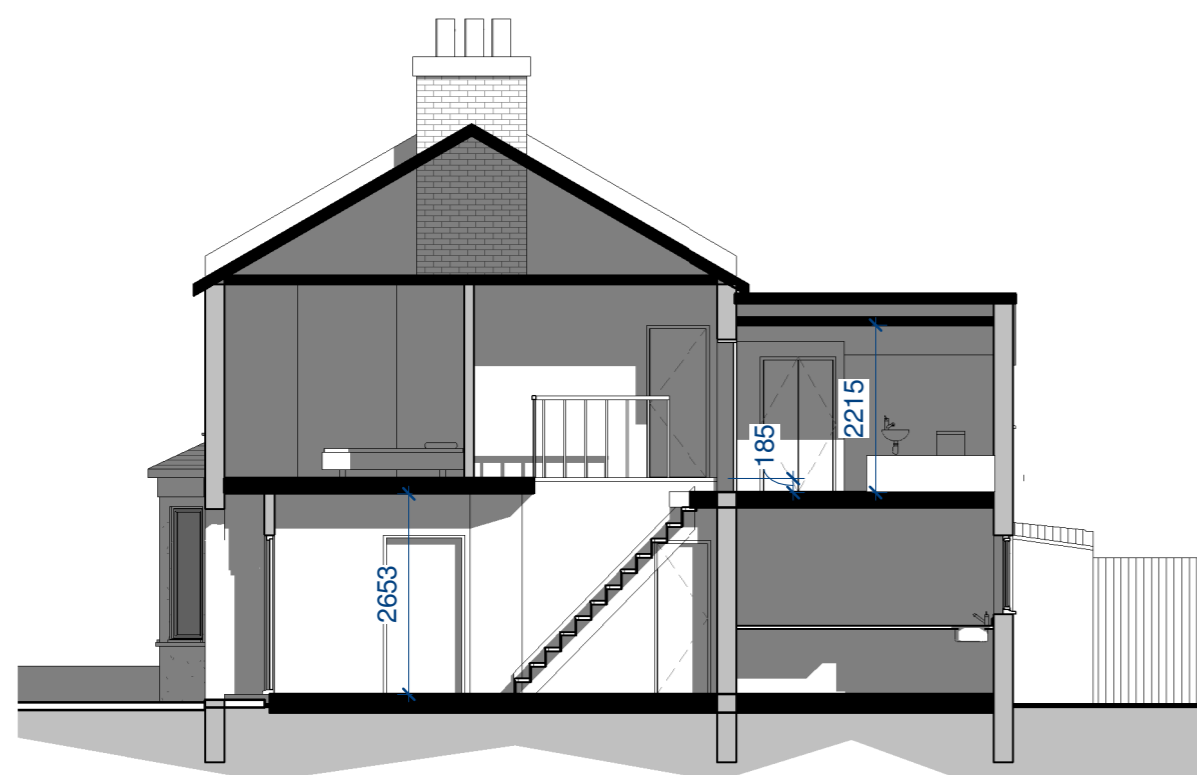


**Section 1**  
1 : 100




**North**  
1 : 100




**South**  
1 : 100

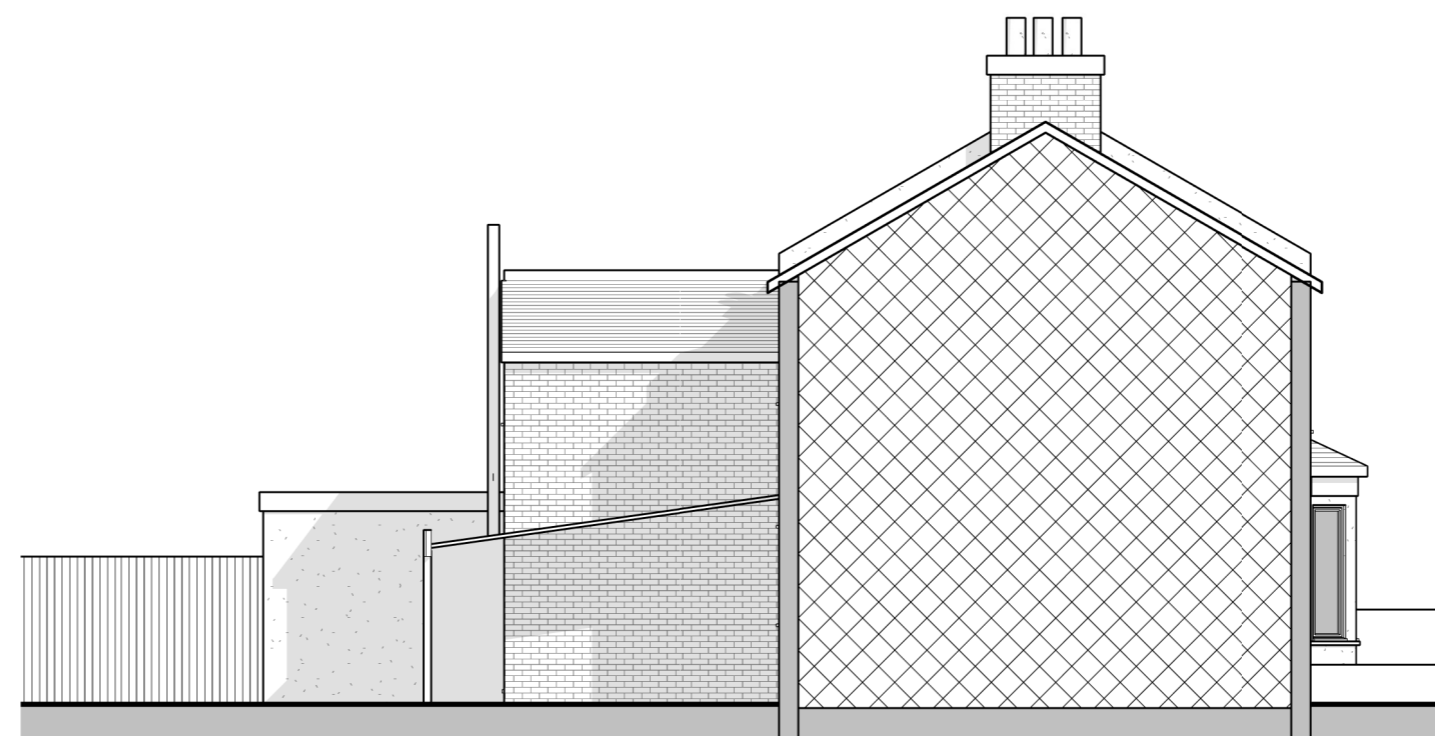

**East**  
1 : 100

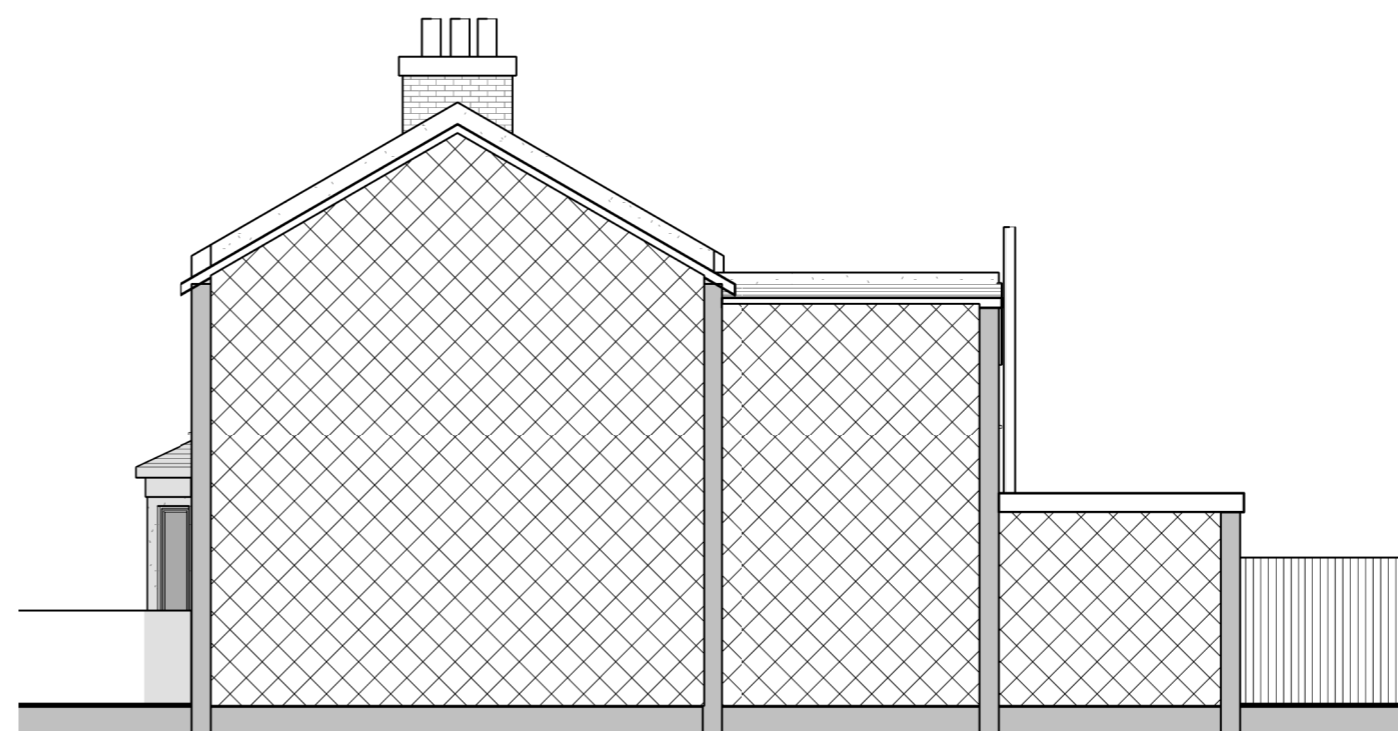

**West**  
1 : 100

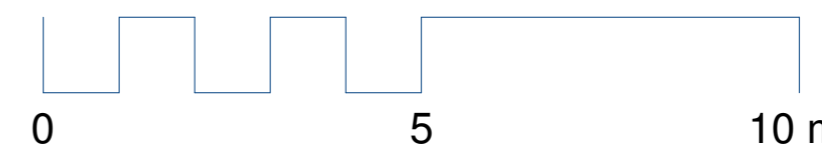

**JD ARCHITECTURAL  
DESIGN**

Bank Chambers  
1 Vaughan Parade  
Torquay  
TQ2 5EG



Tel: 01803 201604  
mob: 07789 502249  
email: info@jdarchitectural.co.uk

[www.jd-architectural.co.uk](http://www.jd-architectural.co.uk)

No.	Description	Date

Mr C Strange

5 Henley Road

Existing plans - elevations

Project number	2351
Date	2-11-23
Drawn by	JD
Checked by	Checker

**PL1**

Scale on A2 1 : 100