


Ground Floor
1 : 100


First Floor
1 : 100




North
1 : 100

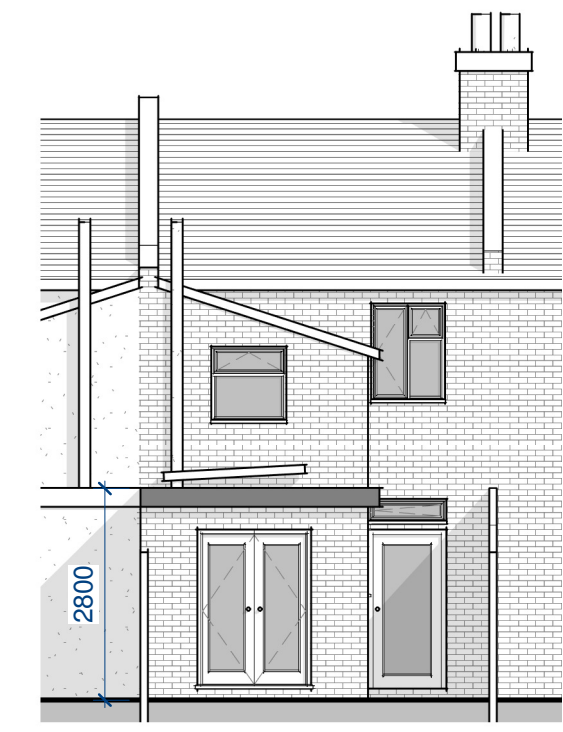


South
1 : 100

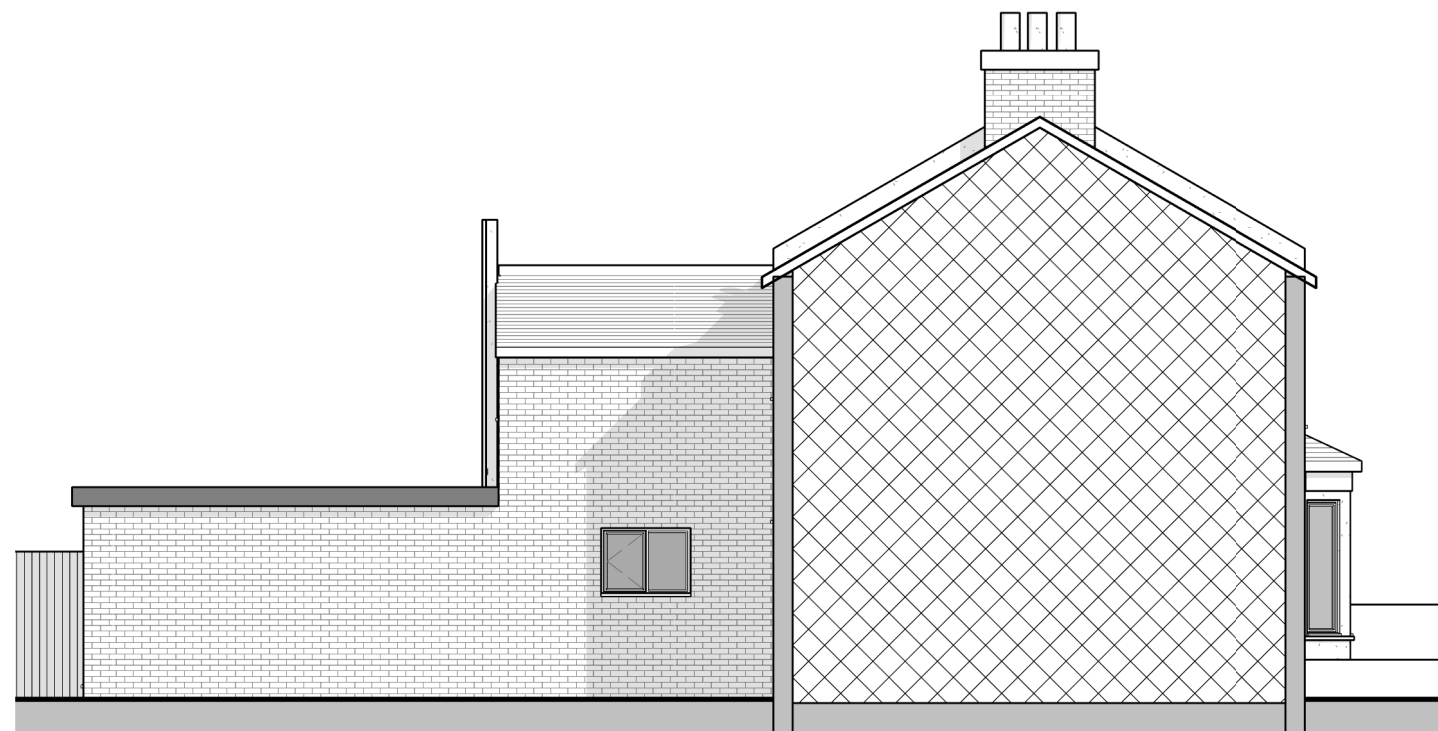


East
1 : 100

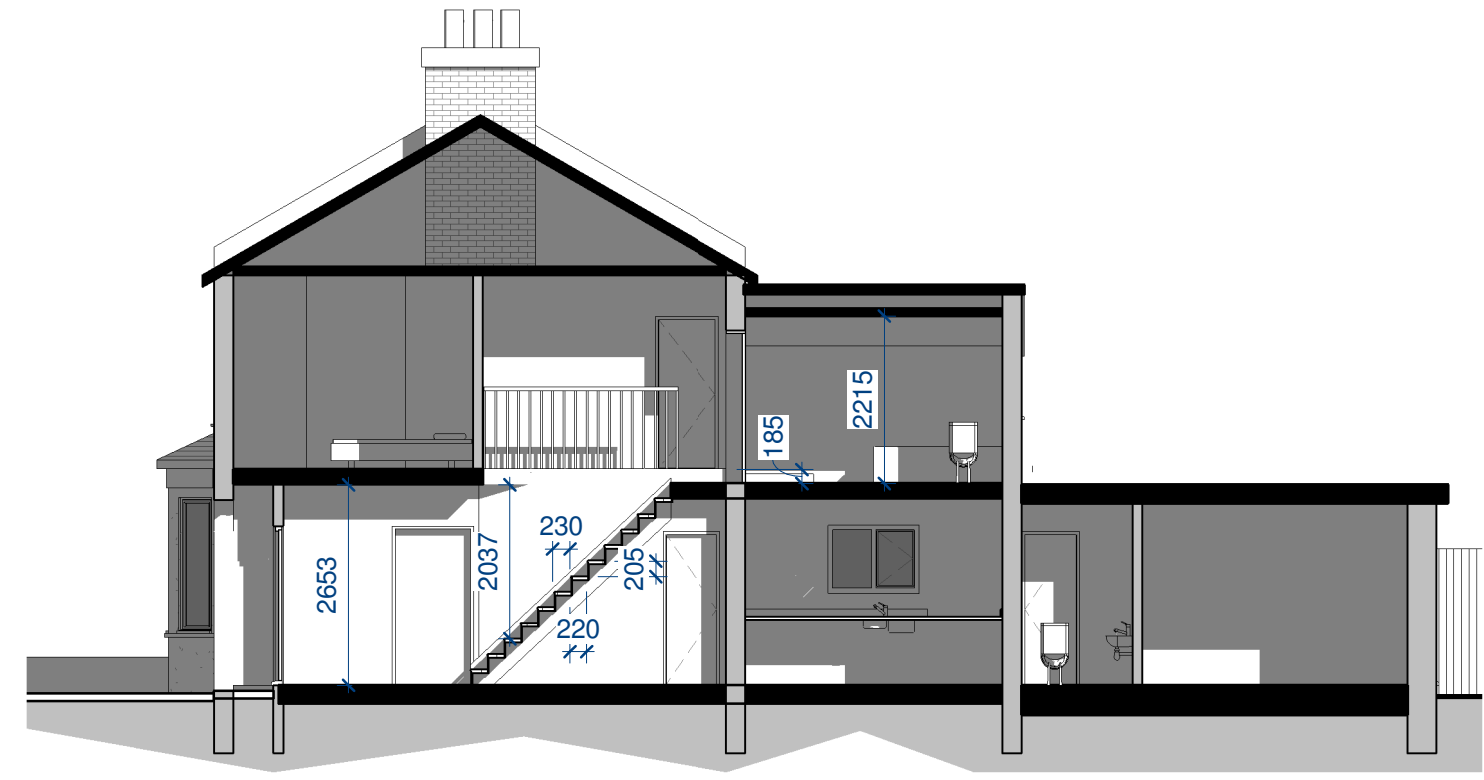

Section 1
1 : 100

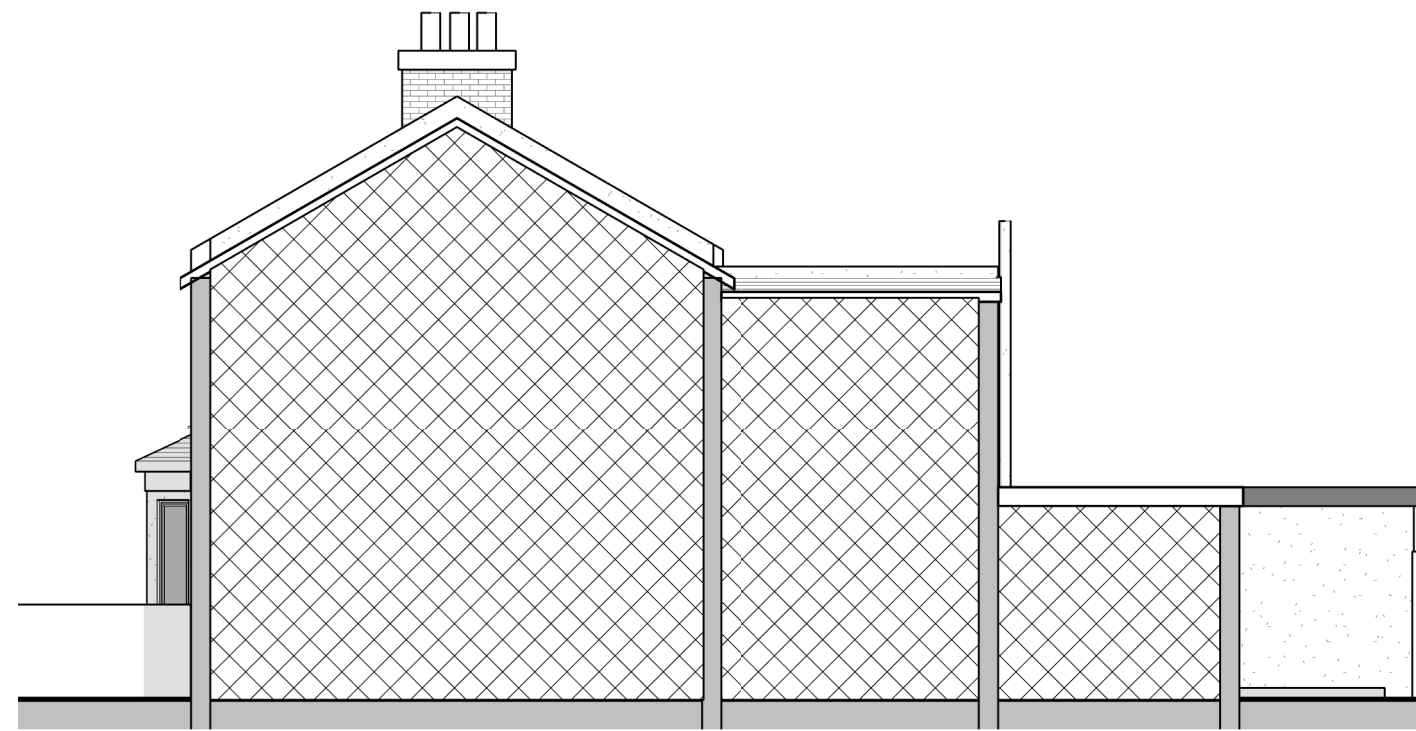

West
1 : 100

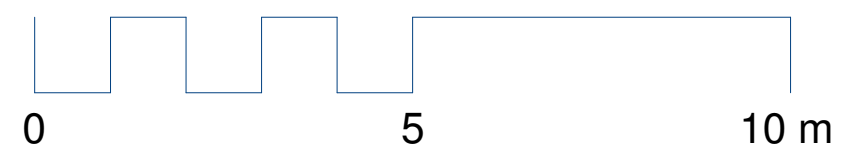


JD ARCHITECTURAL DESIGN

Bank Chambers
1 Vaughan Parade
Torquay
TQ2 5EG

Tel: 01803 201604
mob: 07789 502249
email: info@jdarchitectural.co.uk

www.jd-architectural.co.uk



No.	Description	Date

Mr C Strange

5 Henley Road

Proposed plans - elevations

Project number	2351
Date	8-11-23
Drawn by	JD
Checked by	Checker

PL2

Scale on A2	1 : 100
-------------	---------