


SCALE BAR 1:1250

Notes

THIS DRAWING IS THE COPYRIGHT OF VIVID DESIGN STUDIO LTD AND MUST NOT BE COPIED, ALTERED OR REPRODUCED IN ANY WAY NEITHER PASSED TO A THIRD PARTY WITHOUT THEIR WRITTEN PERMISSION.

DIMENSIONS TO BE CHECKED ON SITE BEFORE COMMENCING WORK AND ANY DISCREPANCIES SHALL BE REPORTED TO THE DESIGNER. FIGURED DIMENSIONS MUST BE TAKEN IN PREFERENCE TO SCALED DIMENSIONS.

Rev:-	Description:-	Date:-	Chkd by:-

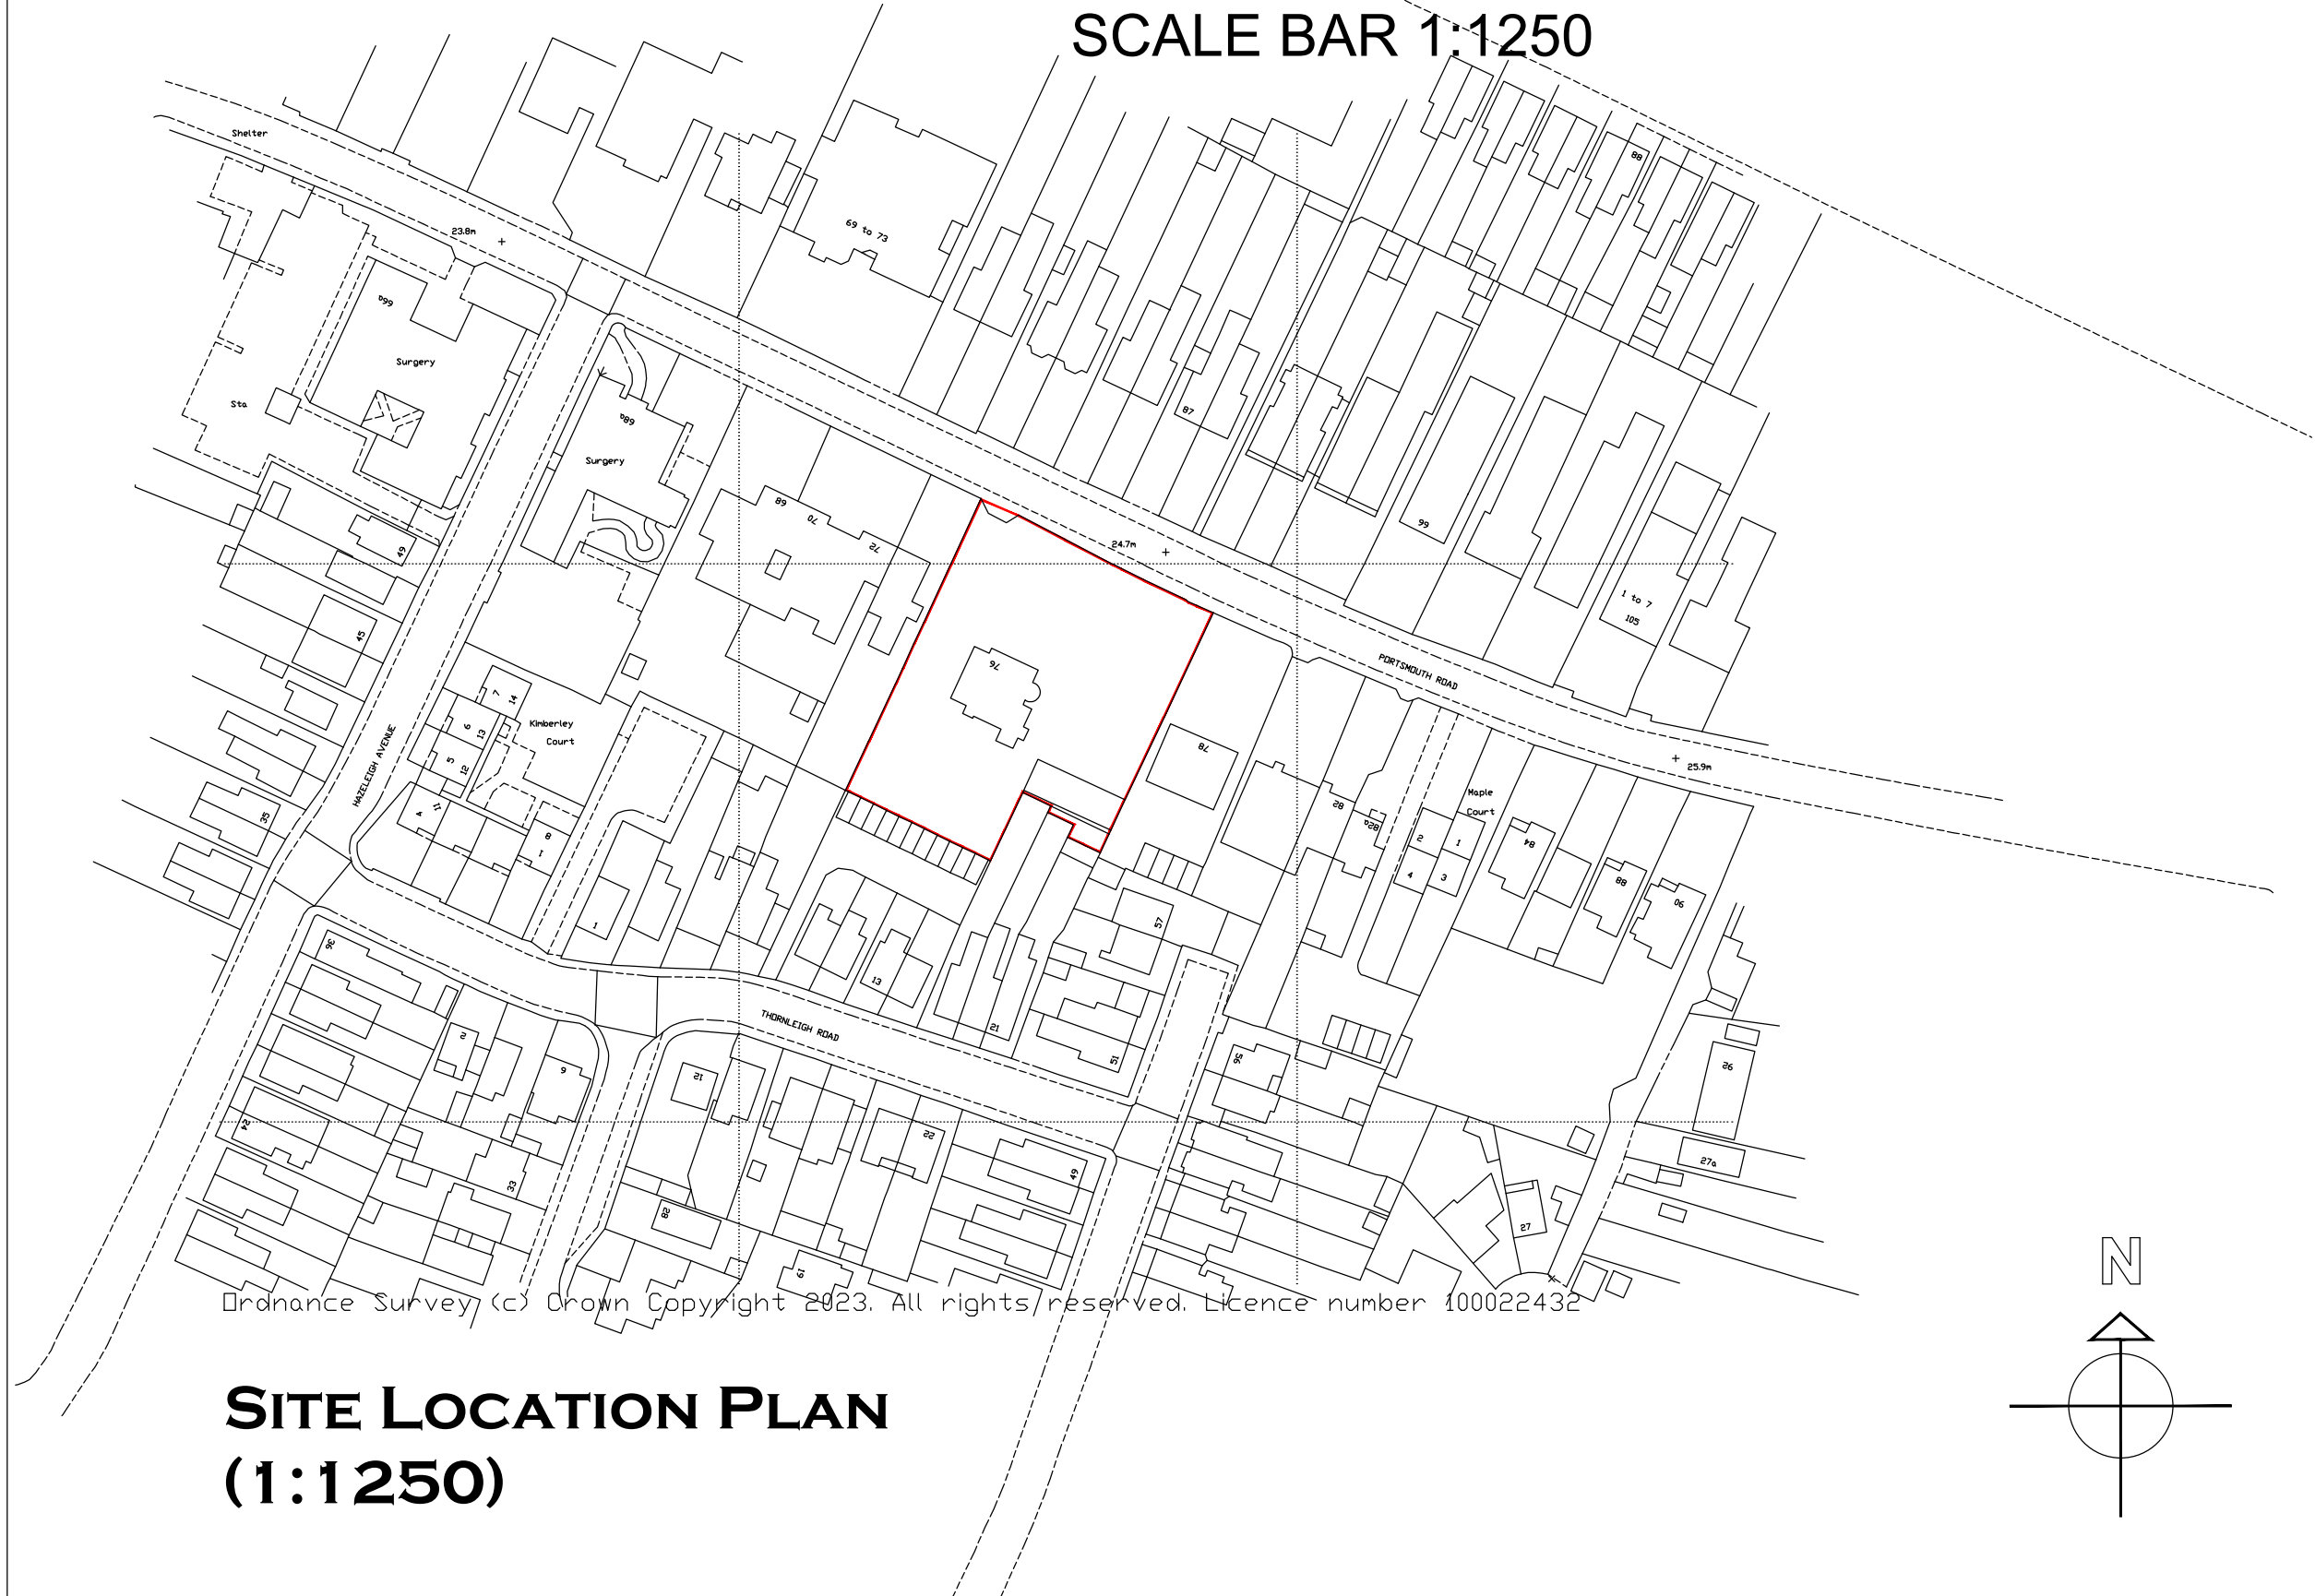

Ordnance Survey (c) Crown Copyright 2023. All rights reserved. Licence number 100022432

**SITE LOCATION PLAN
(1:1250)**



The Barn, Calcot Mount Business Park, Calcot Lane,
Curridge, Southampton, Hampshire, SO32 2BN
Tel: 01489 786670
Email: info@vividdesignstudio.co.uk
Website: www.vividdesignstudio.co.uk

Project:-	
Proposed Residential Development 76 Portsmouth Road Woolston Southampton Hampshire	
Title:-	
Site Location Plan	
Client:-	
Imperial Homes Southern Counties Ltd	
Scale:-	
1:1250 (@A3)	
Drawn By:-	Checked By:-
PJD	
Date:-	Date:-
25/10/23	
Job.No:-	Rev:-
230016	01