


GROUND FLOOR PLAN
AS PROPOSED 1:50@A1




SLEEP DECK / En Suite LEVEL

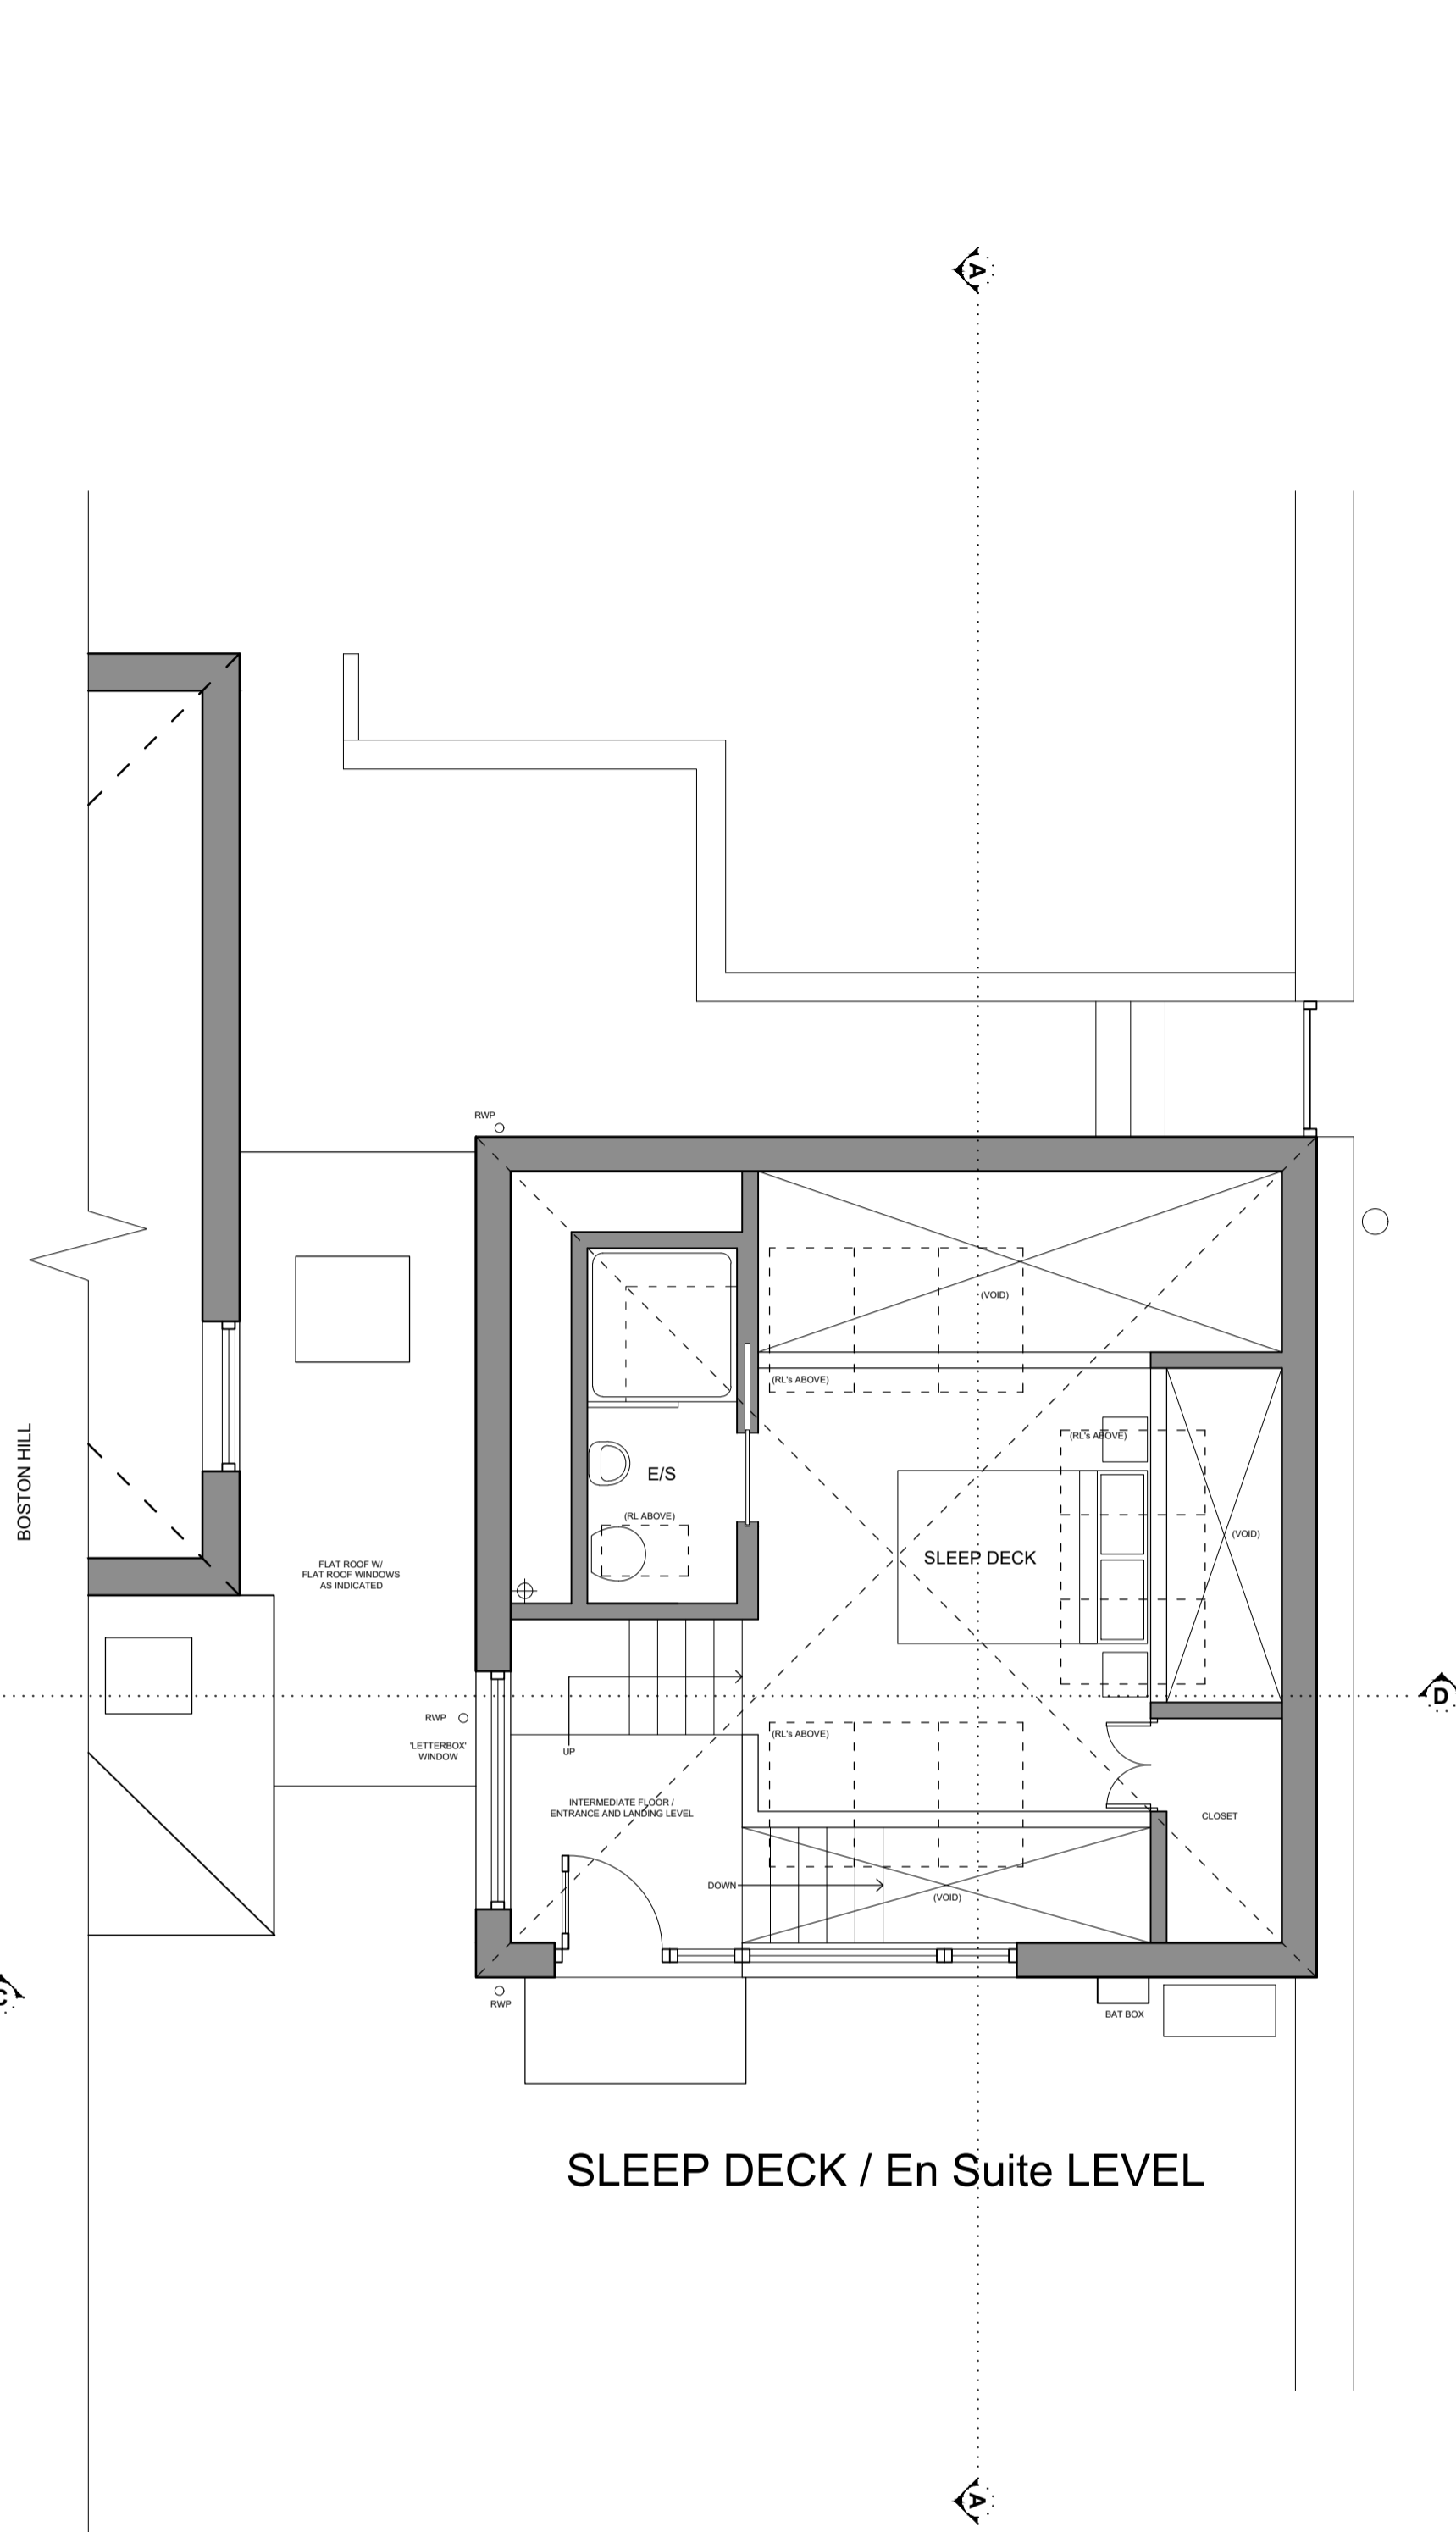


NORTH (BOSTON HILL) ELEVATION AS PROPOSED
1:100@A1




WEST ELEVATION AS PROPOSED

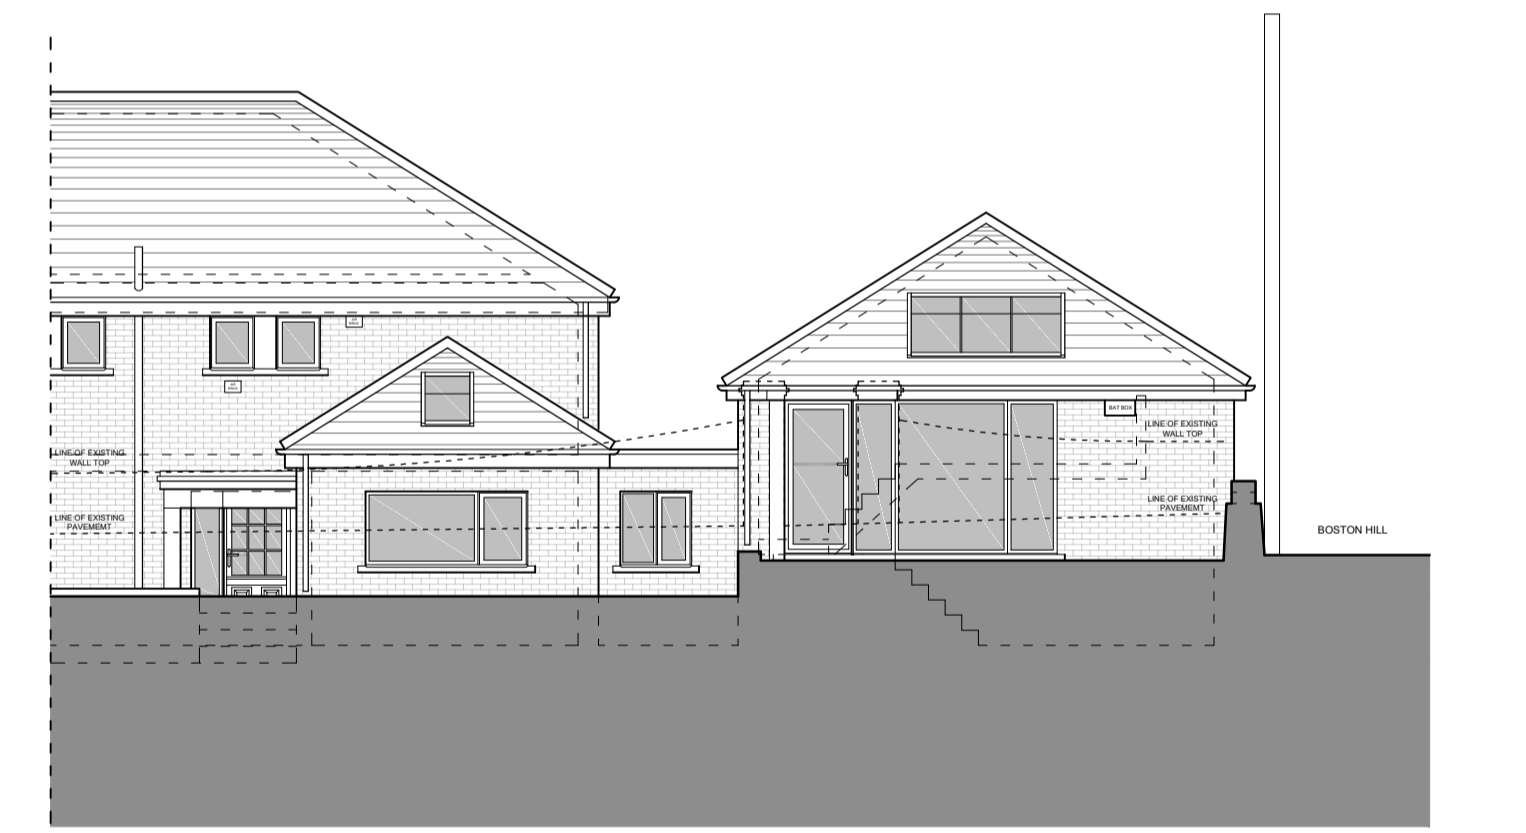

EAST ELEVATION / SECTION C-C AS PROPOSED

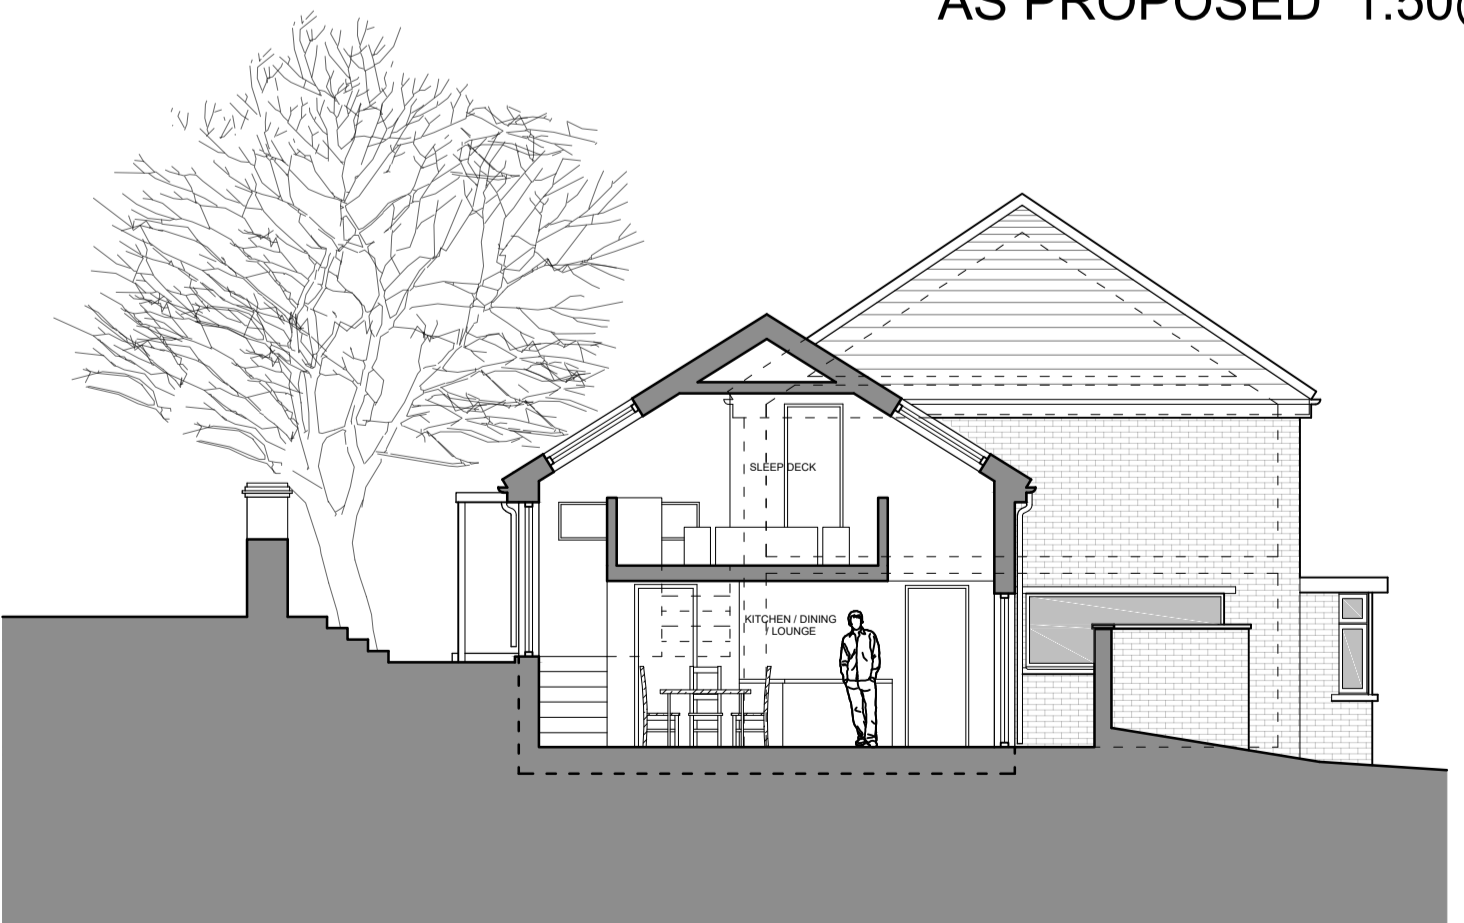


SECTION A-A AS PROPOSED
1:100@A1

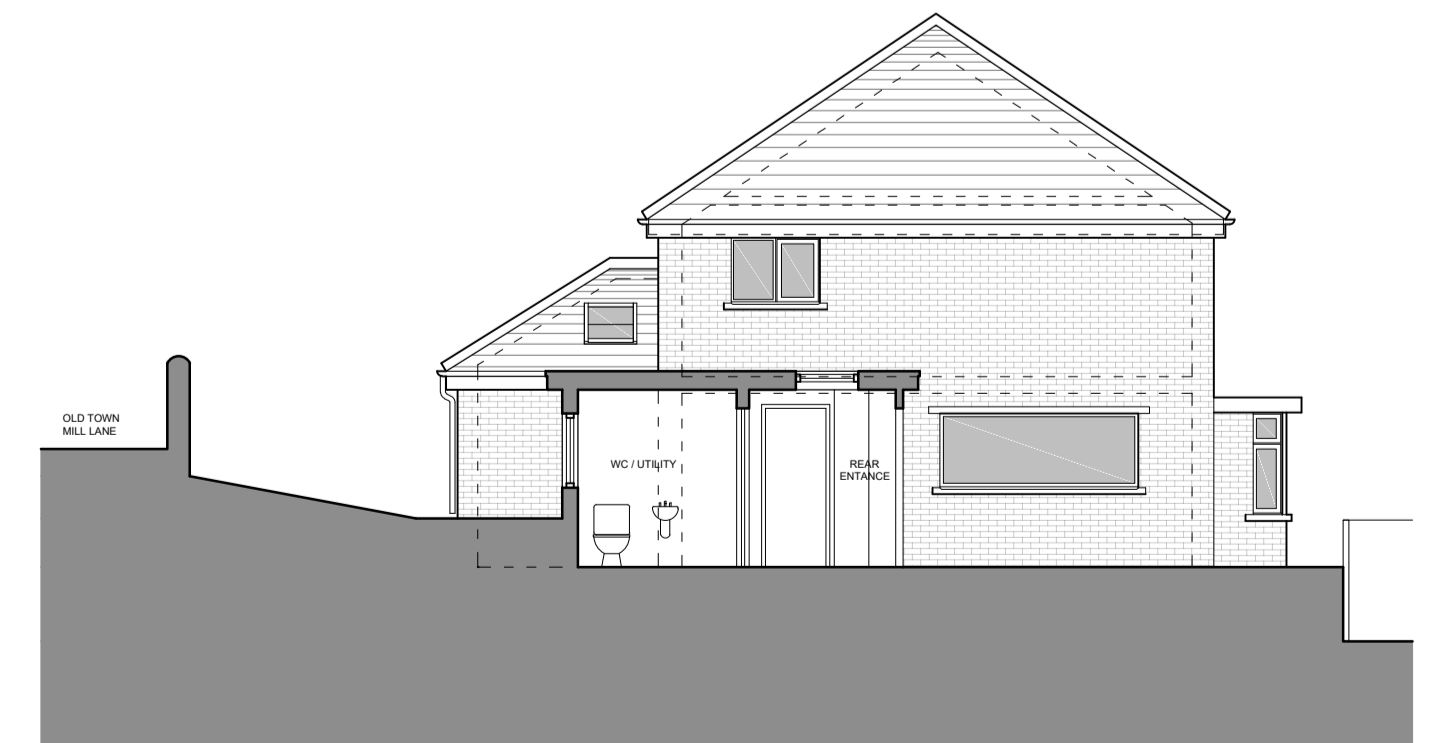

SECTION B-B AS PROPOSED



SECTION D-D AS PROPOSED

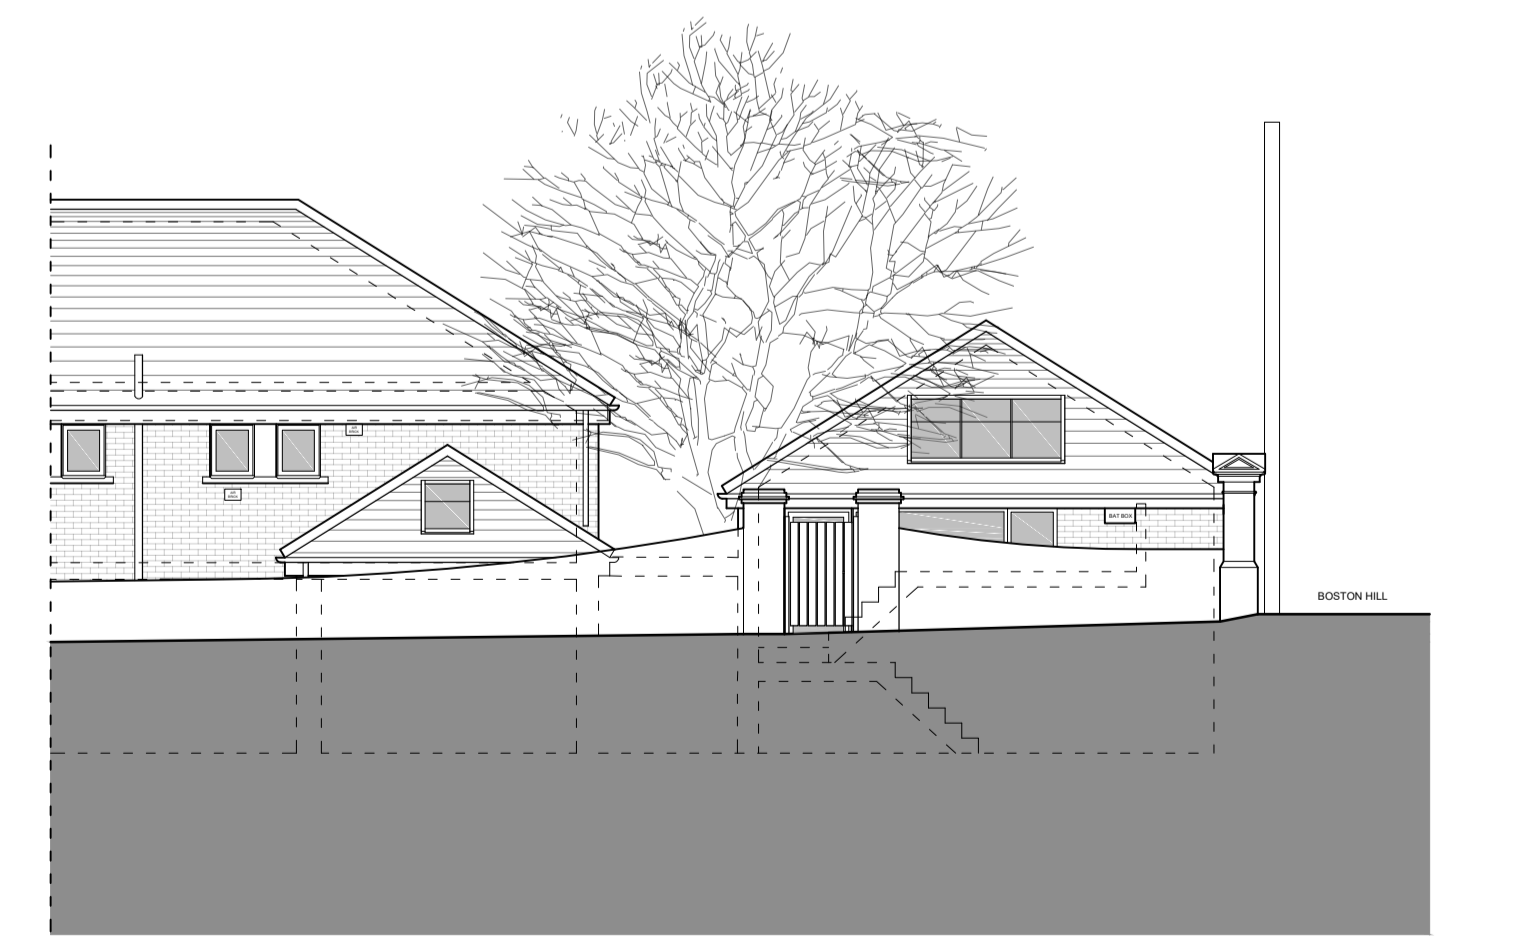

OLD TOWN MILL LANE ELEVATION AS PROPOSED