



SITE LOCATION 1:250

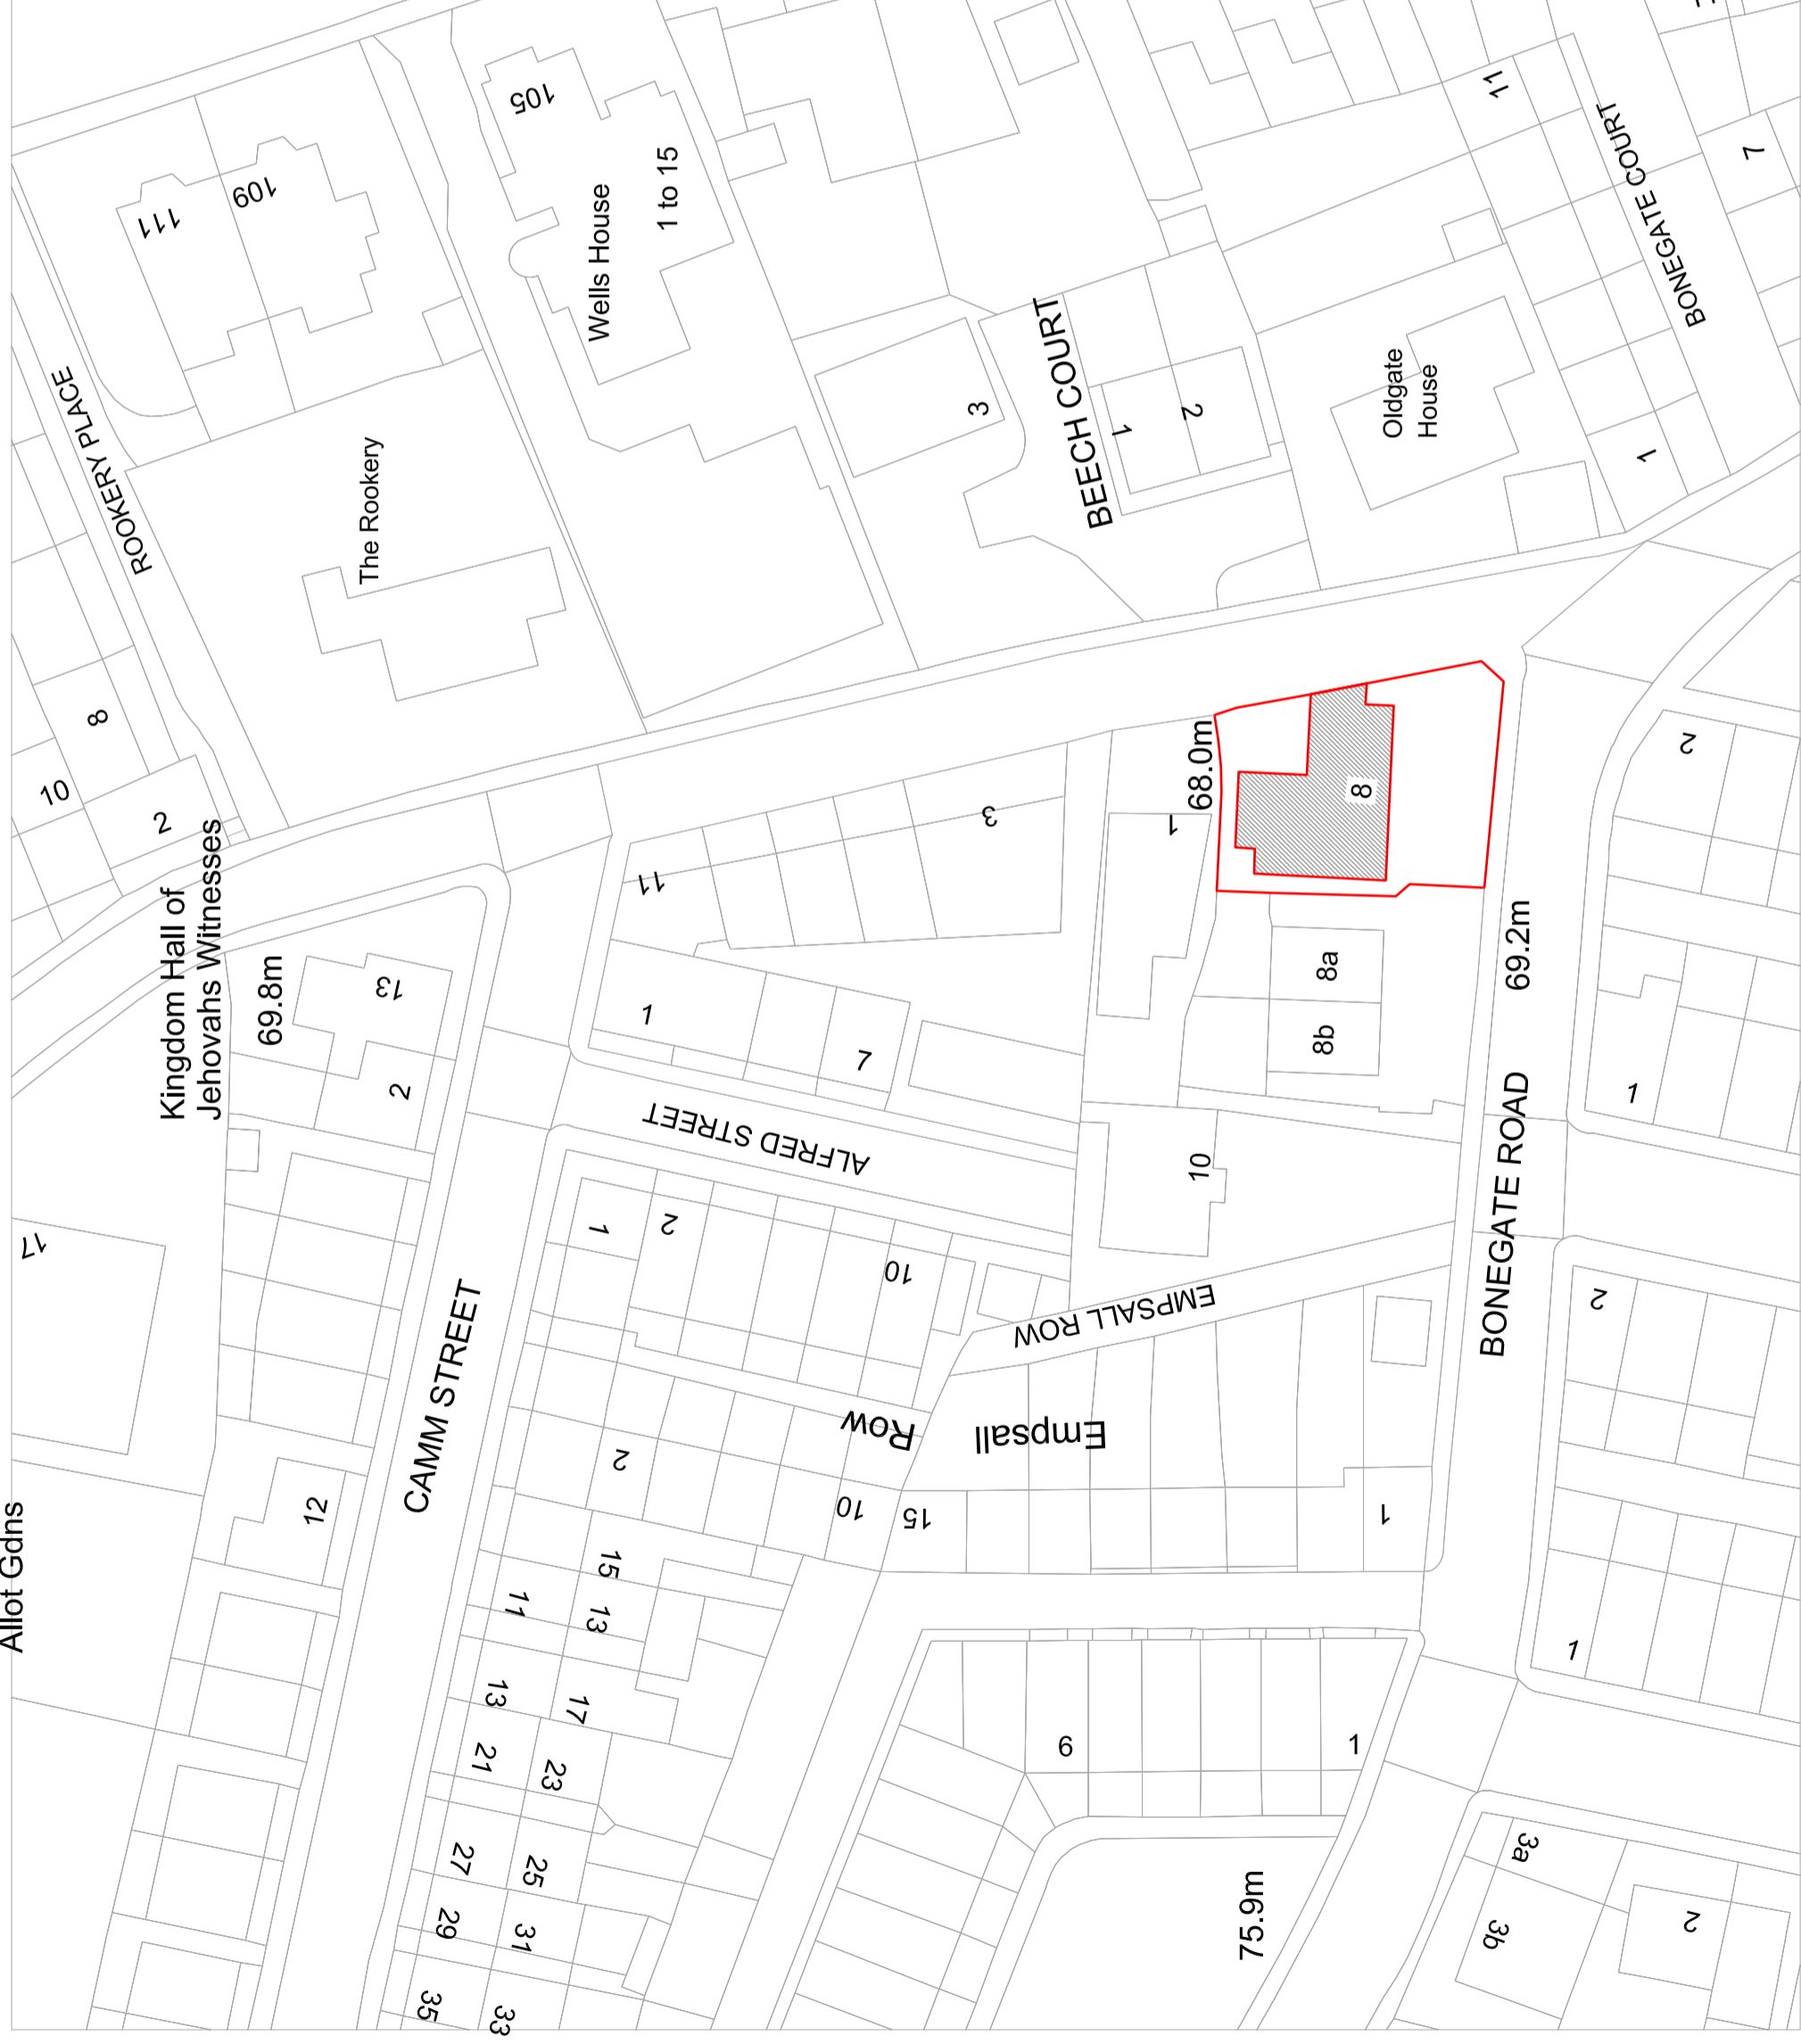

BLOCK LOCATION 1:500

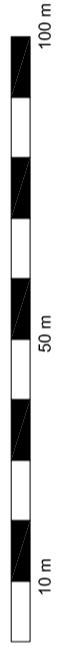

TOTAL AREA OF THE SITE 311.08M²
FOOTPRINT AREA OF THE HOUSE IS 116.8M²

ReQuestAPIan
 Map number: TORQM22300194631498
 Map Date: 27/10/2022
 Map Produced for: Neville Tane
 © Crown Copyright and database rights 2022 OS 100042766
 Date of Purchase: 27/10/2022
 1 Year subscription from 27/10/2022 for 1 workstation.



	CLIENT: Shpendi ZHUPA	ADDRESS: 8 Bonegate Road, Brighouse, HD6 1SP	DRAWING TITLE: Existing Site and Block Plan	PROJECT No: 01	DATE: 01/07/2023	SCALE: 1:100 (B/C)	SCALE BAR: 0 500mm 1000mm 1500mm 2000mm 2500mm 3000mm
	CLIENT: Nevilla TANE Architectural Technician Phone: +44(0)19440005688 Email: neville@newdesign.com	PROJECT No: 01	DATE: 01/07/2023	SCALE: 1:100 (B/C)	CURRENT REV: 01	REV. "A"	SCALE BAR: 0 2.5M 5M