


Key:  
 Pruning  
 Felling  
 Planting

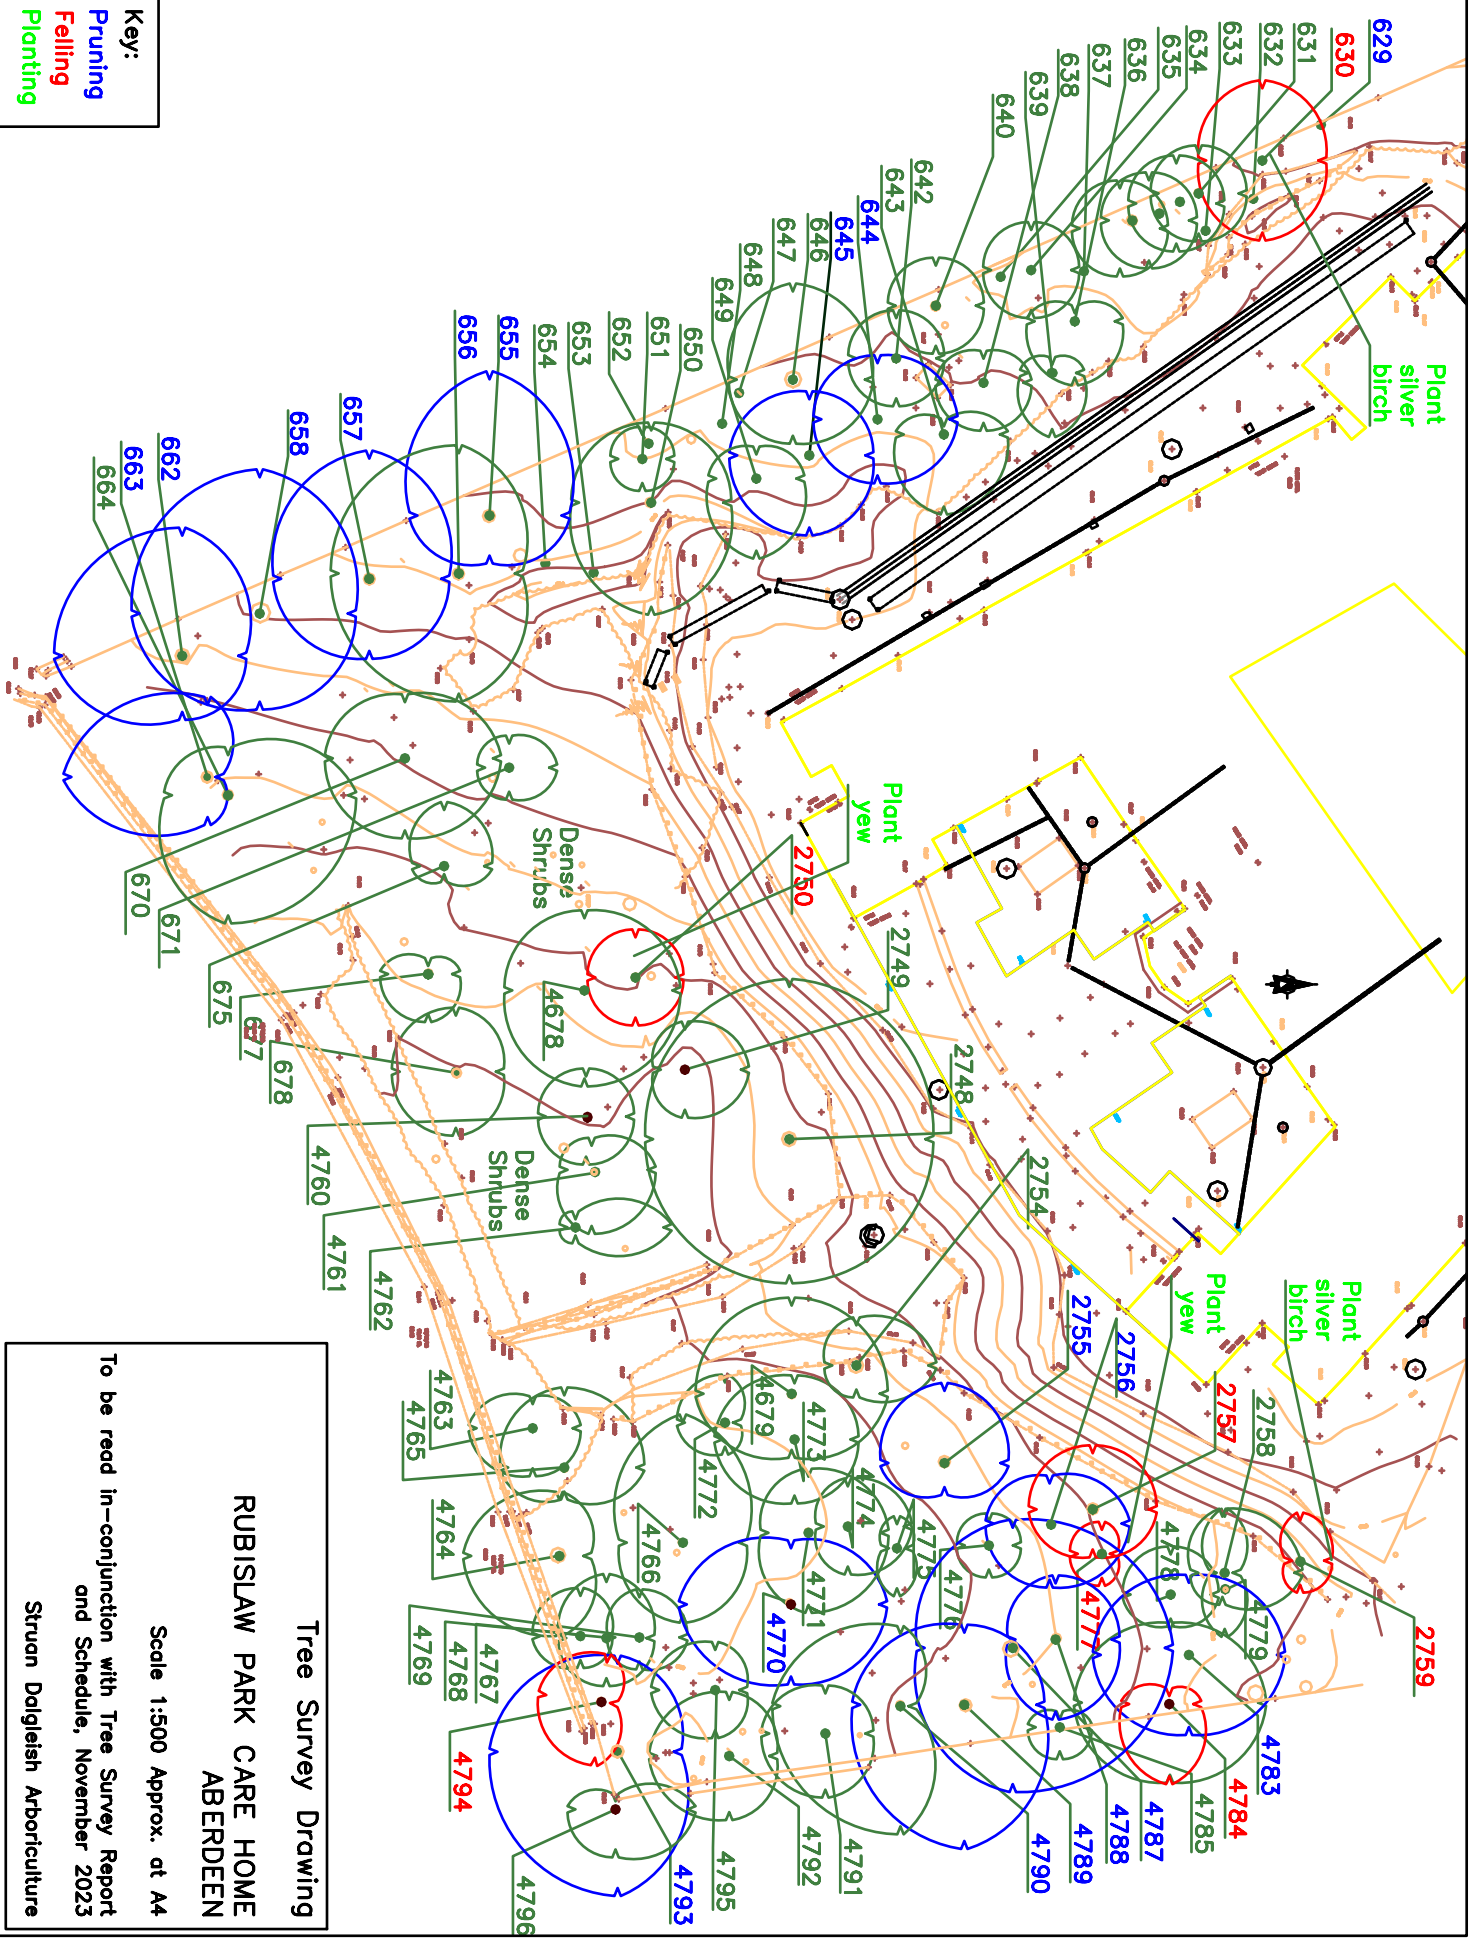

Tree Survey Drawing  
 RUBISLAW PARK CARE HOME  
 ABERDEEN  
 Scale 1:500 Approx. at A4  
 To be read in-conjunction with Tree Survey Report  
 and Schedule, November 2023  
 Struan Dalgleish Arboriculture