


(Above) - Site location plan in wider context (NTS)

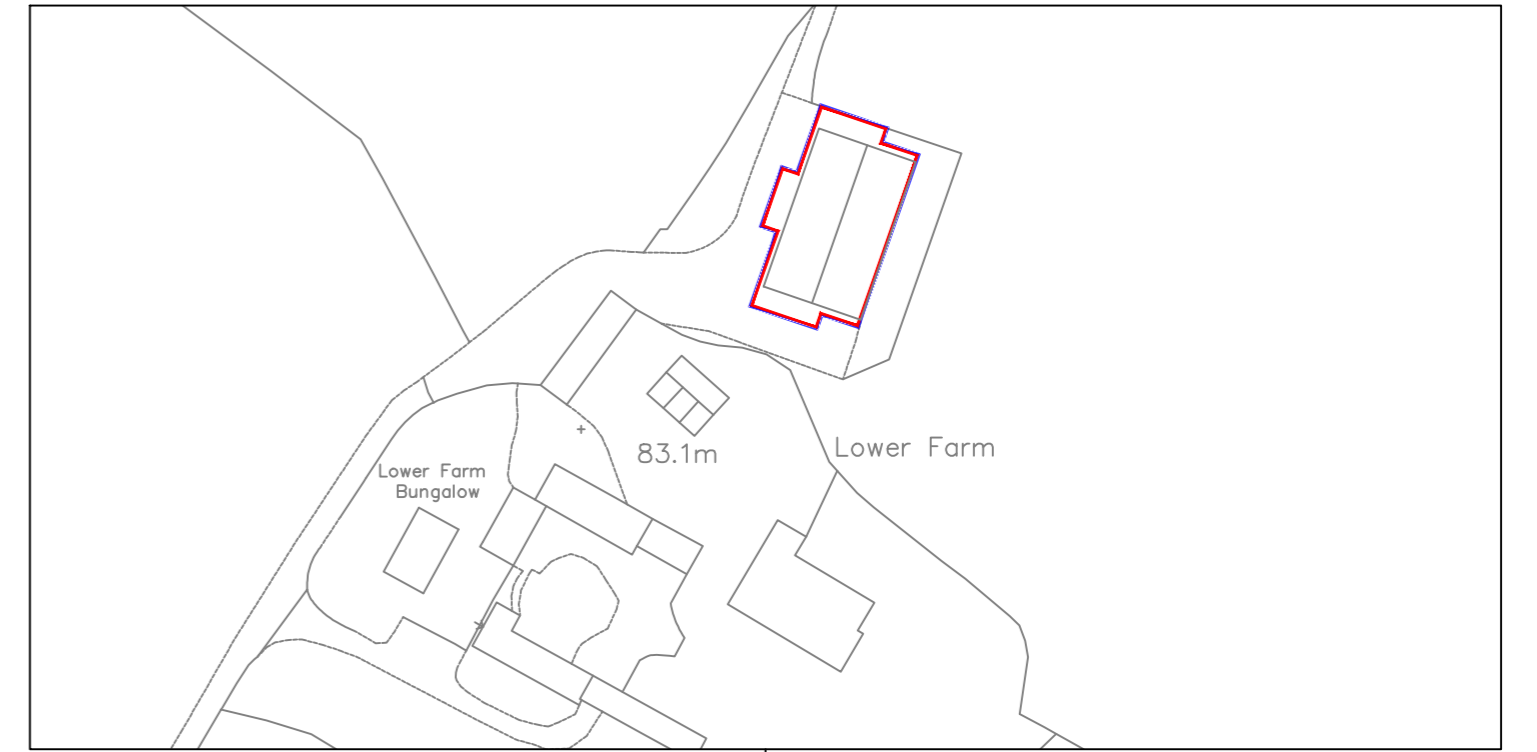

(Above) - Site location plan @ 1:1250 Scale

1:1250 0 25 50 60m



Ordnance Survey (c) Crown Copyright 2023. All rights reserved. Licence number 100022432

D	13.11.23	Boundary amended
C	31.10.23	Boundary amended
B	05.10.23	Adjusted to clients comments
A	08.08.23	Blueline boundary updated

revision

client Alison Gulliver date 08.23


project Lower Farm, Hillesden scale Indicated @ A2

title site location plan drawn JWR

dwg no. 0080 SUR 001 D check CMR

do not scale from this drawing use dimensions only, all discrepancies to be reported to the architect.

copyright reserved. This drawing may only be used for the client and location specified. It may not be copied or disclosed to any third party without prior written permission from brink architects ltd.

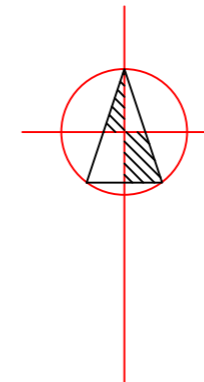

e: info@brinkarchitects.co.uk | t: 01280 850757
www.brinkarchitects.co.uk
the studio, friday's barn, crowfield, northants, nn13 5tw

1:2500 0 50 100 120m

