



0 1 2 3 4 1:1

# LEFT SIDE SECTION

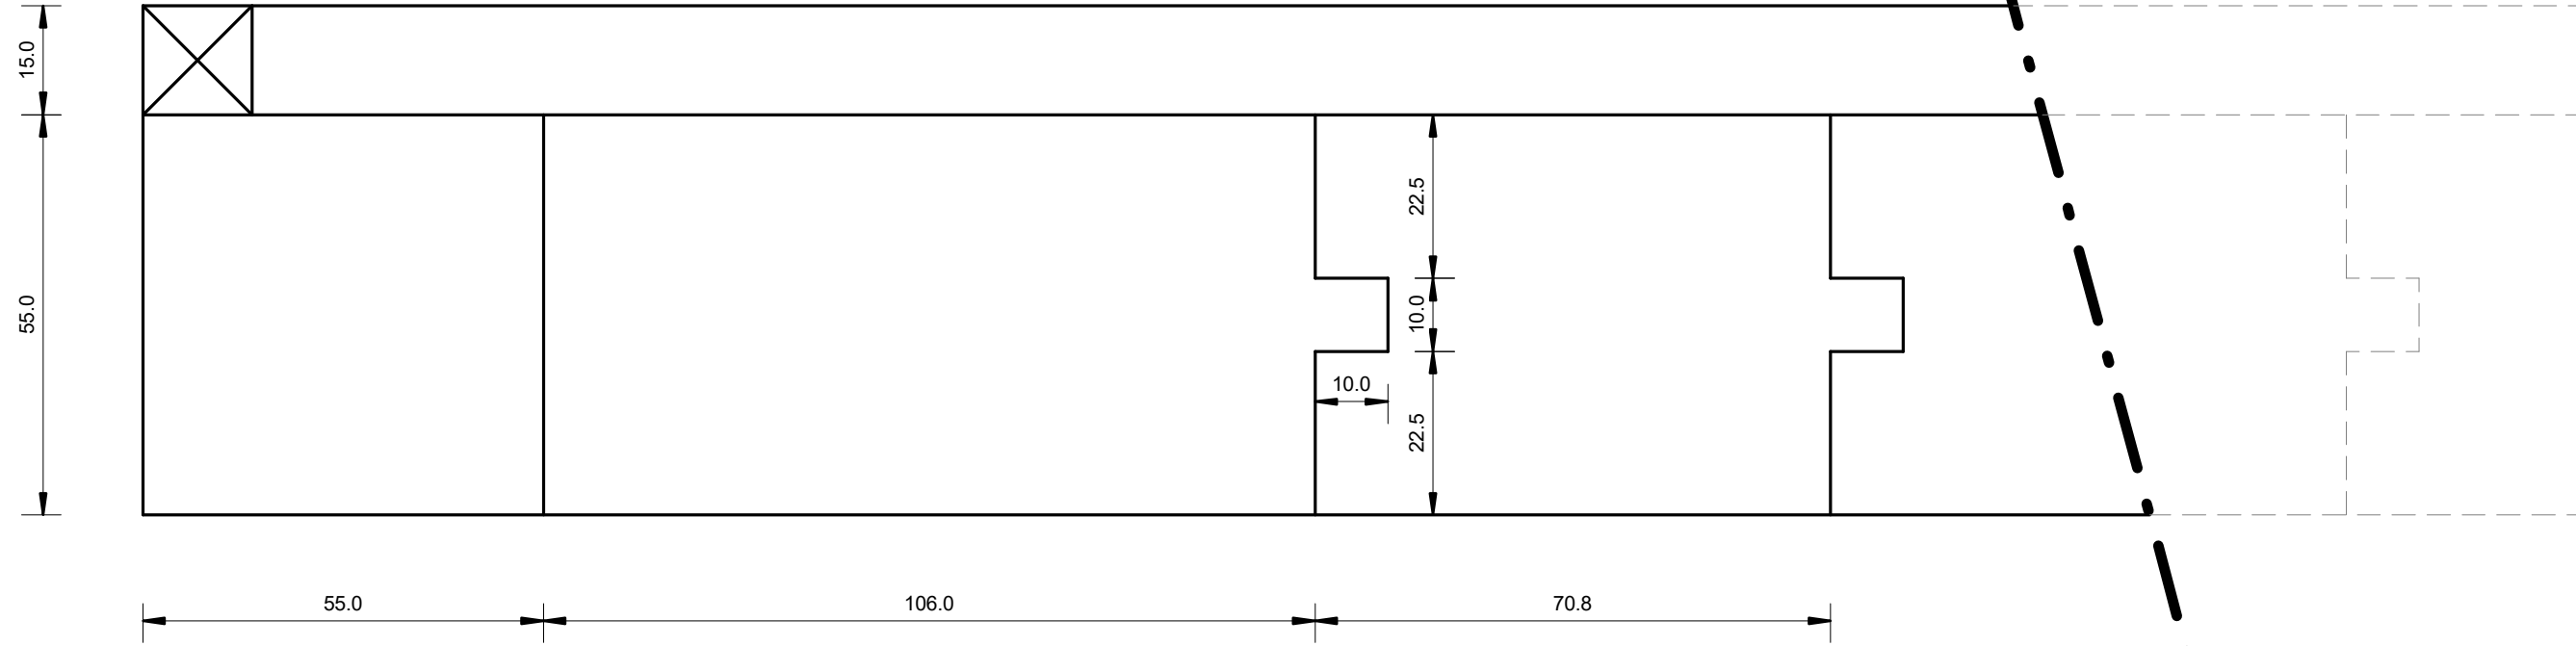

# RIGHT SIDE SECTION

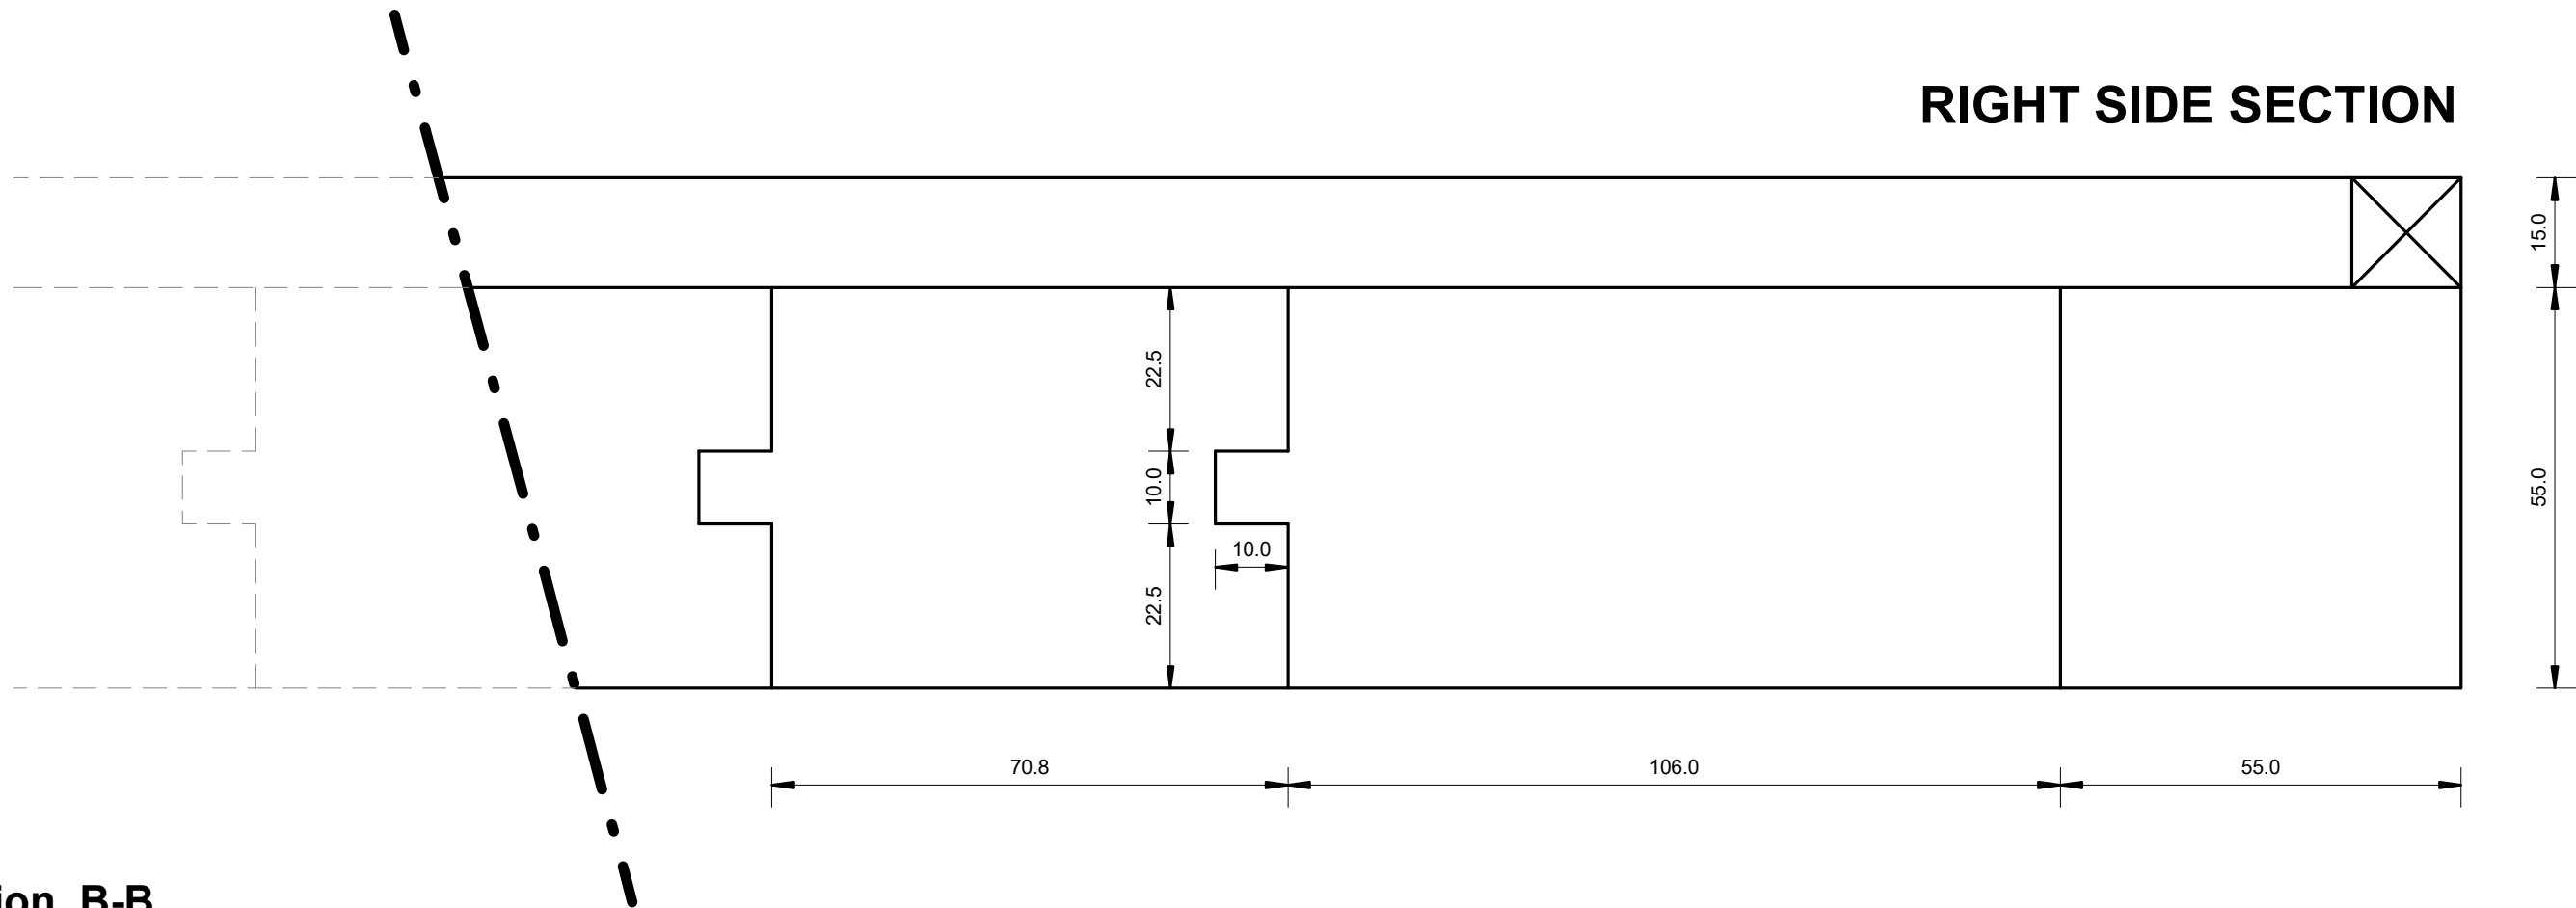

Section B-B

Scale: 1 : 1

Planning Application

CLIENT  
Shelley Sochor

PROJECT  
Replacement of external side door

DATE  
09/11/2023

CHECKED BY  
PC

PROJECT NO.  
2112449

DRAWN BY  
VL

15 North Square  
NW11 7AD  
LONDON

PA-011  
REV-A