


BLOCK - PROPOSED


Scale: 1 : 500

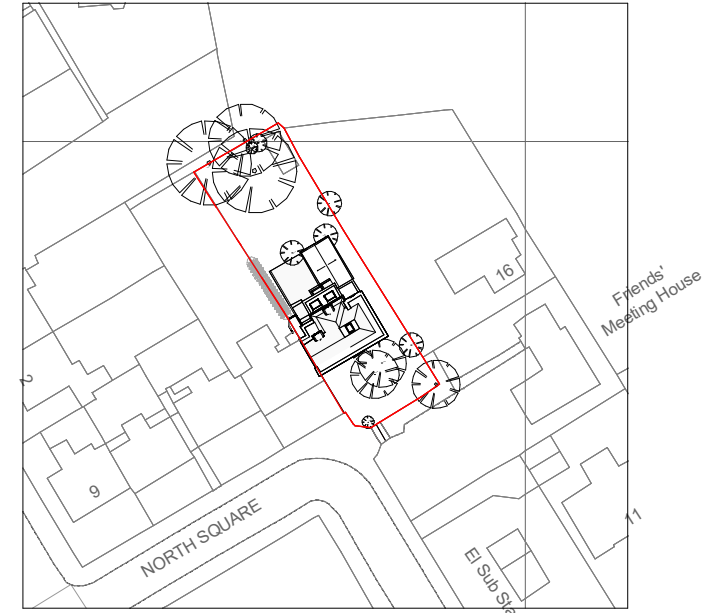

Streetwise license n. 100047474

SITE - EXISTING

Scale:1 : 1250

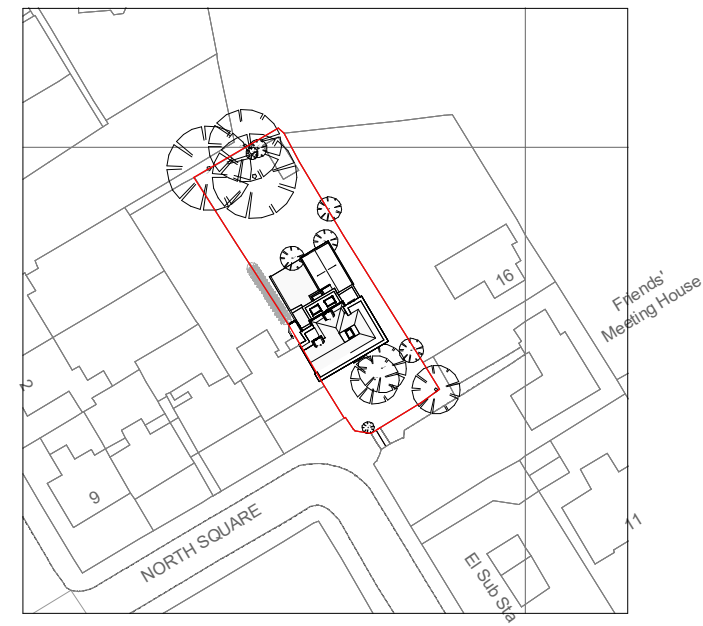

SITE - PROPOSED

Scale:1 : 1250

Planning Application

CLIENT
 Shelley Sochor

PROJECT
 Replacement of external side door

DATE
 09/11/2023

CHECKED BY
 PC

DRAWN BY
 VL


PROJECT NO.
 2112449

**15 North Square
 NW11 7AD
 LONDON**

PA-001


(C) the copyright of this drawing is vested with Domus APM and must not be copied or reproduced without written consent.

0 1 2 3 4 1:100

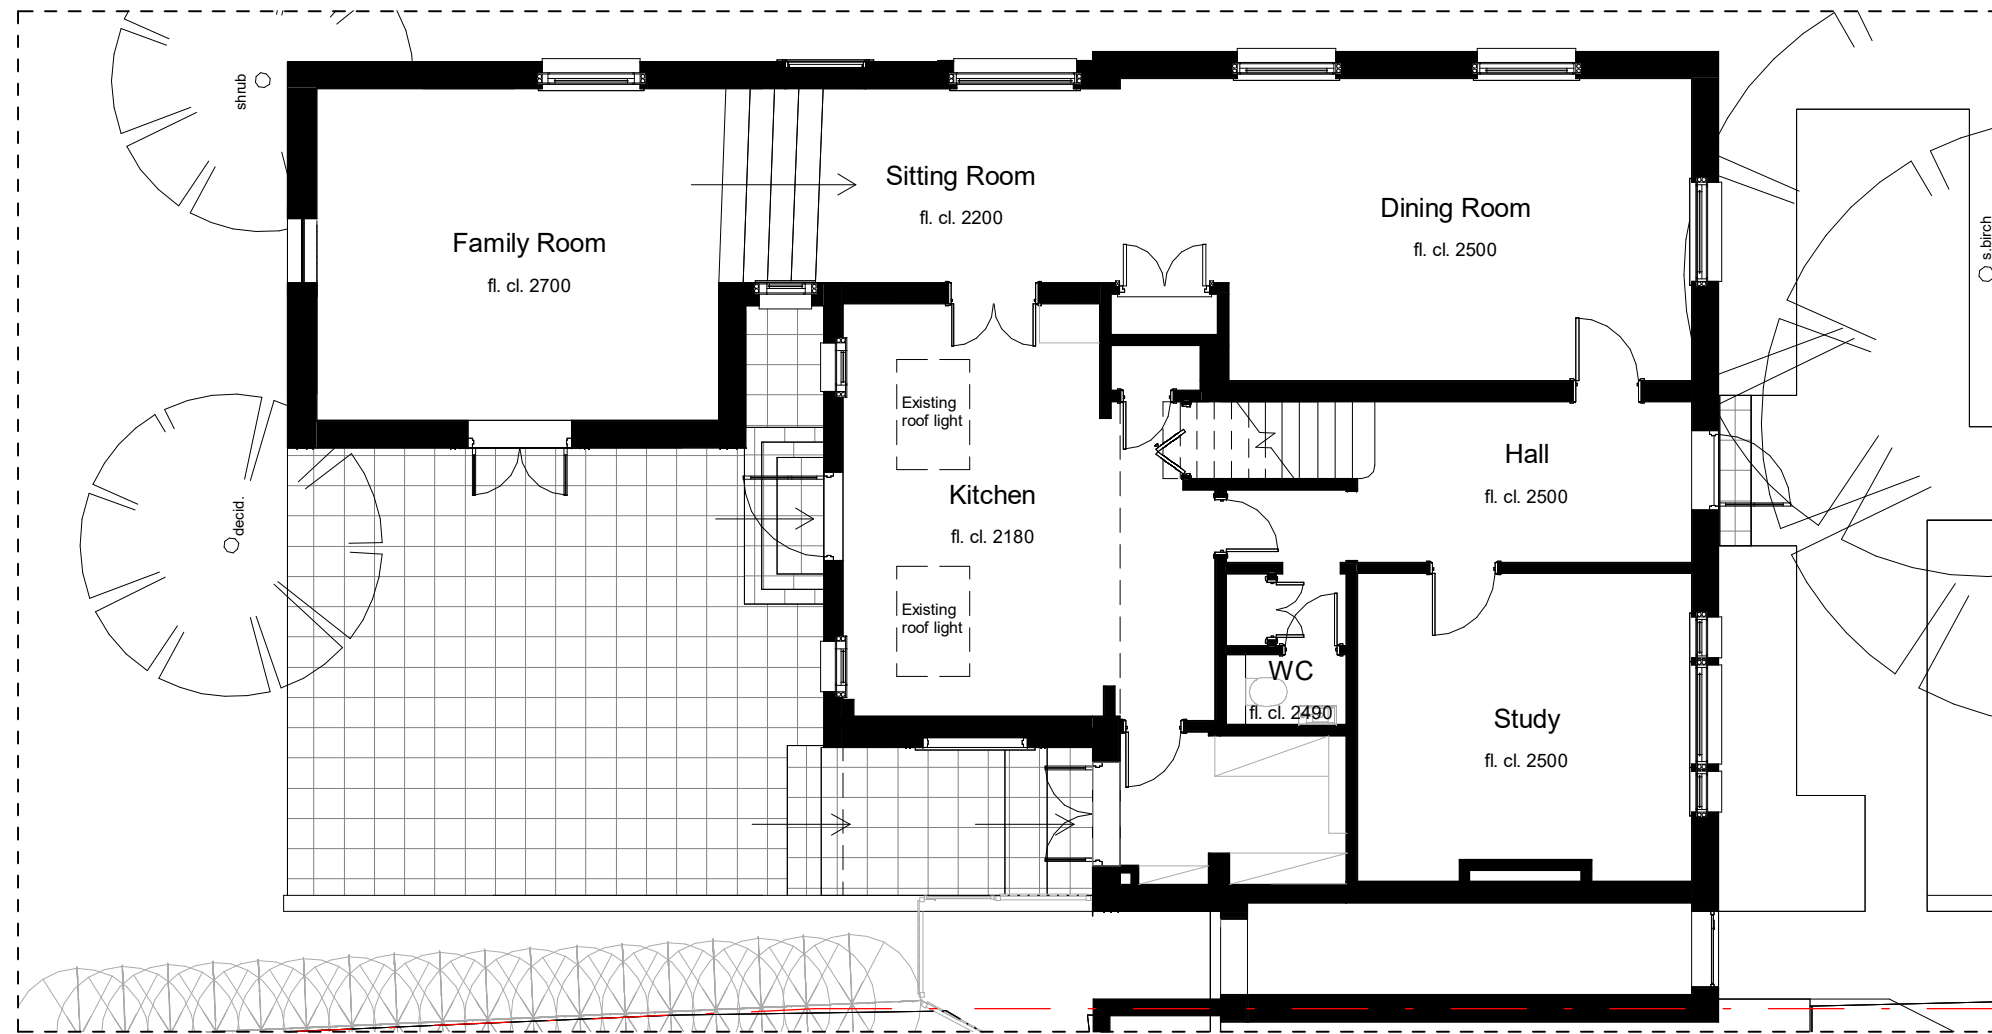

Level 0 - Existing

Scale: 1 : 100

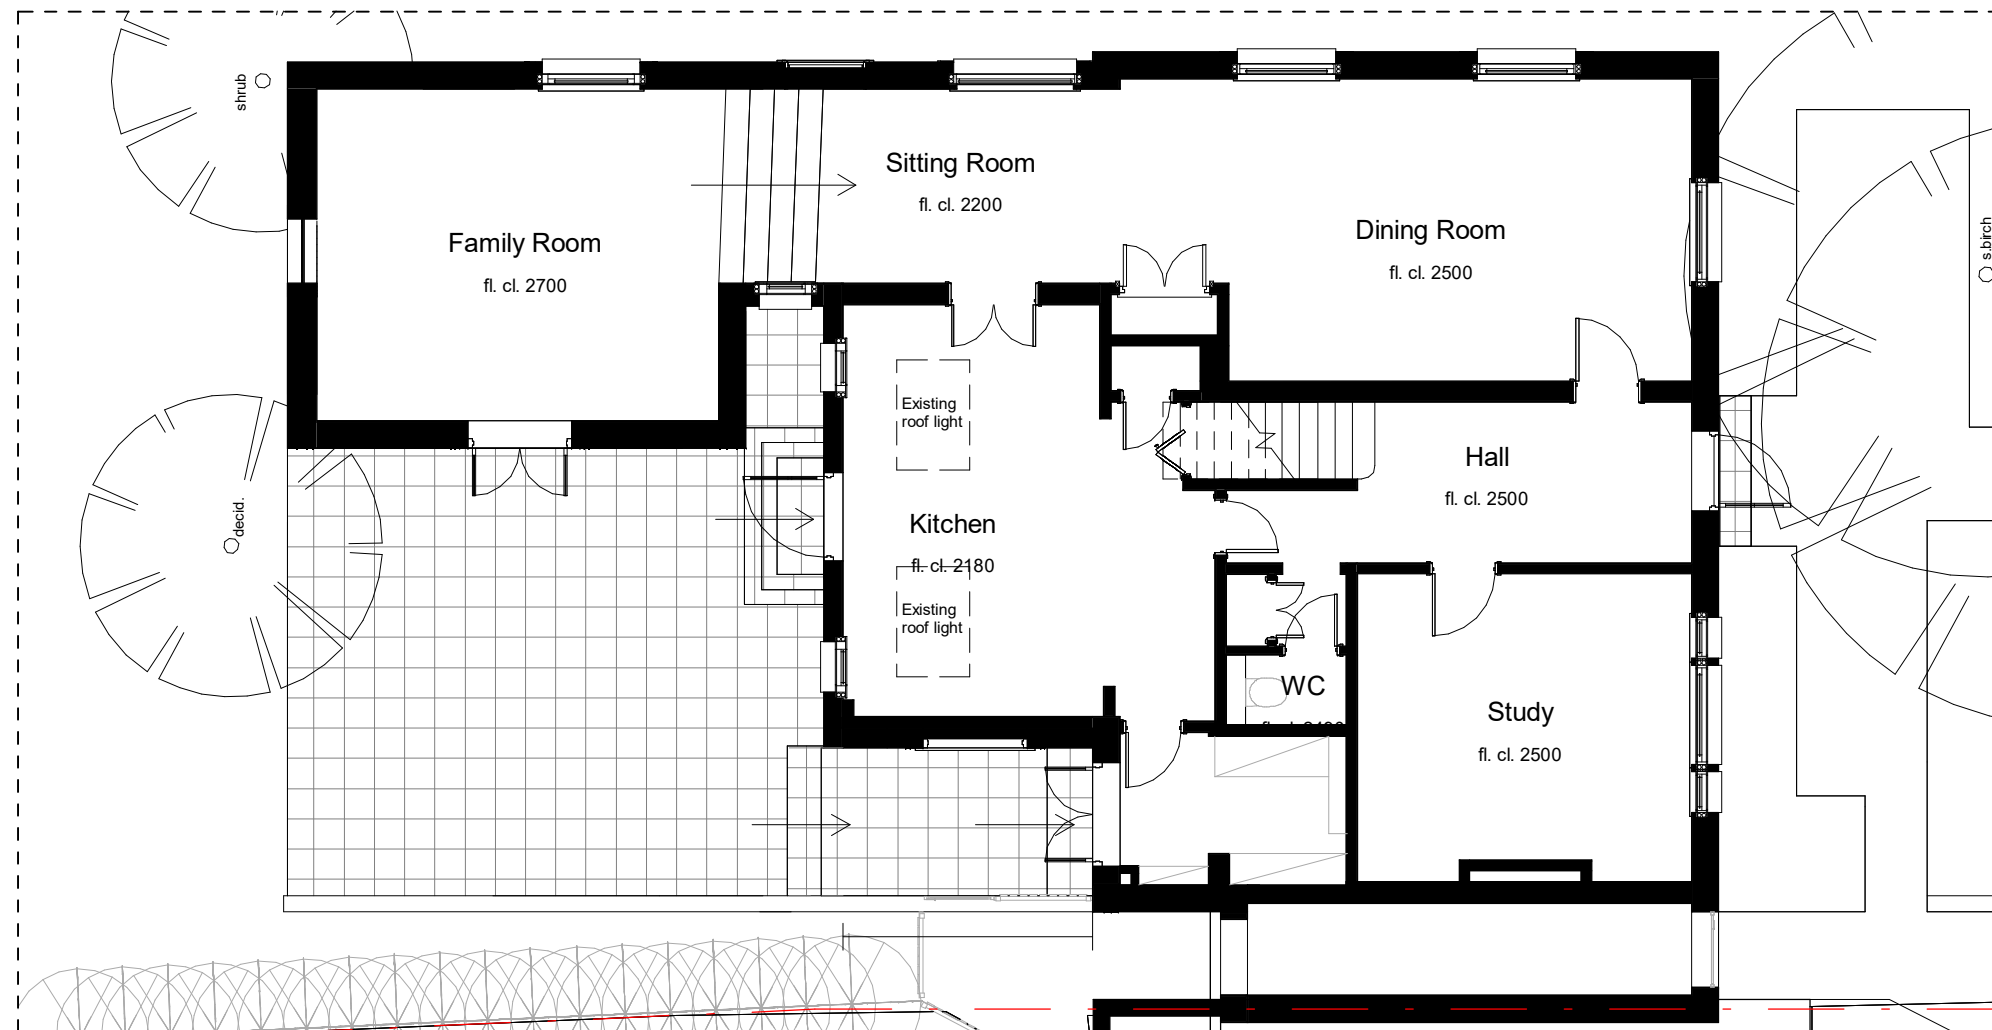

Level 0 - Proposed

Scale: 1 : 100

Planning Application

CLIENT
Shelley Sochor

PROJECT
Replacement of external side door

DATE
09/11/2023

CHECKED BY
PC

PROJECT NO.
2112449


DRAWN BY
VL

15 North Square
NW11 7AD
LONDON


PA-002

(C) the copyright of this drawing is vested with Domus APM and must not be copied or reproduced without written consent.

0 1 2 3 4 1:100

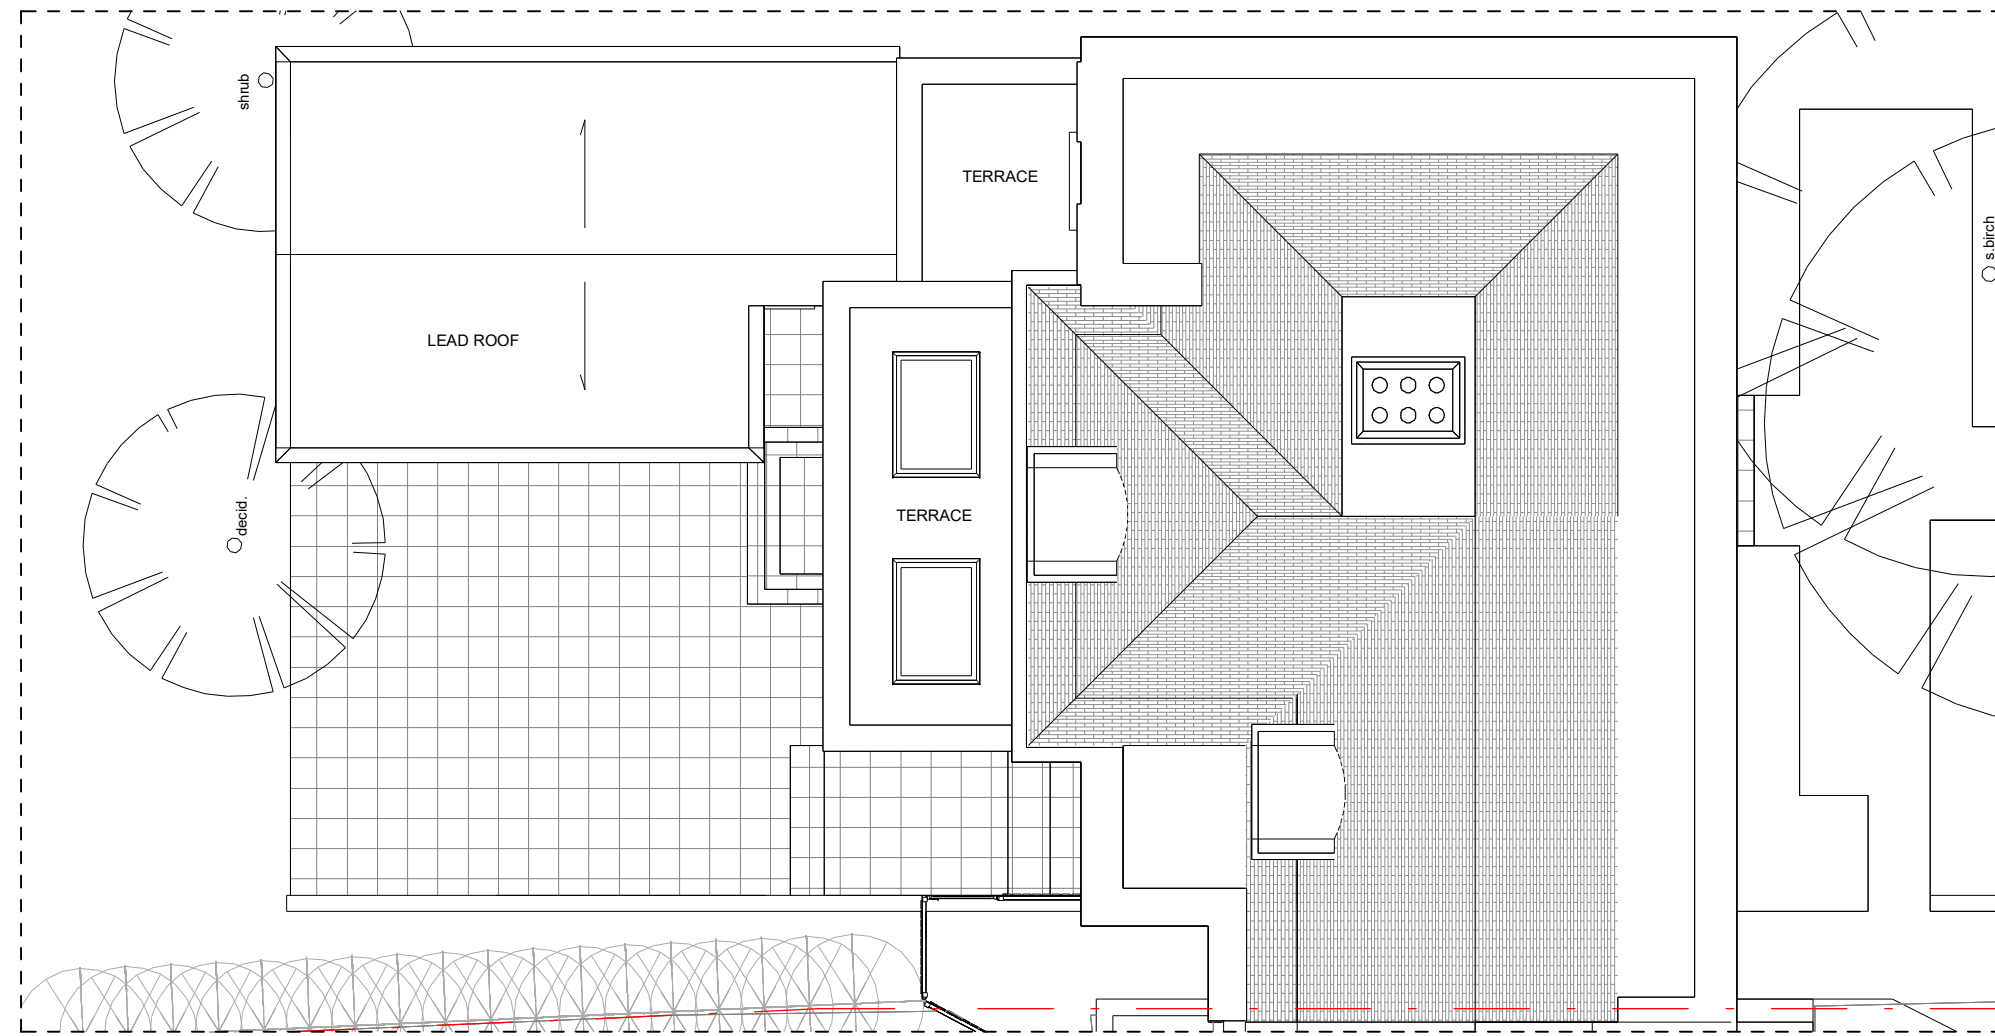

Roof level - Existing
Scale: 1 : 100

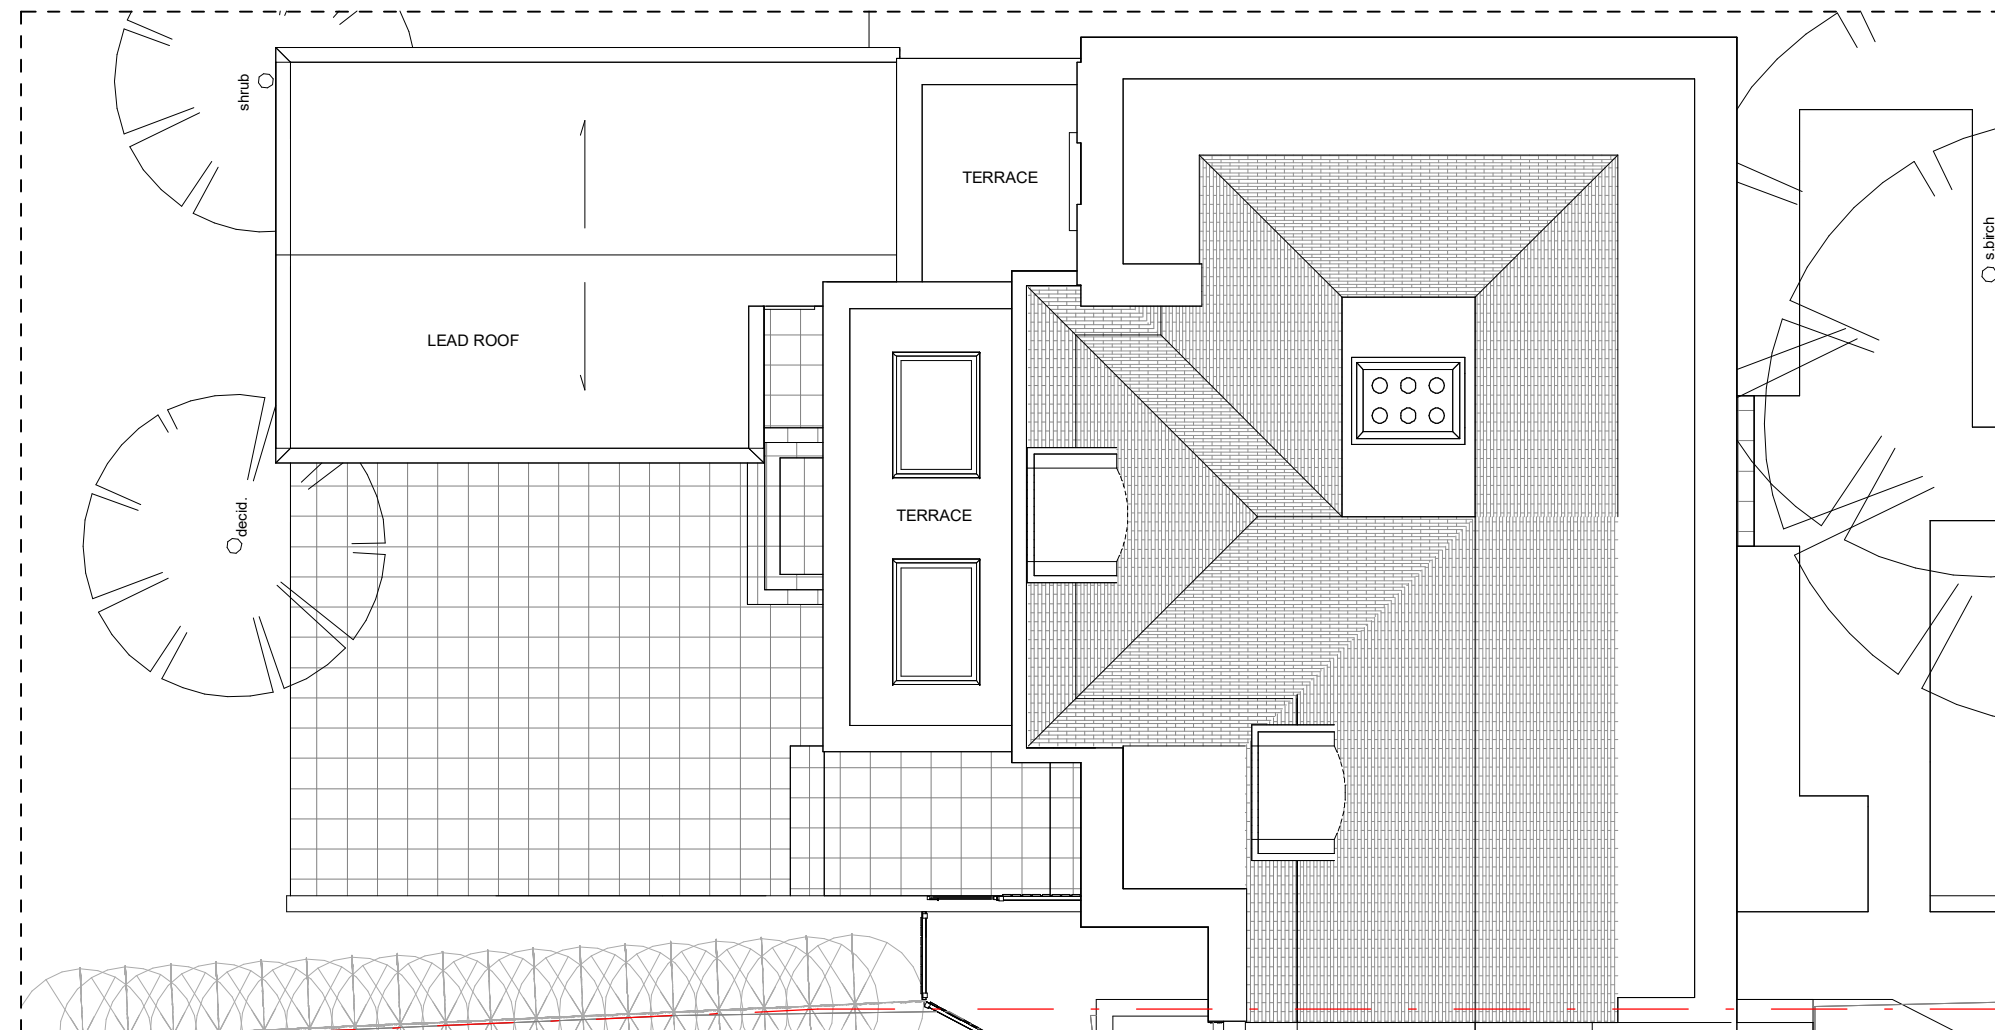

Roof level - Proposed
Scale: 1 : 100

**Planning
Application**

CLIENT
Shelley Sochor

PROJECT
Replacement of
external side door

DATE
09/11/2023

CHECKED BY
PC


DRAWN BY
VL

PROJECT NO.
2112449

**15 North Square
NW11 7AD
LONDON**

PA-003

0 1 2 3 4
1:100

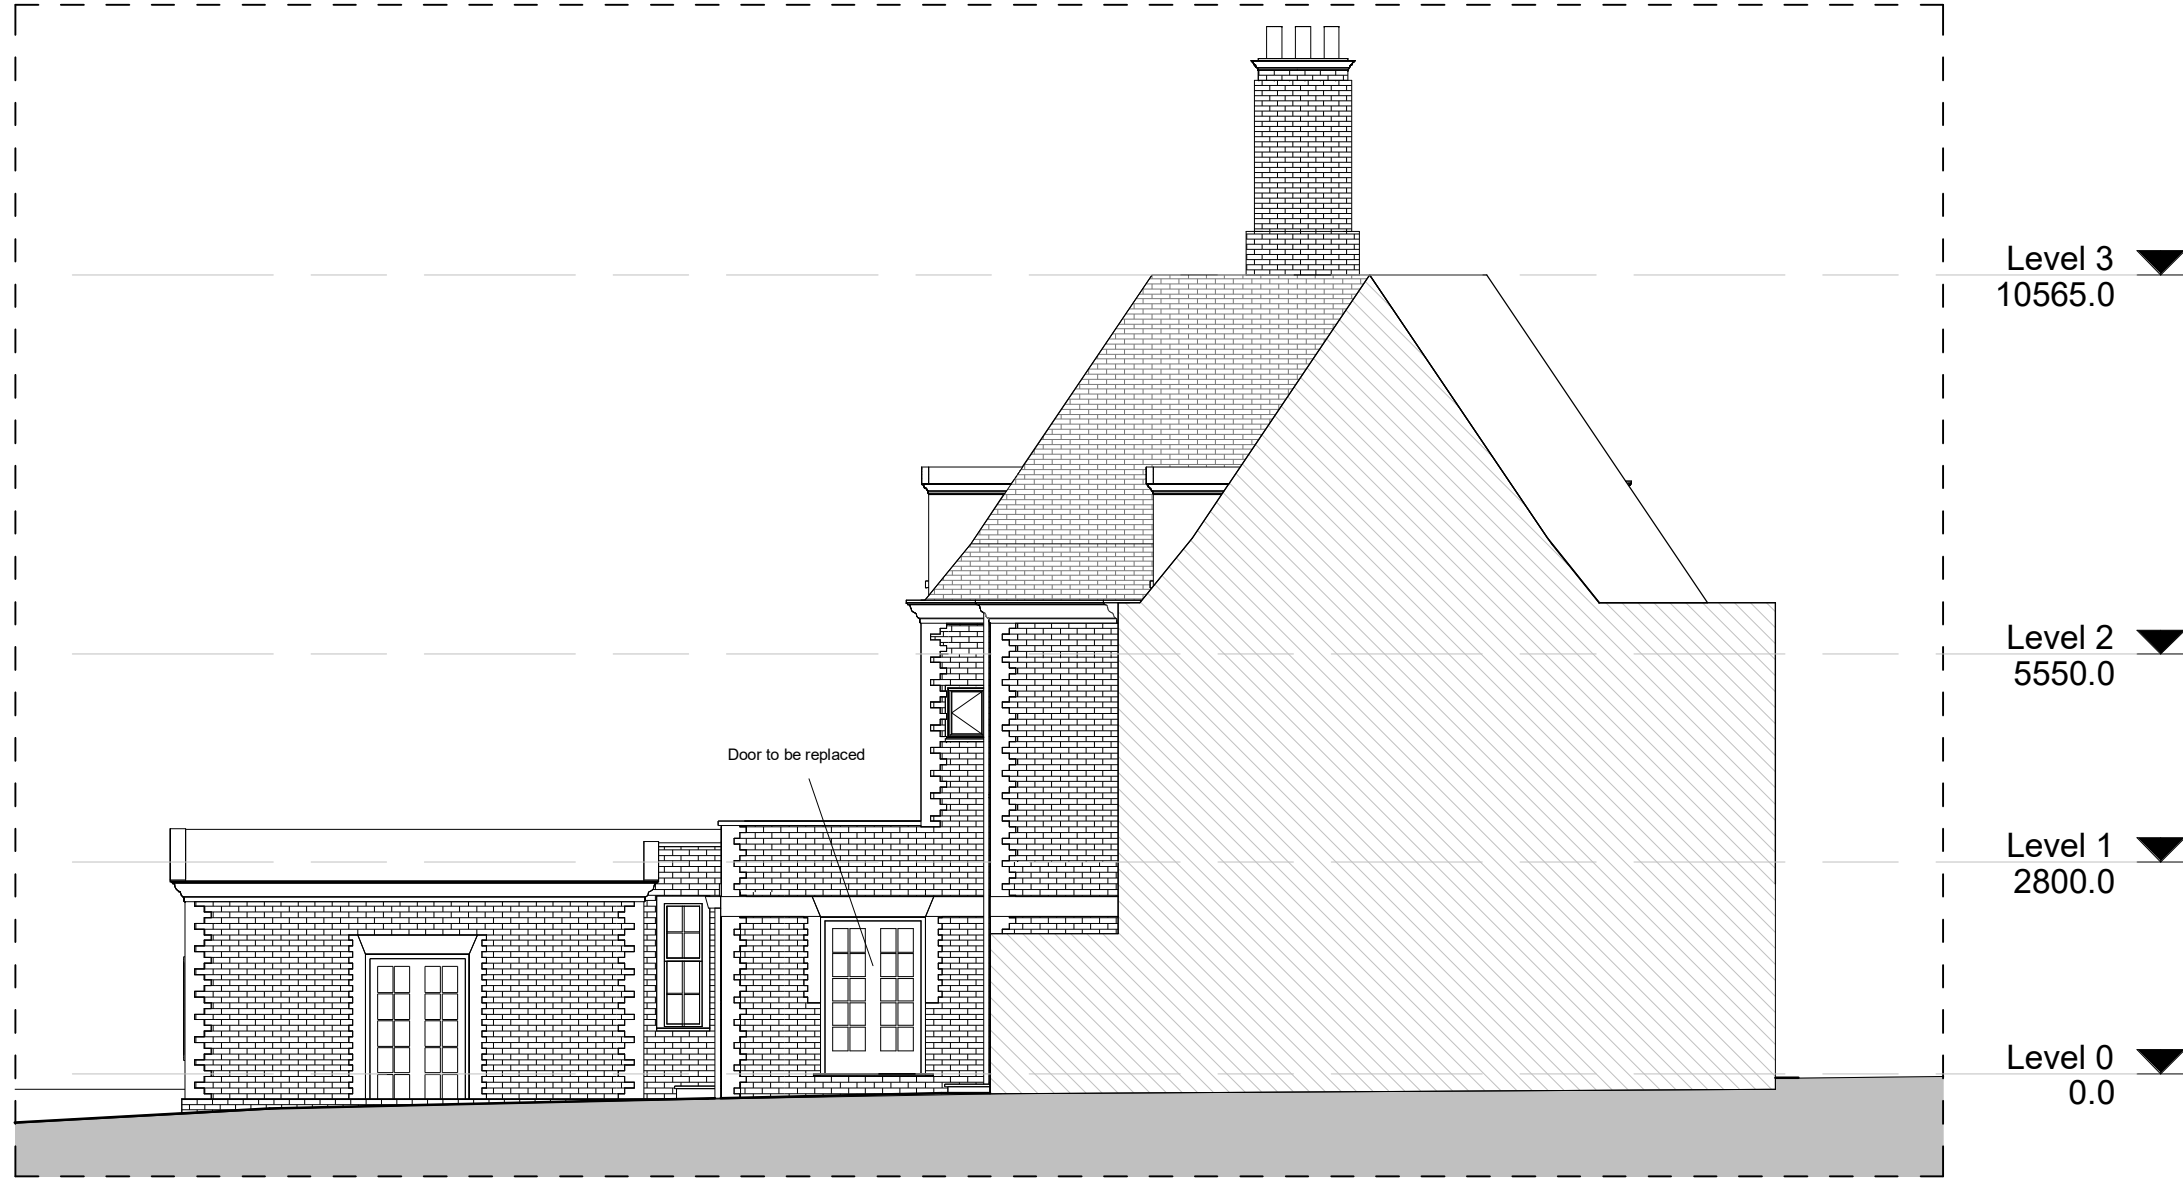

Side (Left) - Existing

Scale: 1 : 100

**Planning
Application**

CLIENT
Shelley Sochor

PROJECT
Replacement of
external side door

DATE
09/11/2023

CHECKED BY
PC


DRAWN BY
VL

PROJECT NO.
2112449

**15 North Square
NW11 7AD
LONDON**

PA-007

0 1 2 3 4
1:100

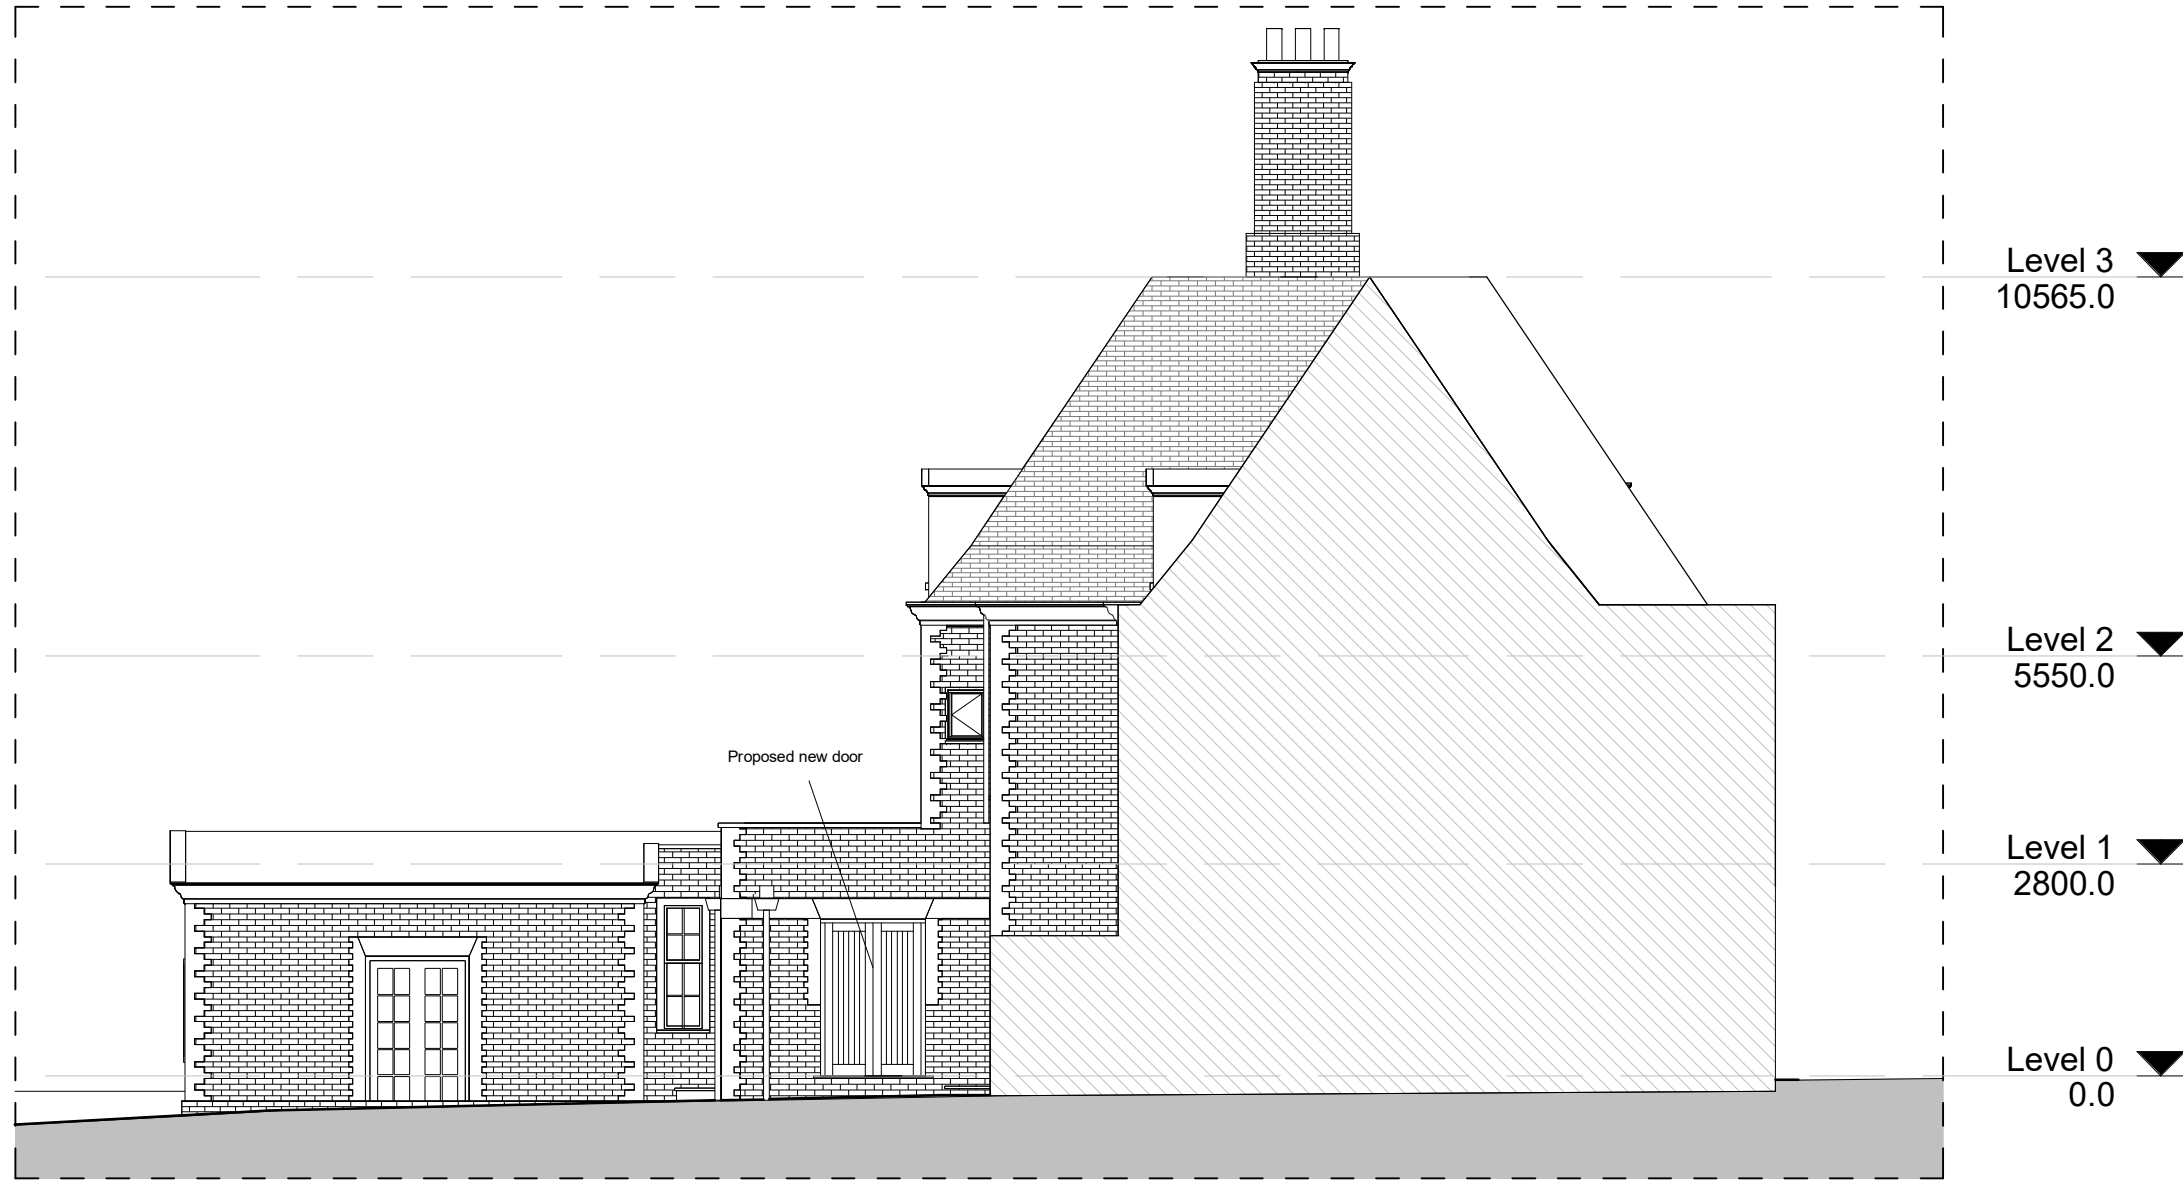

Side (Left) - Proposed

Scale: 1 : 100

**Planning
Application**

CLIENT
Shelley Sochor

PROJECT
Replacement of
external side door

DATE
09/11/2023

CHECKED BY
PC


DRAWN BY
VL

PROJECT NO.
2112449

15 North Square
NW11 7AD
LONDON

PA-008

DOOR MATERIAL = ACCOYA
DOOR FINISH = VARNISHED

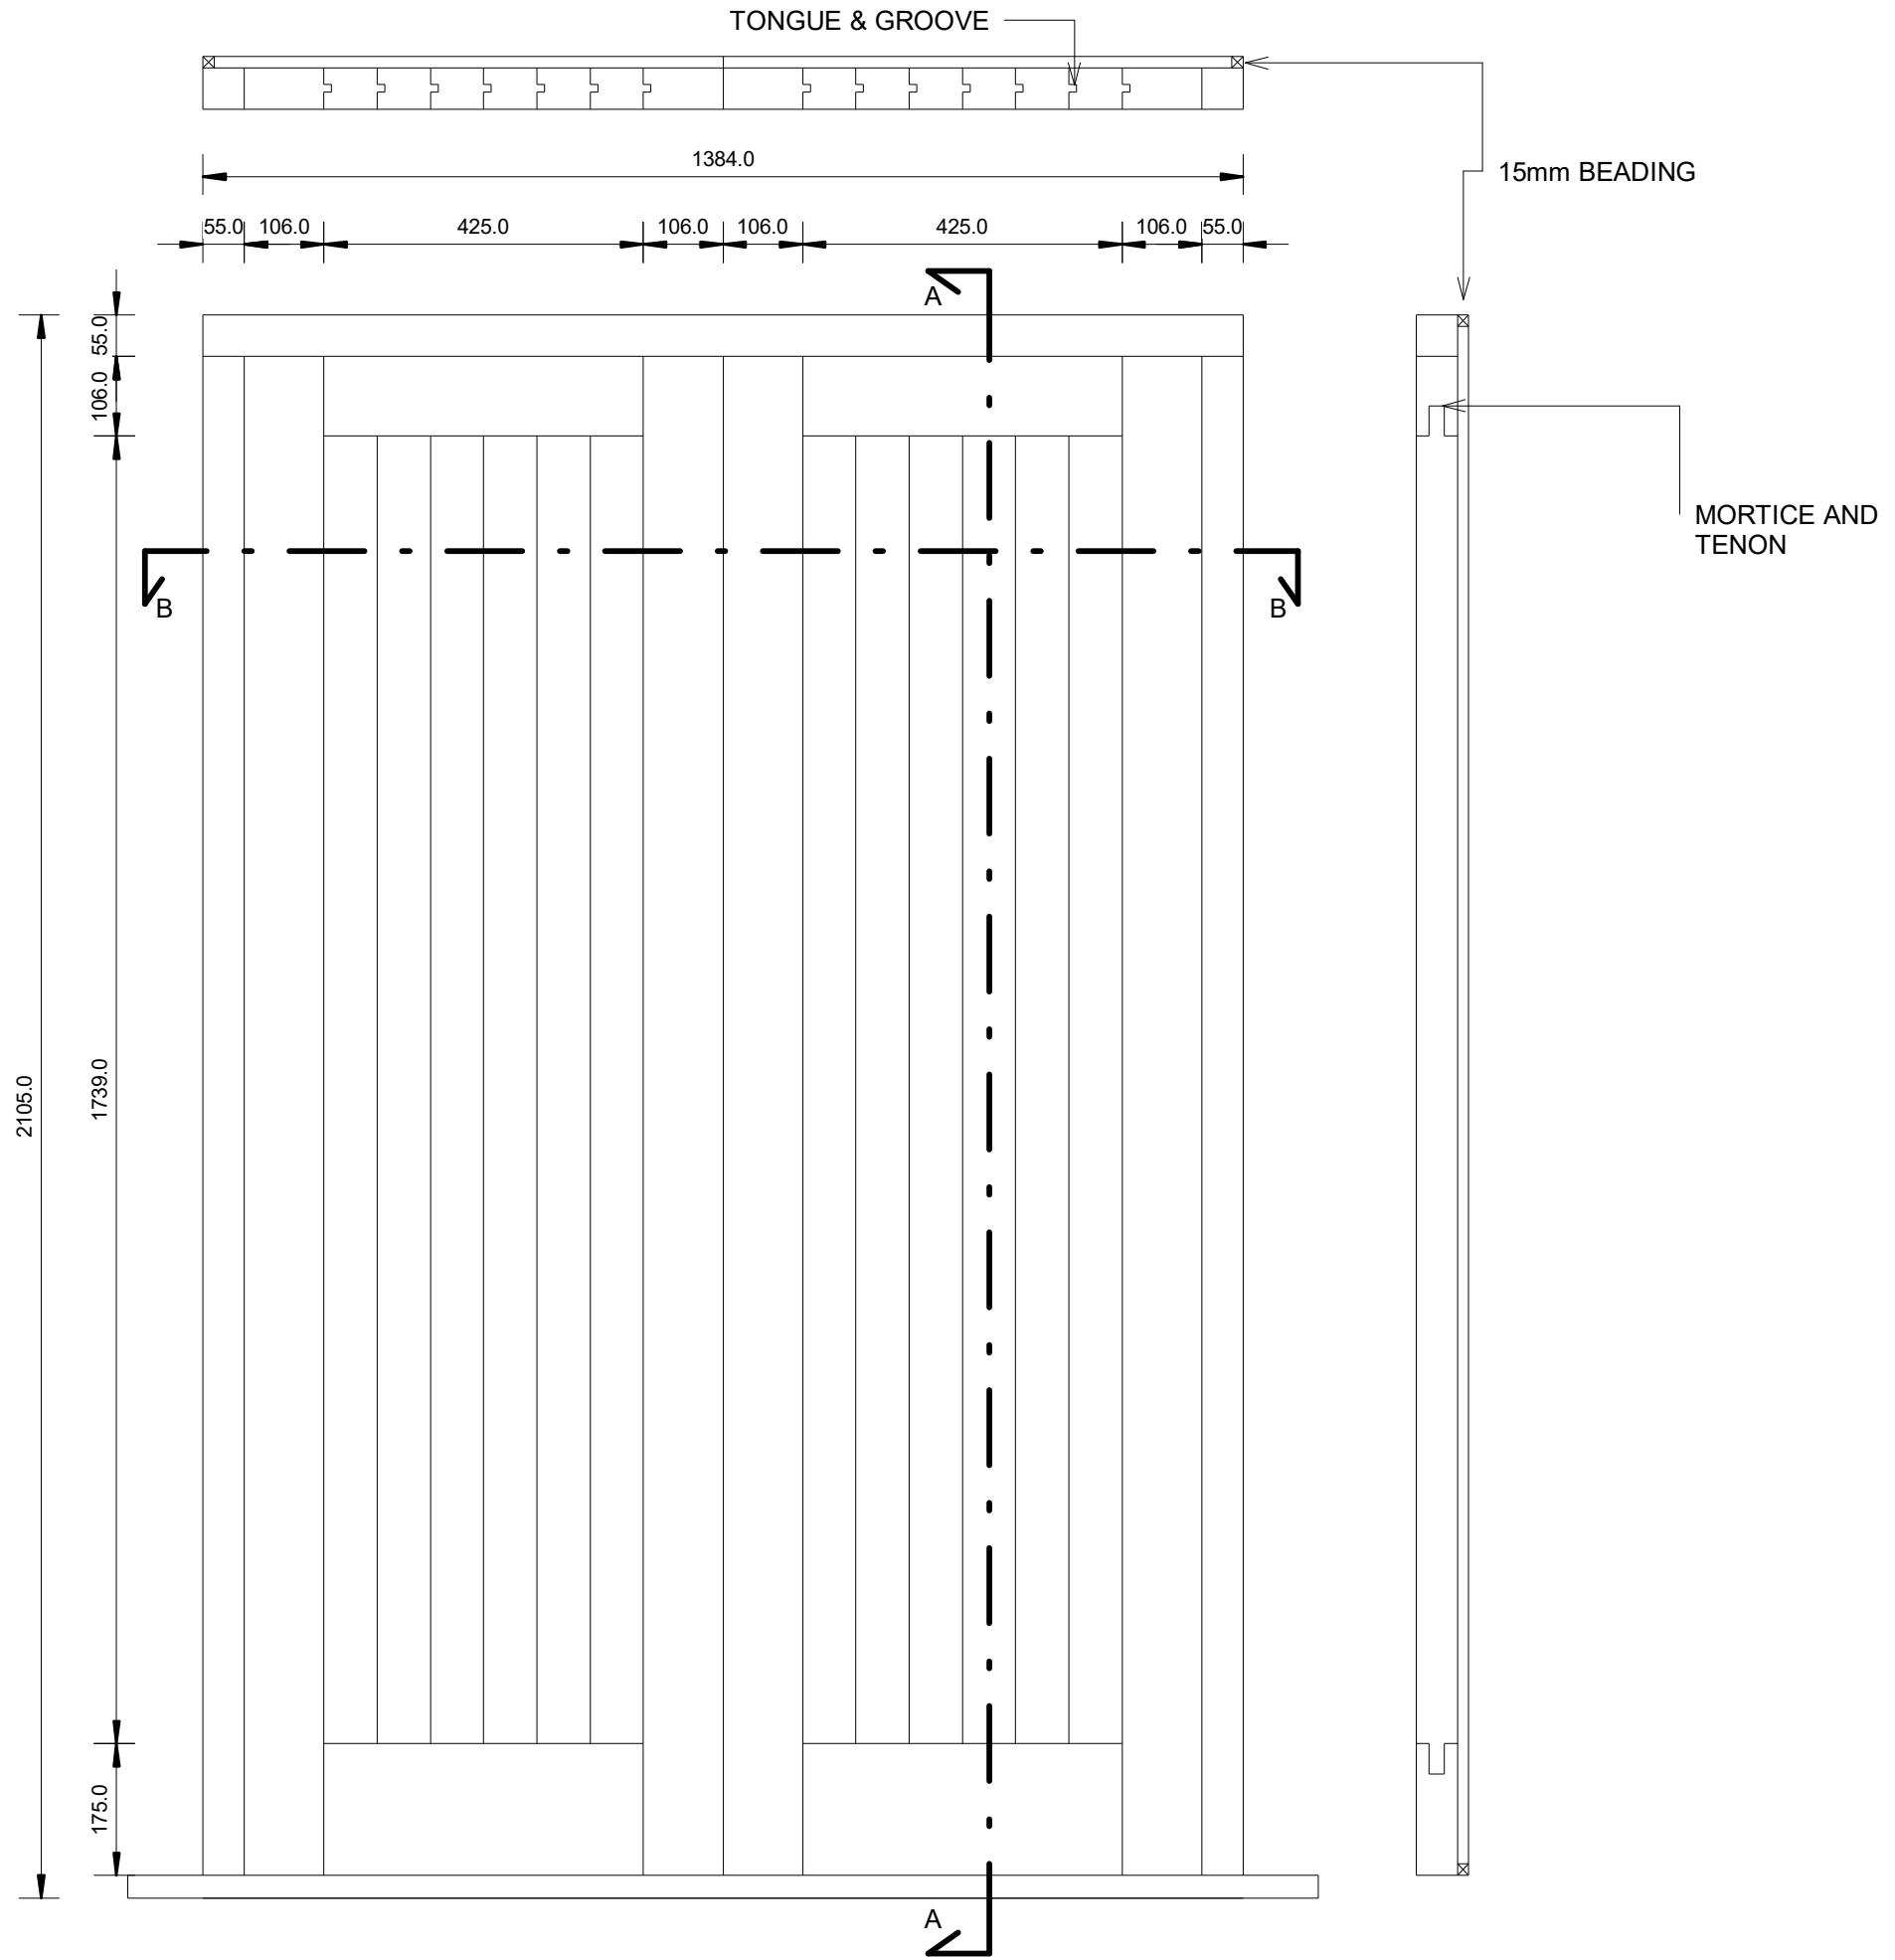

Door - Elevation and sections
Scale: 1 : 10

Planning Application

CLIENT
Shelley Sochor

PROJECT
Replacement of external side door

DATE
09/11/2023

CHECKED BY
PC



DRAWN BY
VL

PROJECT NO.
2112449

15 North Square
NW11 7AD
LONDON

PA-009

TOP SECTION

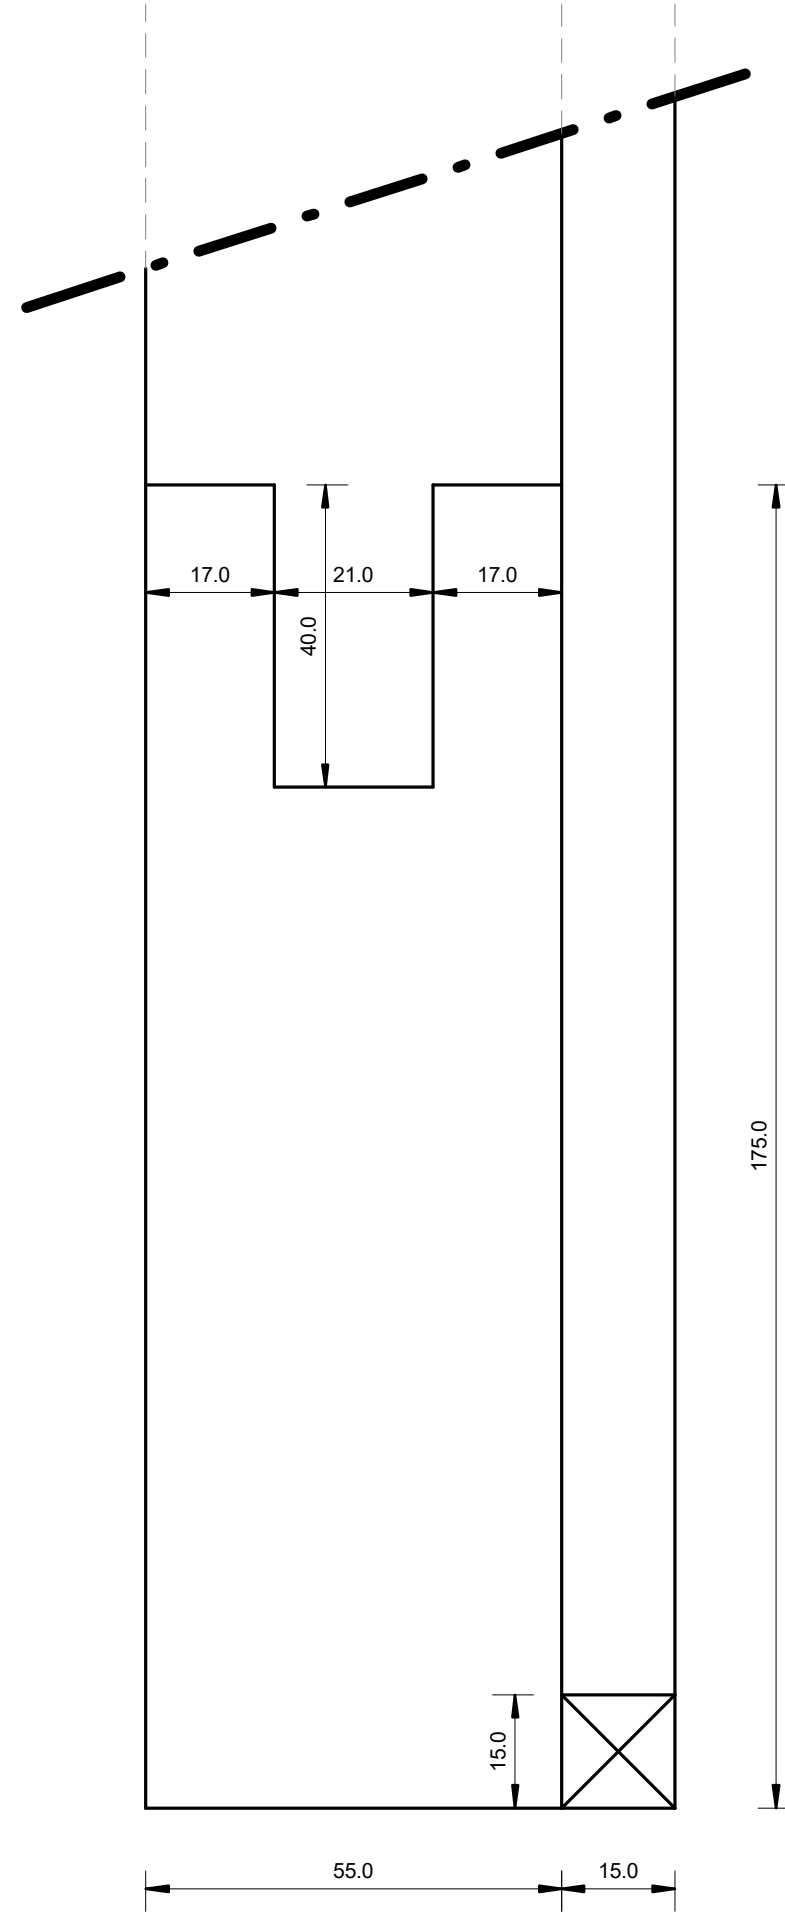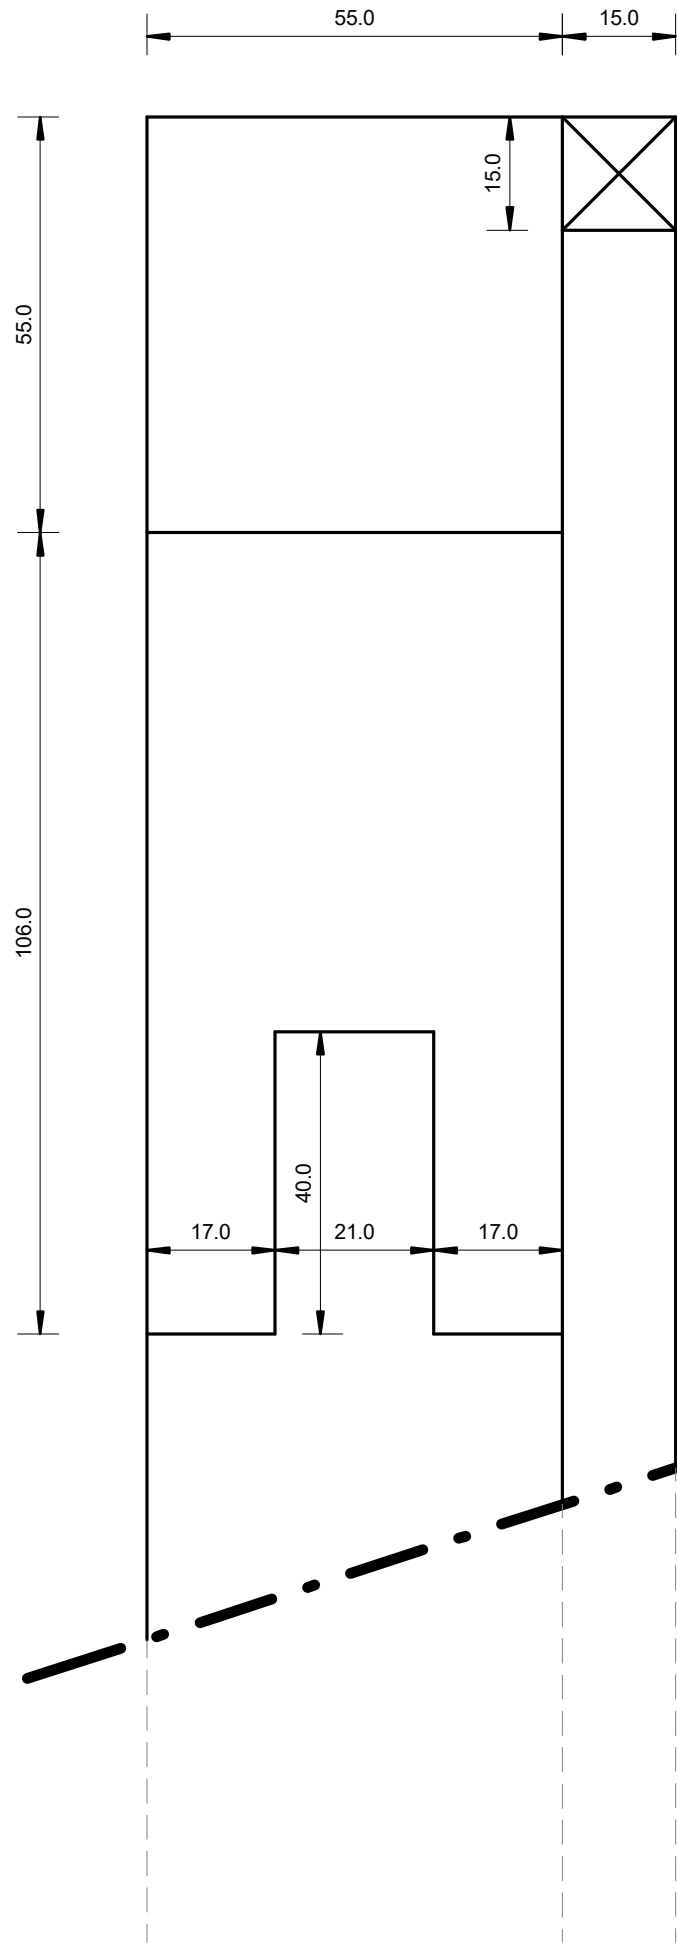

BOTTOM SECTION

Section A-A
Scale: 1 : 1

Planning
Application

CLIENT
Shelley Sochor

PROJECT
Replacement of
external side door

DATE
09/11/2023

CHECKED BY
PC


DRAWN BY
VL

PROJECT NO.
2112449


15 North Square
NW11 7AD
LONDON

PA-010

LEFT SIDE SECTION

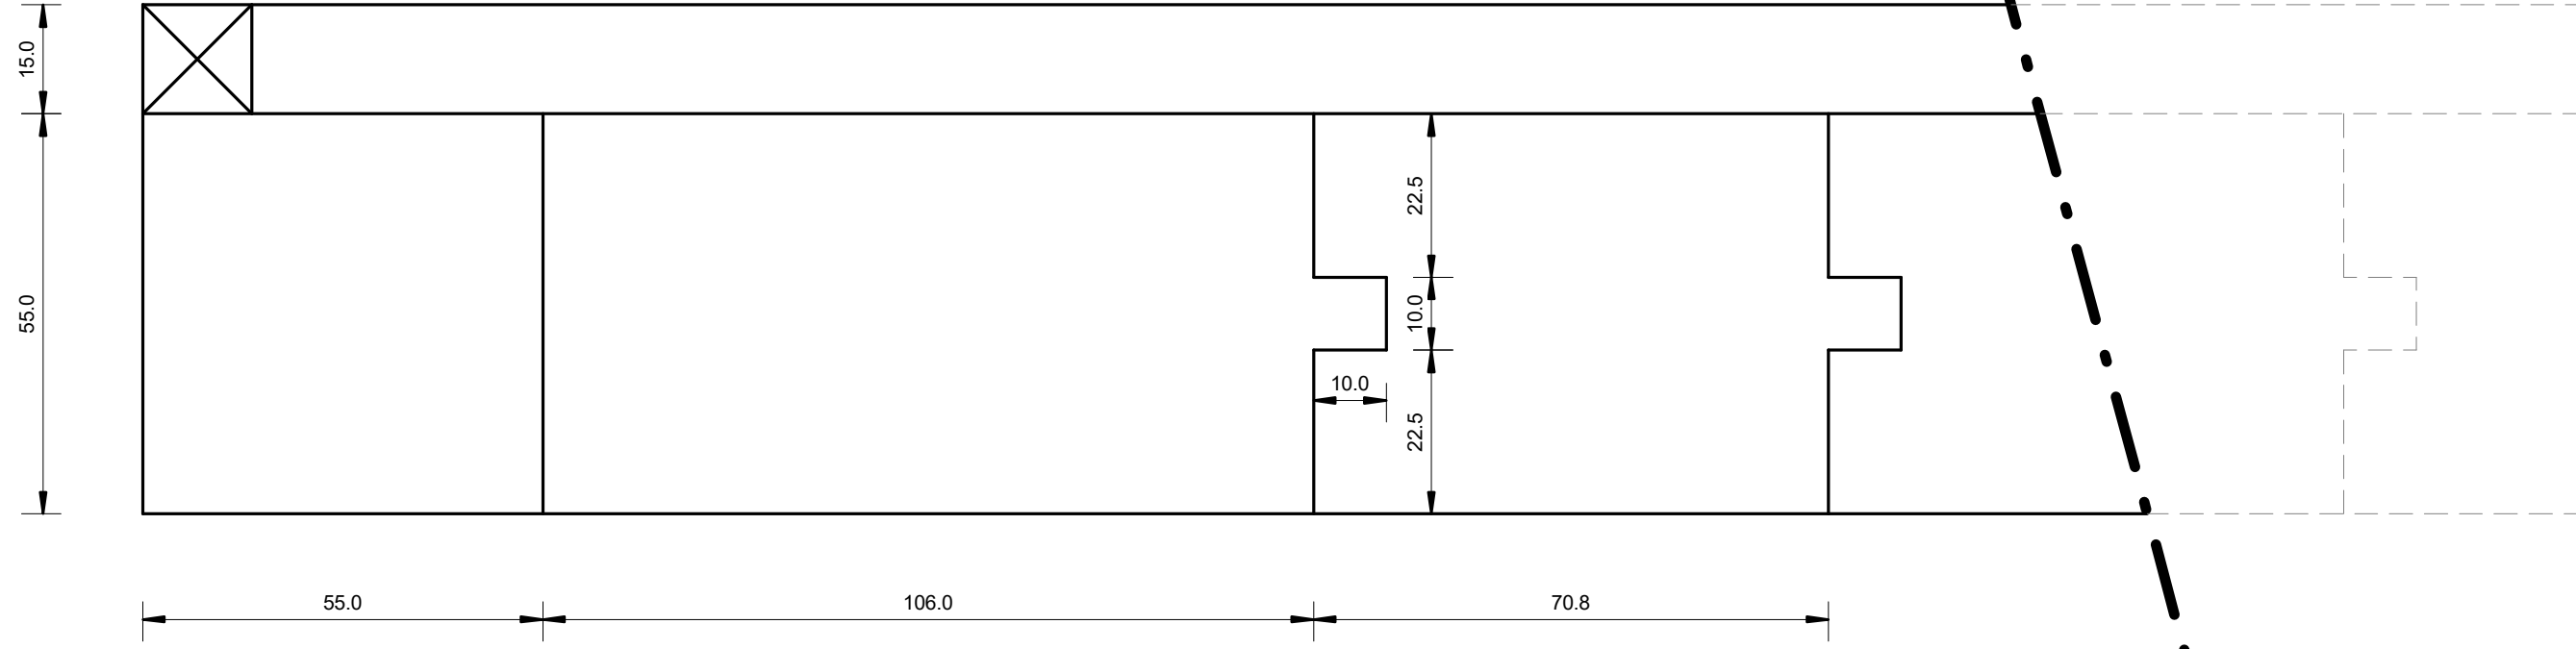

RIGHT SIDE SECTION

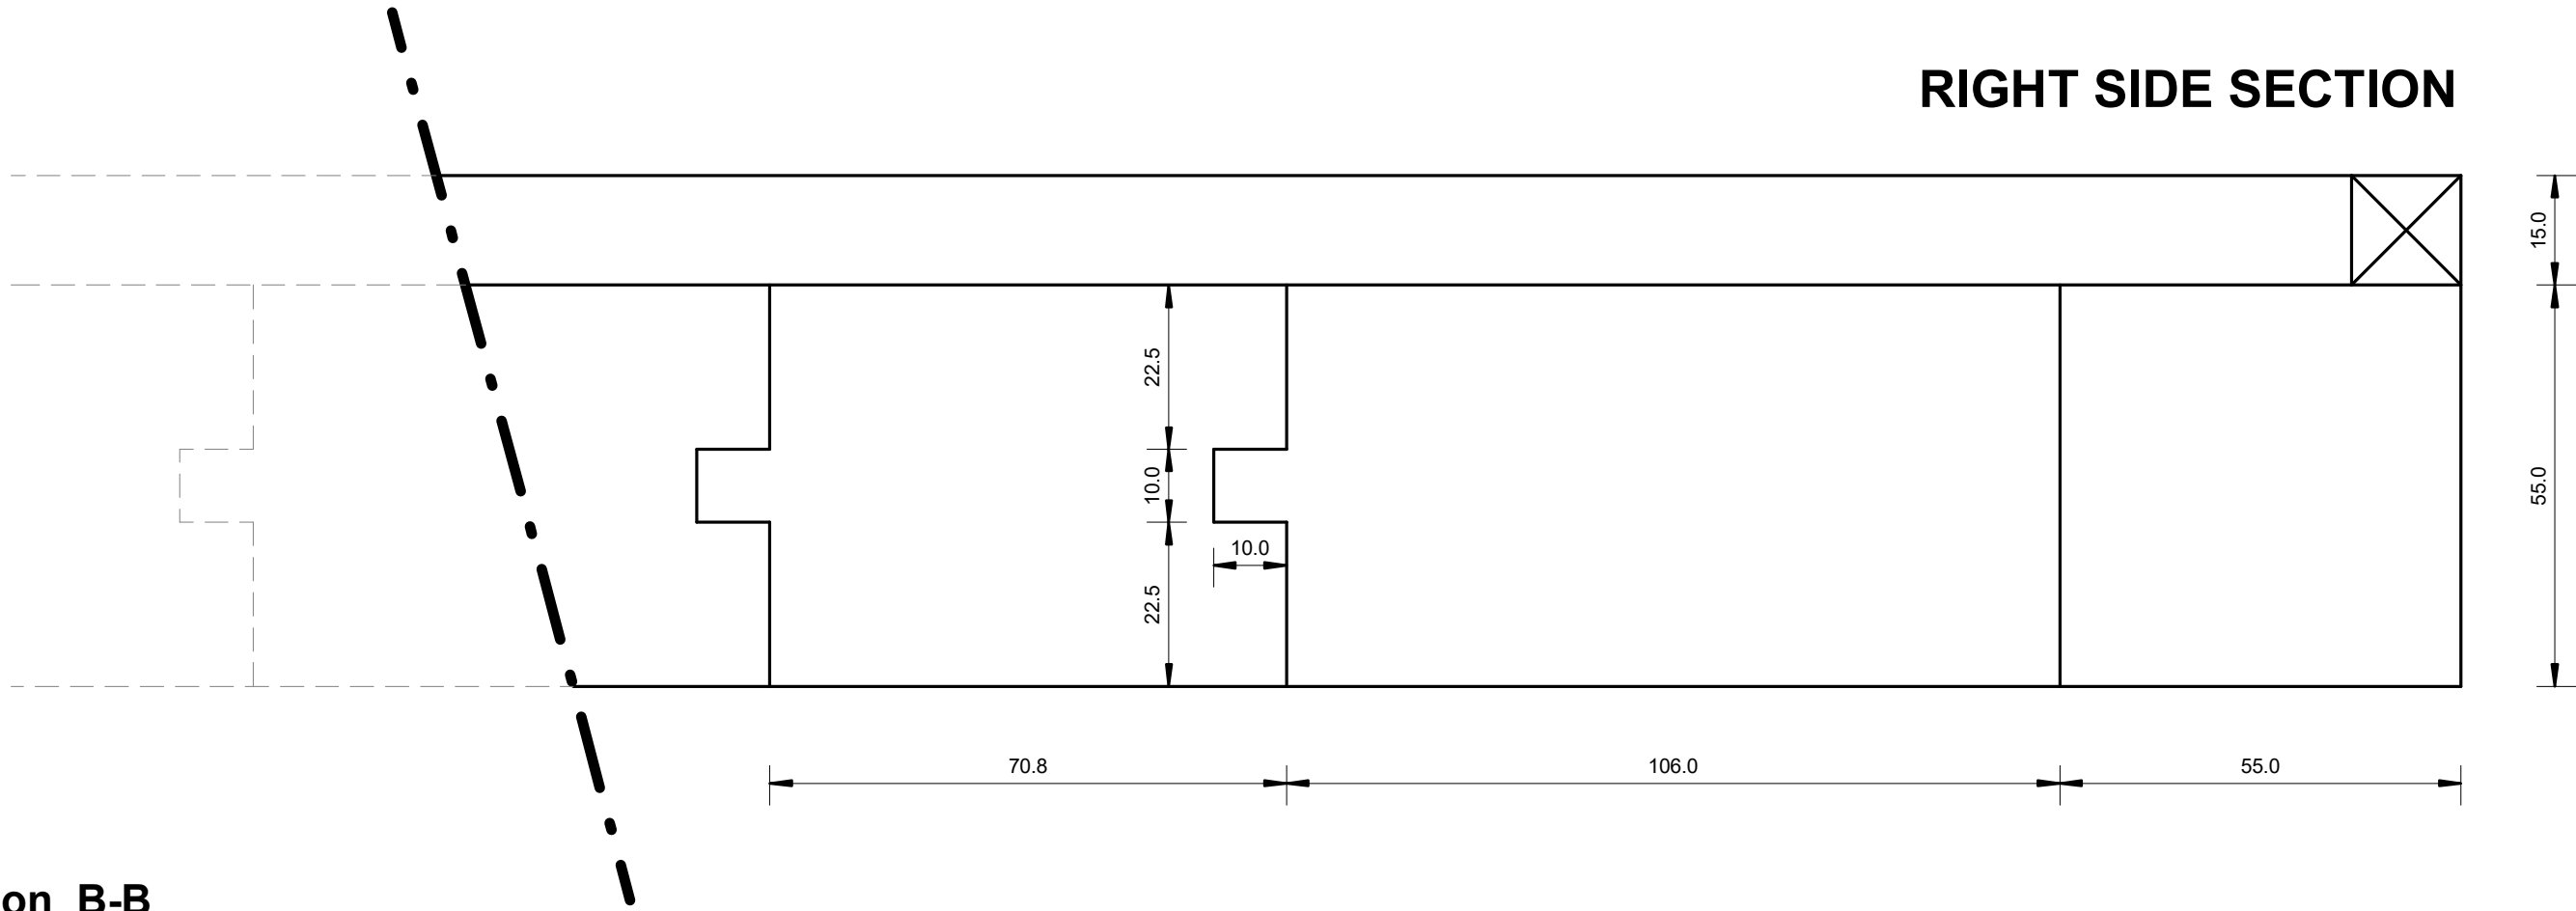

Section B-B

Scale: 1 : 1

Planning
Application

CLIENT
Shelley Sochor

PROJECT
Replacement of
external side door

PROJECT NO.
2112449

DATE
09/11/2023

CHECKED BY
PC

DRAWN BY
VL

15 North Square
NW11 7AD
LONDON

PA-011