


Proposed Elevations
Scale: 1:100


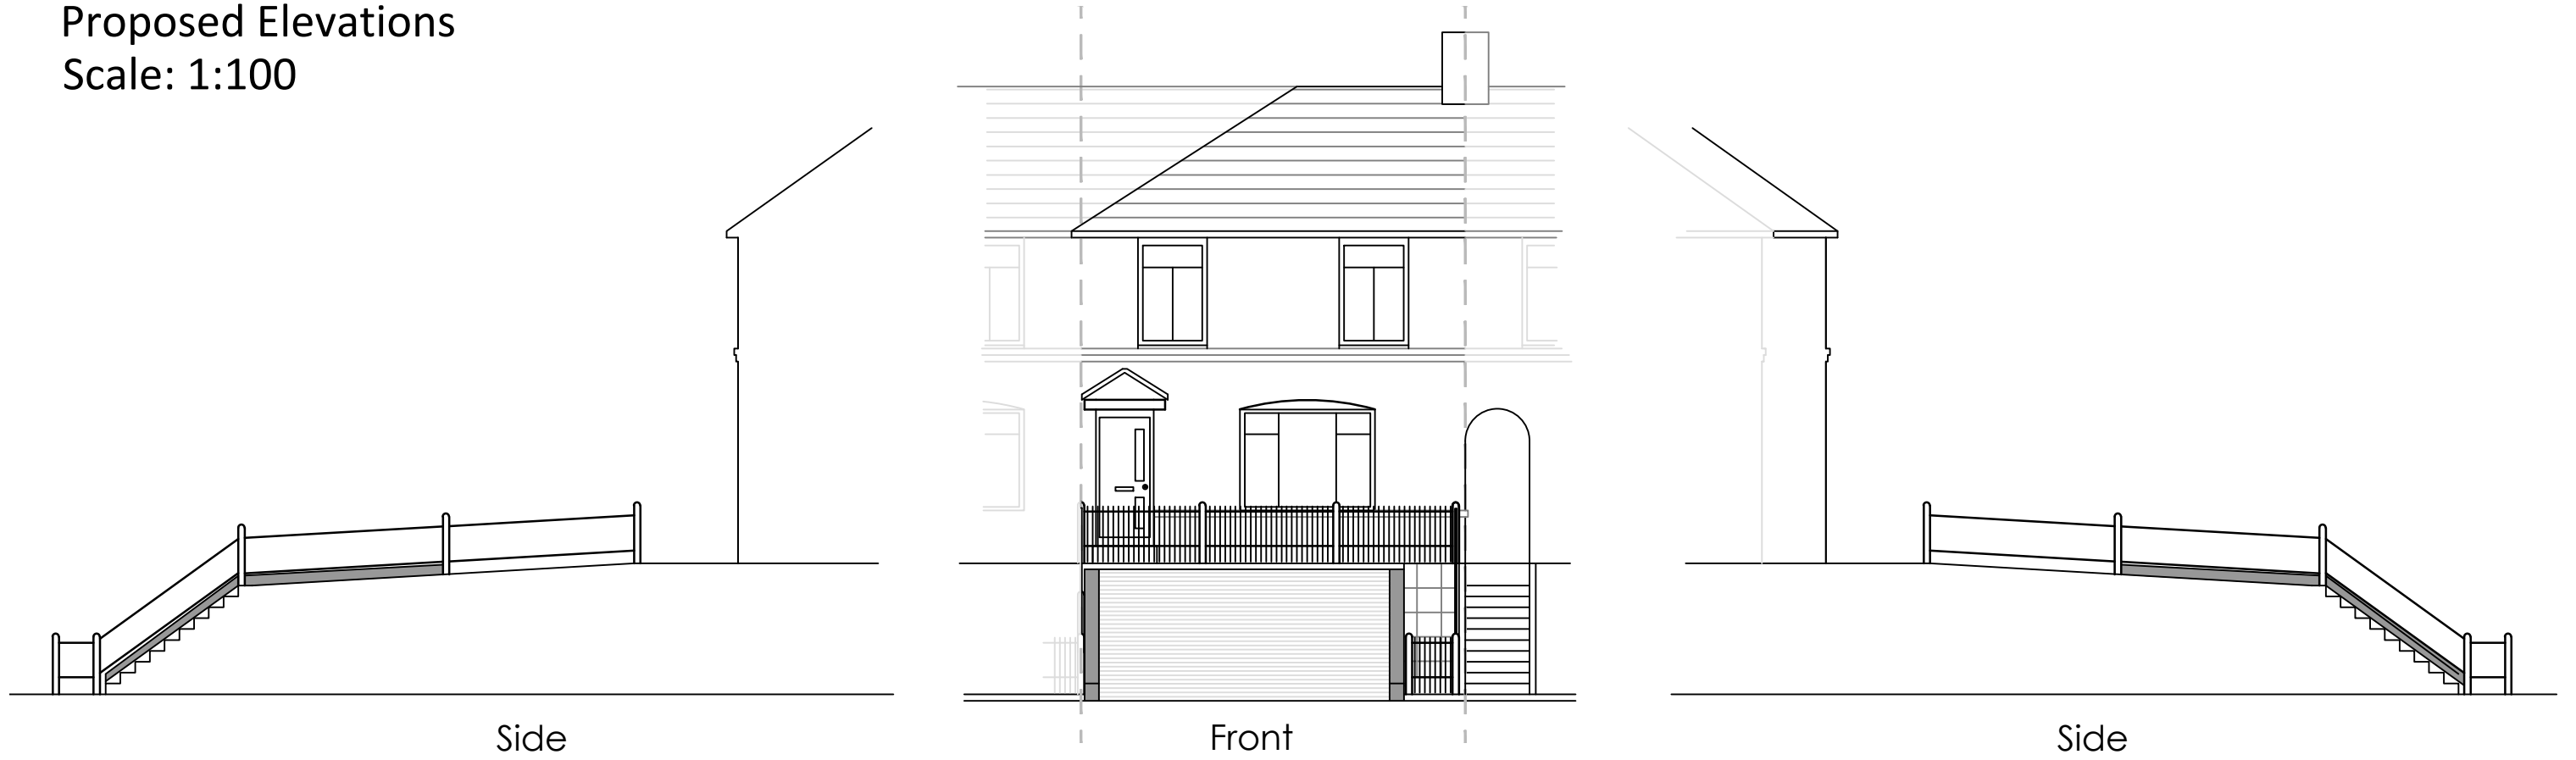


Side

Front

Side

Cross-section (proposed)
Scale: 1:50

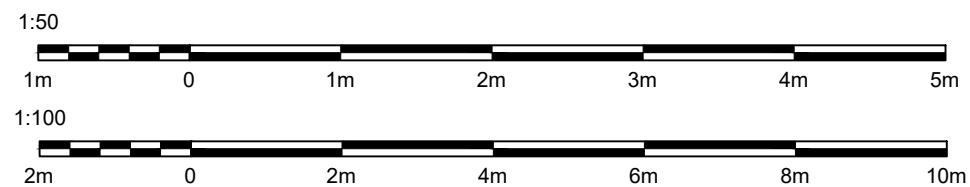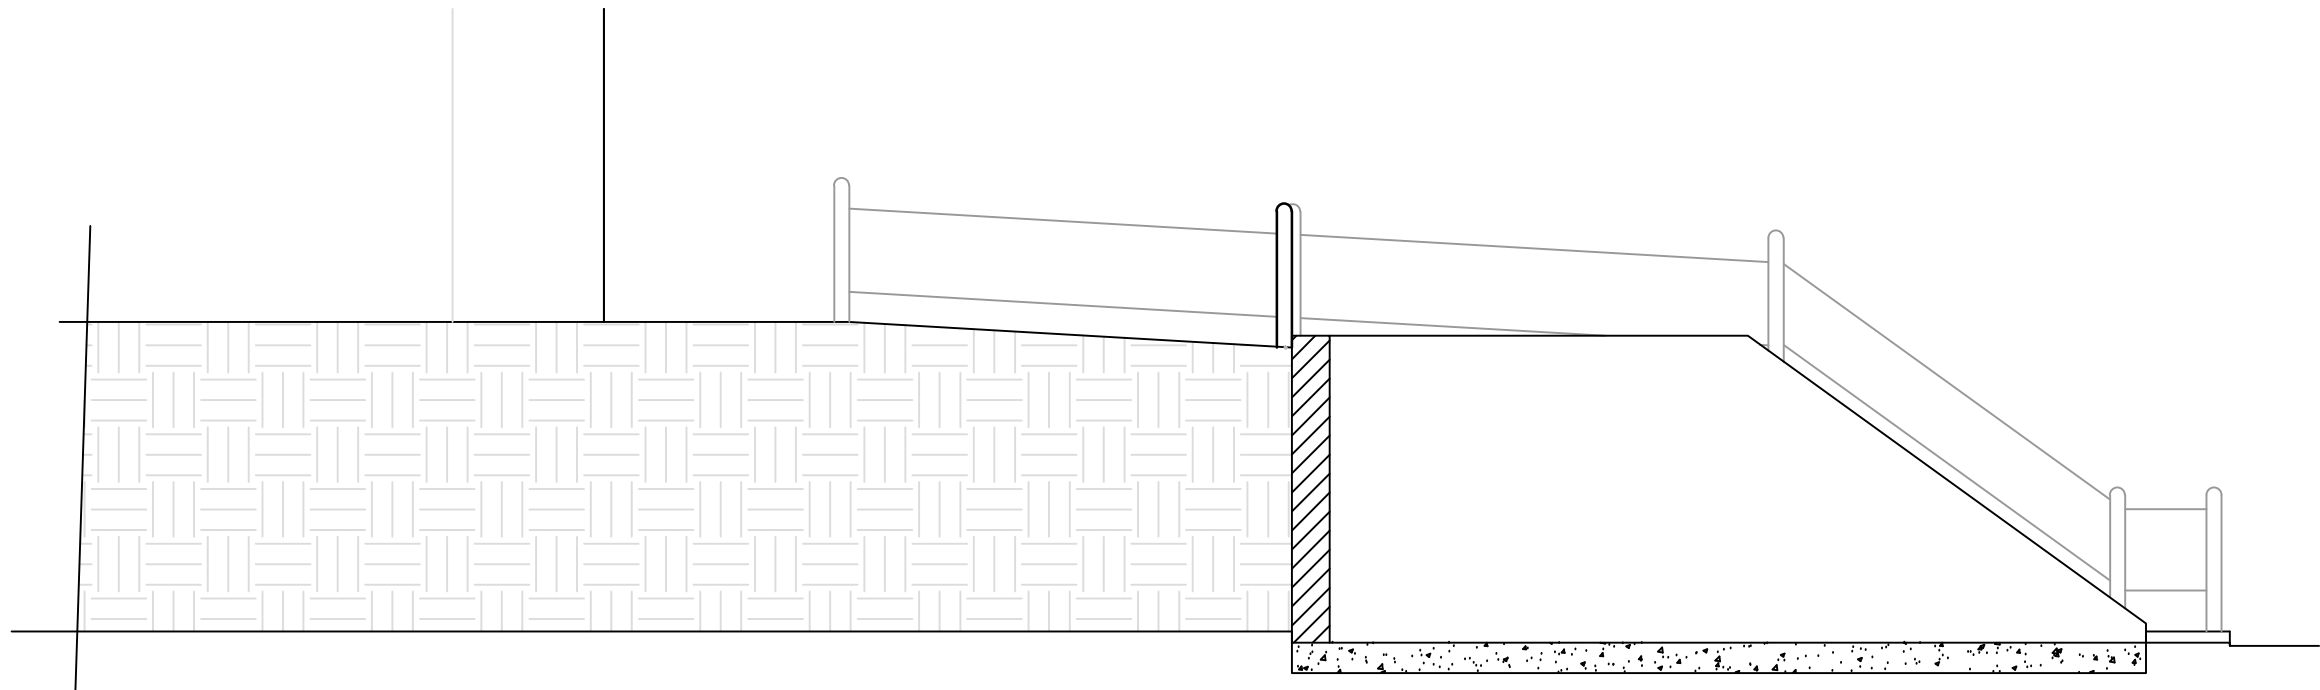

A	correction of appearance of retaining wall	TB	02/10

REV:	DESCRIPTION:	BY:	DATE:
STATUS:			

Fairfox Ltd
 PO Box 525
 Ramsgate
 Kent CT11 1 EZ
 www.fairfox.co.uk

FAIRFOX LTD
 Adaptations Specialists

RICS
 Registered by RICS

SITE: 28 Beaufoy Terrace, Dover, Kent CT17 0HS			
TITLE: Provision of driveway			
SCALE AT A3: As shown	DATE: 28/09/2023	DRAWN: TB	CHECKED:
PROJECT NO: FF04	DRAWING NO: FF04/A3/05/REV A	REVISION: REV A	