


Existing Plan
Scale: 1:50

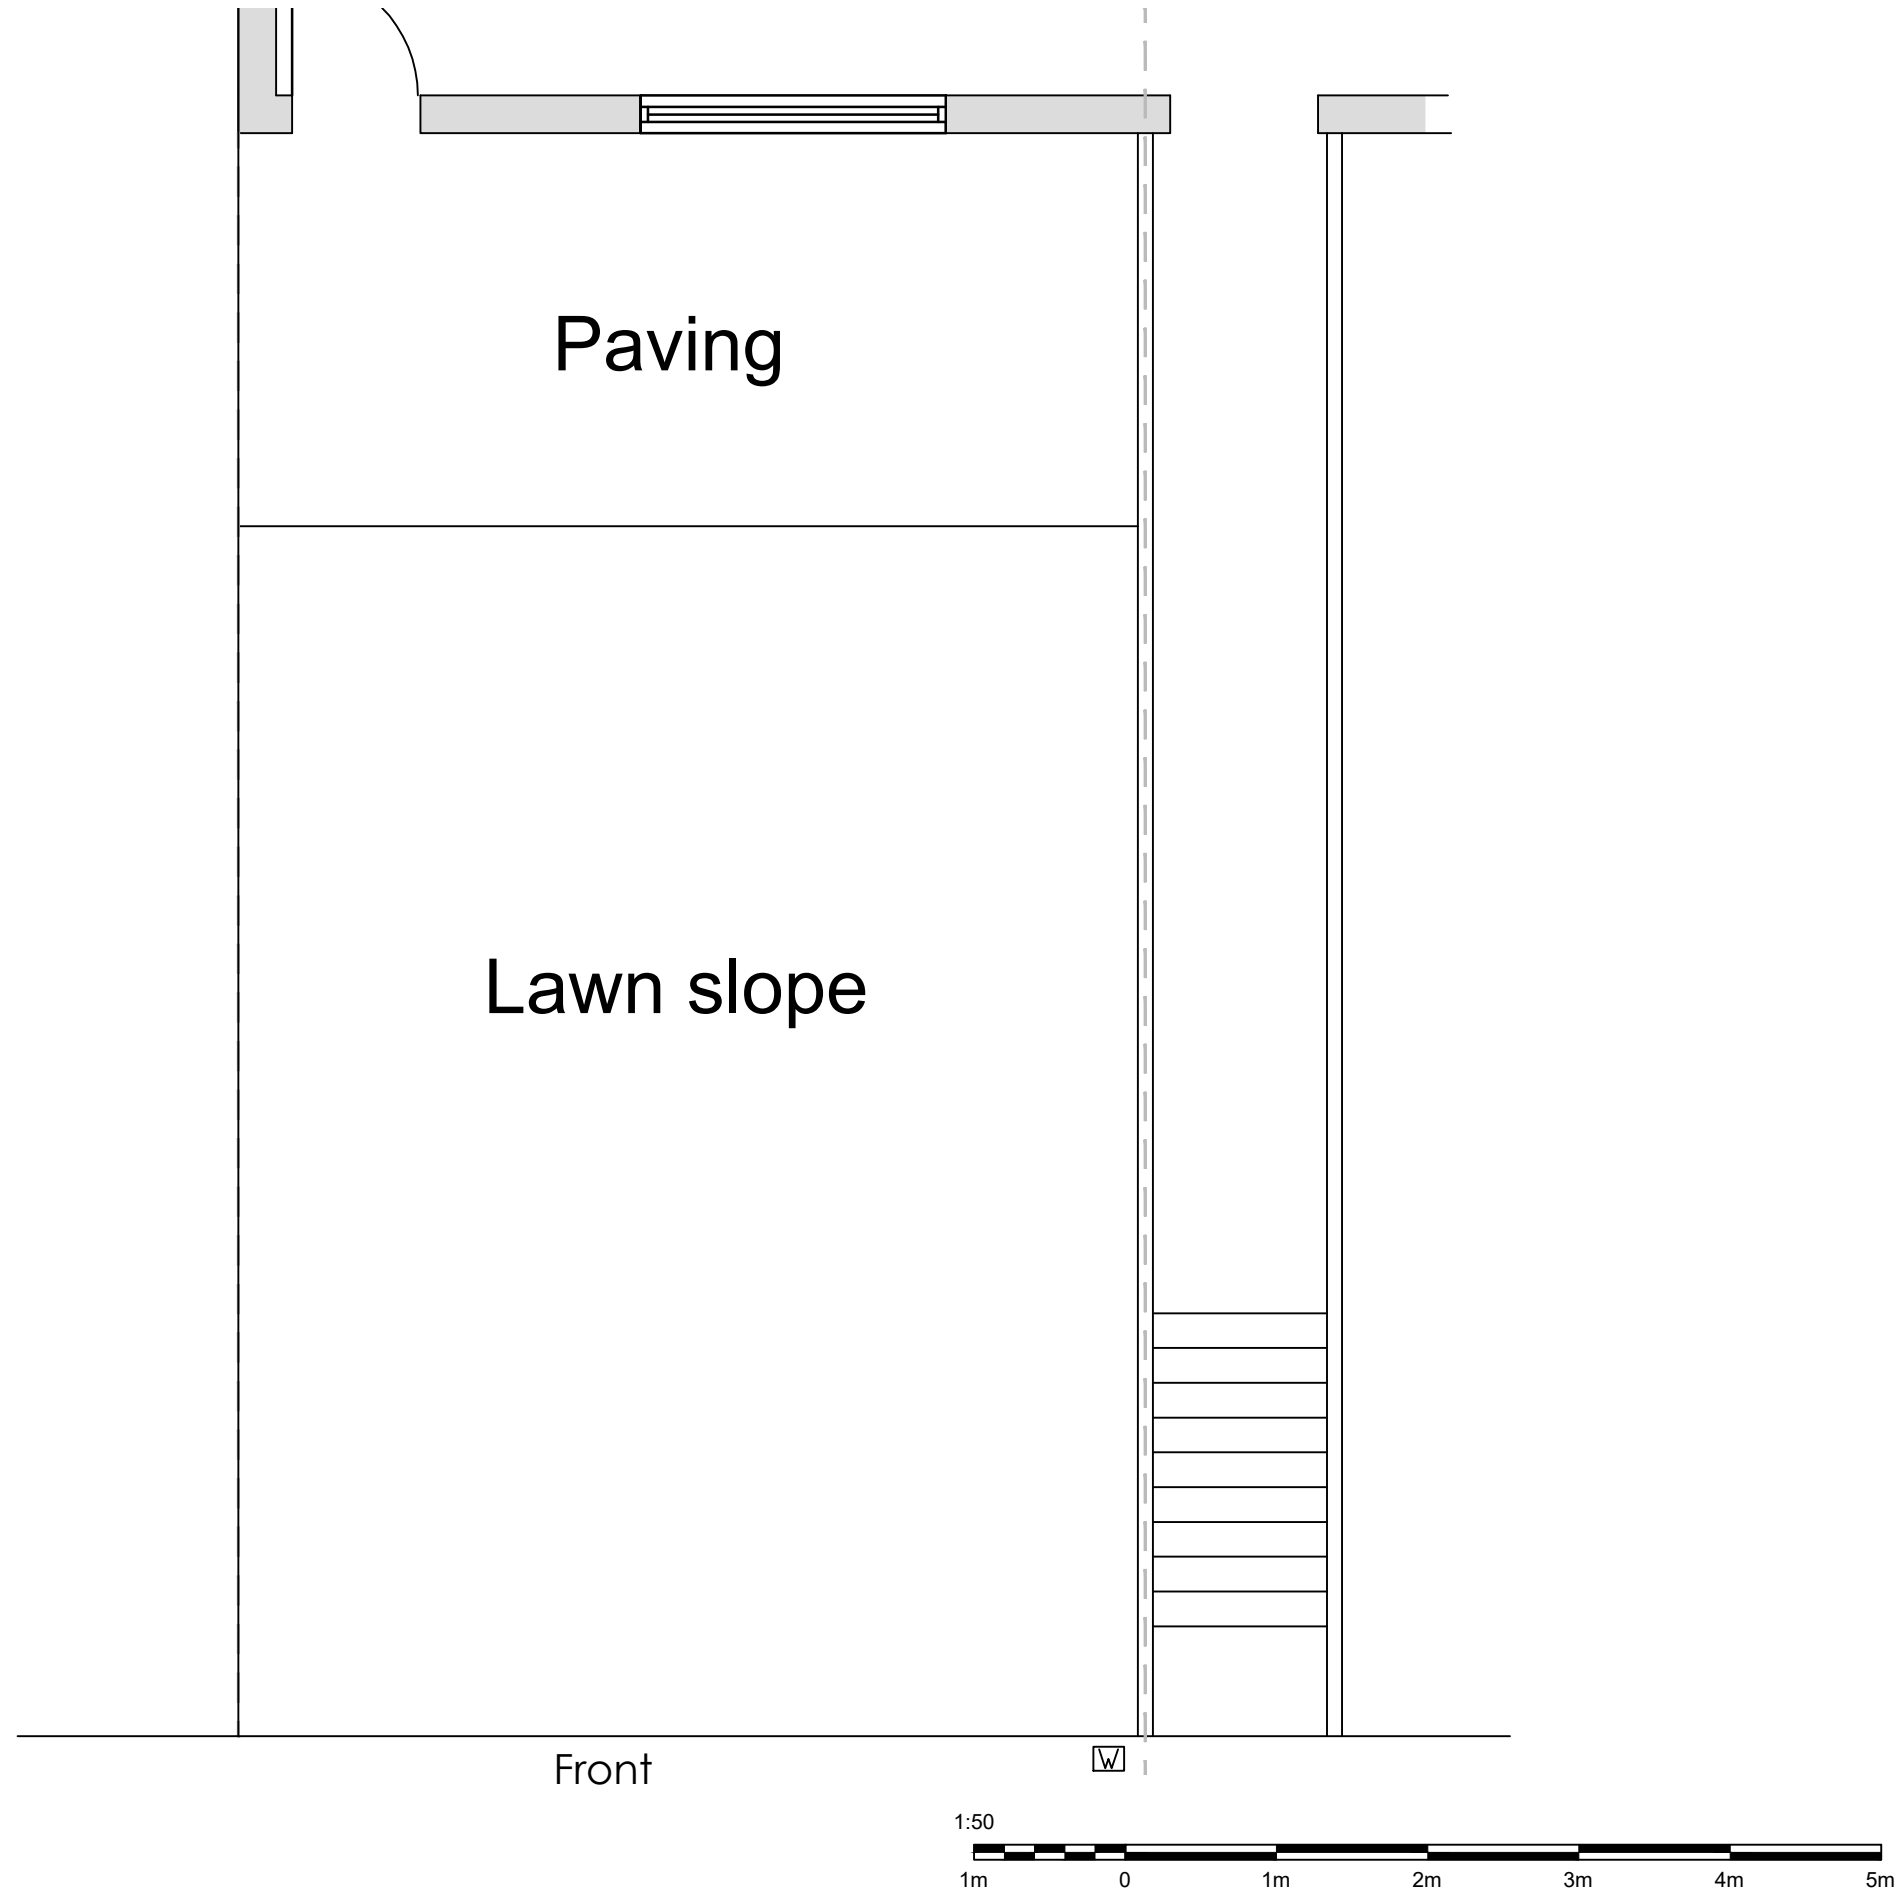

Notes:

REV:	DESCRIPTION:	BY:	DATE:

STATUS: draft



Fairfox Ltd
PO Box 525
Ramsgate
Kent CT11 1 EZ
www.fairfox.co.uk



SITE: 28 Beaufoy Terrace, Dover, Kent CT17 0HS			
TITLE: Provision of driveway			
SCALE AT A3: As shown	DATE: 06/09/2023	DRAWN: TB	CHECKED:
PROJECT NO: FF04	DRAWING NO: FF04/A3/02	REVISION:	