


Proposed Plan  
Scale: 1:50

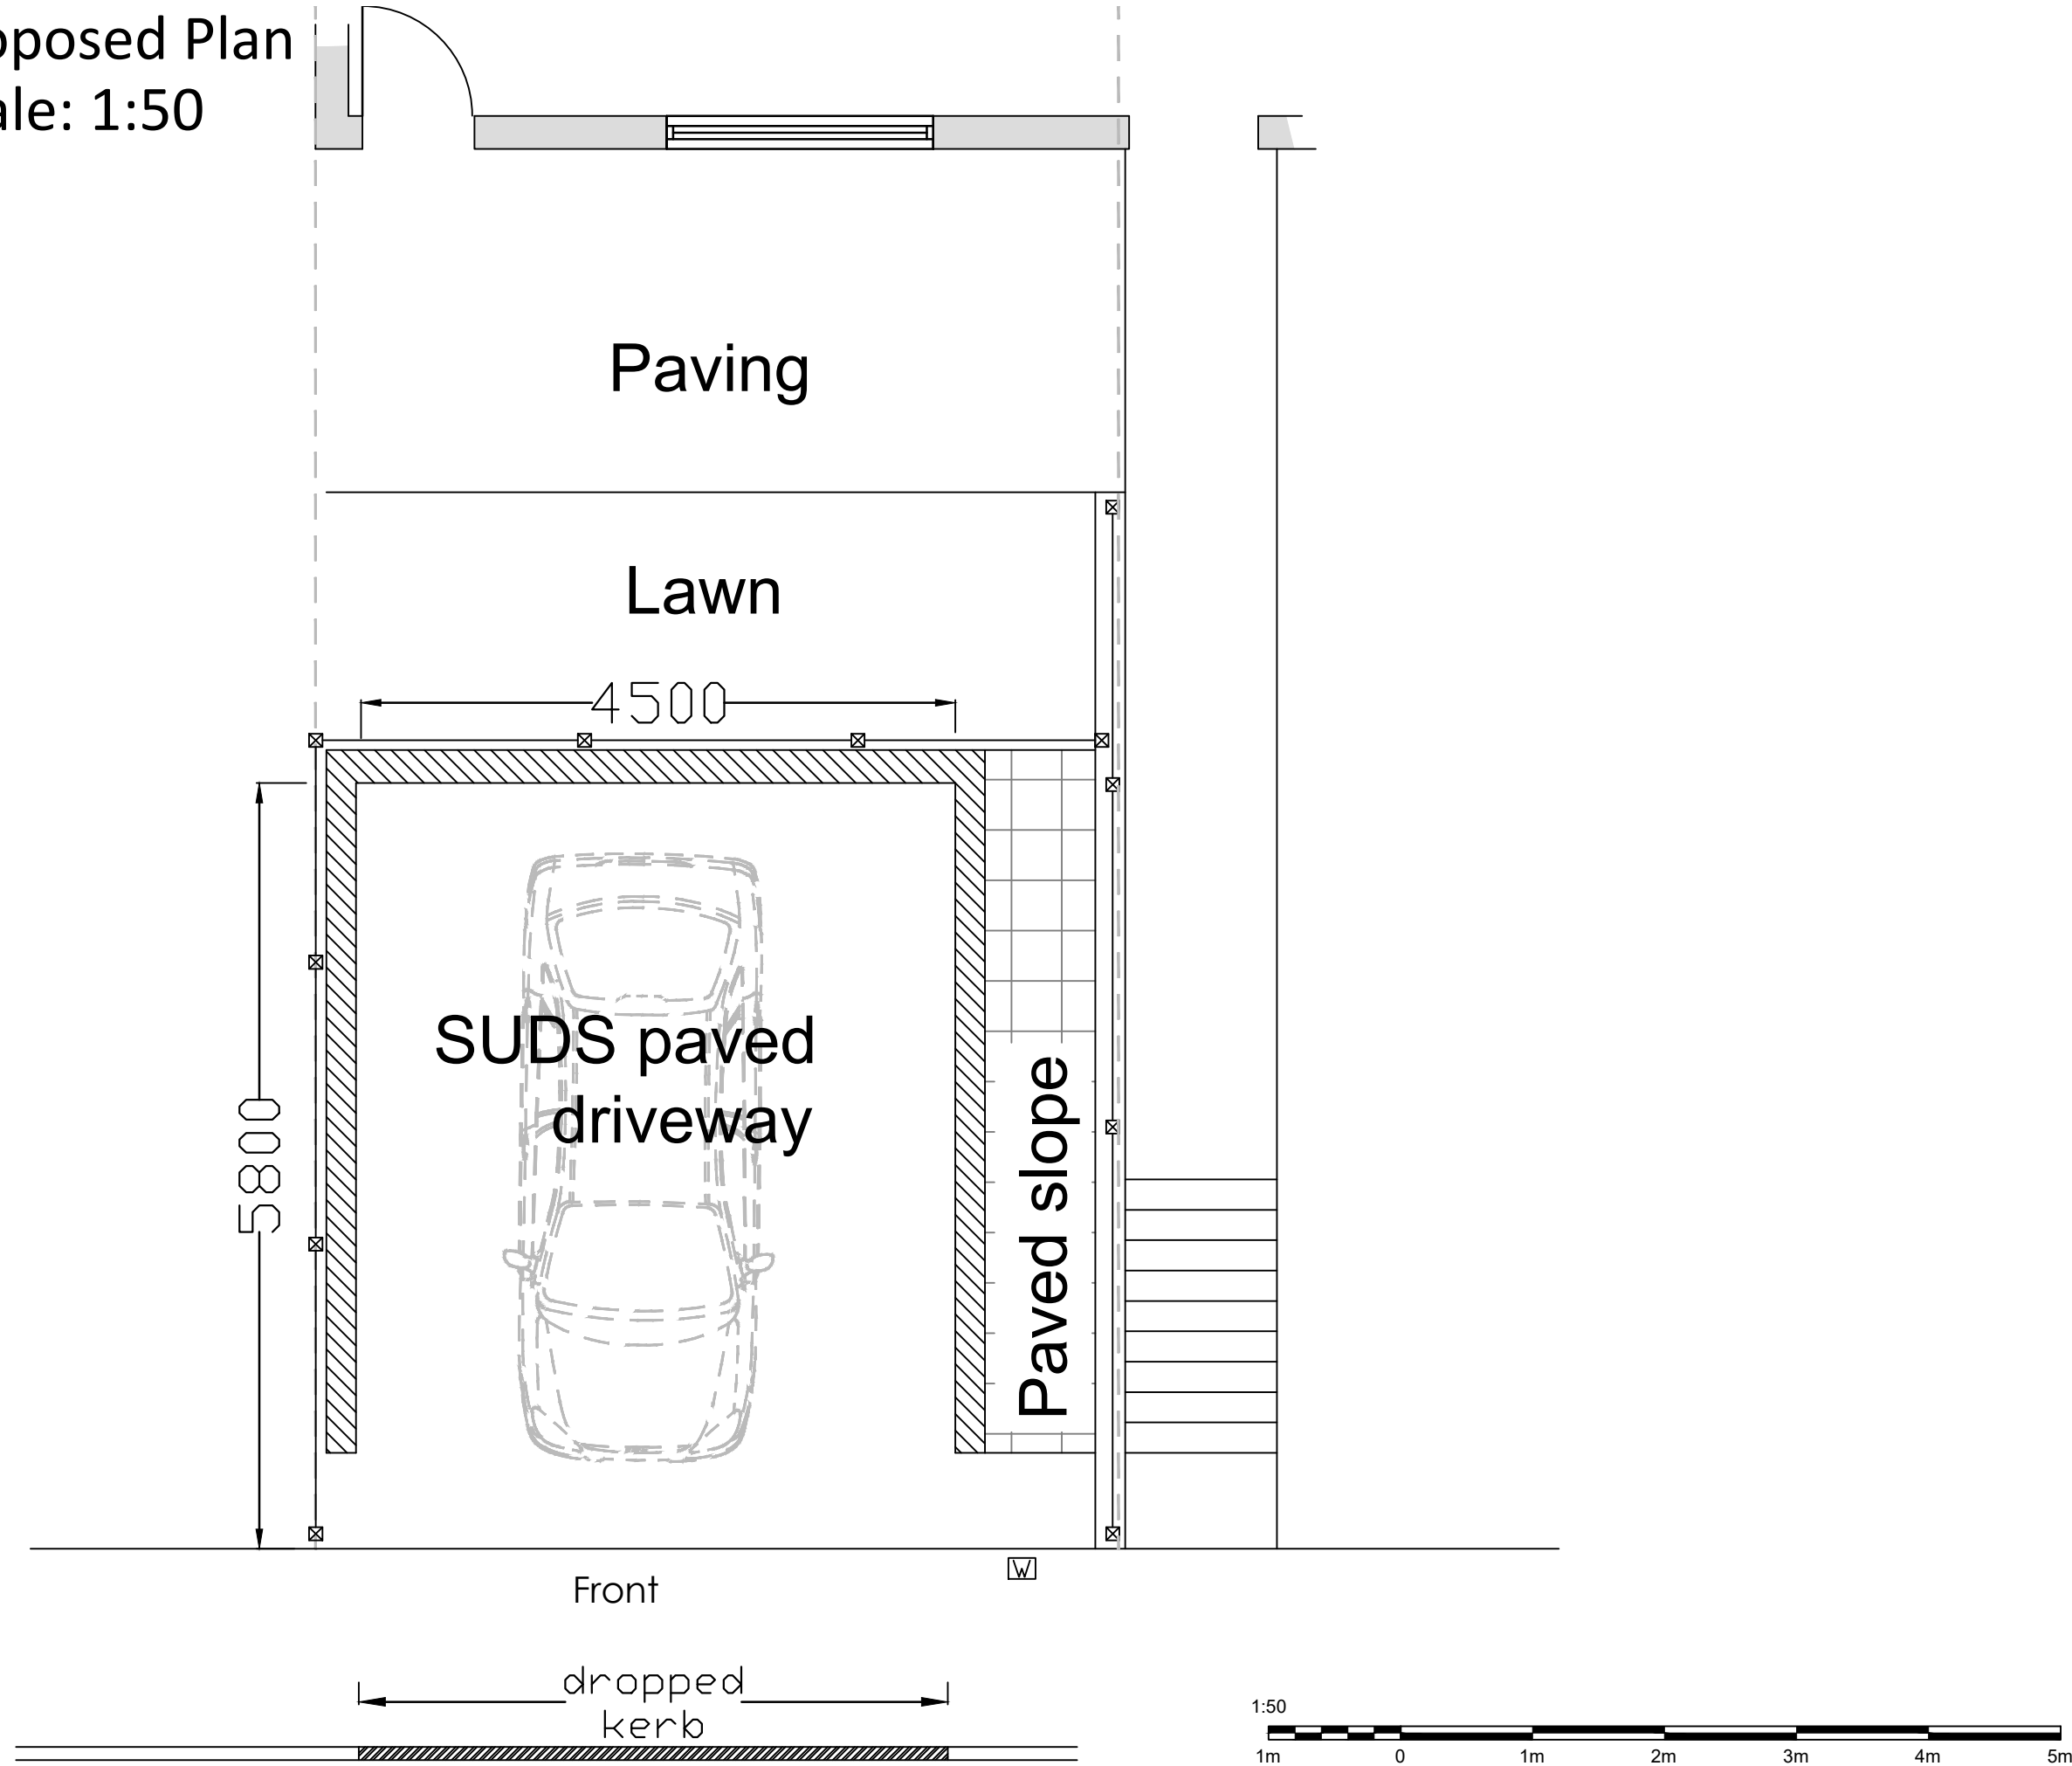

Notes:

REV:	DESCRIPTION:	BY:	DATE:
A	correction of appearance of retaining wall	TB	02/10

STATUS:

**Fairfox Ltd**  
 PO Box 525  
 Ramsgate  
 Kent CT11 1 EZ  
 www.fairfox.co.uk

**FAIRFOX LTD**  
 Adaptations Specialists

**RICS**  
 Regulated by RICS

**SITE:**  
28 Beaufoy Terrace, Dover, Kent  
CT17 0HS

**TITLE:**  
Provision of driveway

SCALE AT A3:	DATE:	DRAWN:	CHECKED:
As shown	06/09/2023	TB	
PROJECT NO:	DRAWING NO:	REVISION:	
FF04	FF04/A3/04/REVA	A	