




Existing Elevations

Scale: 1:100

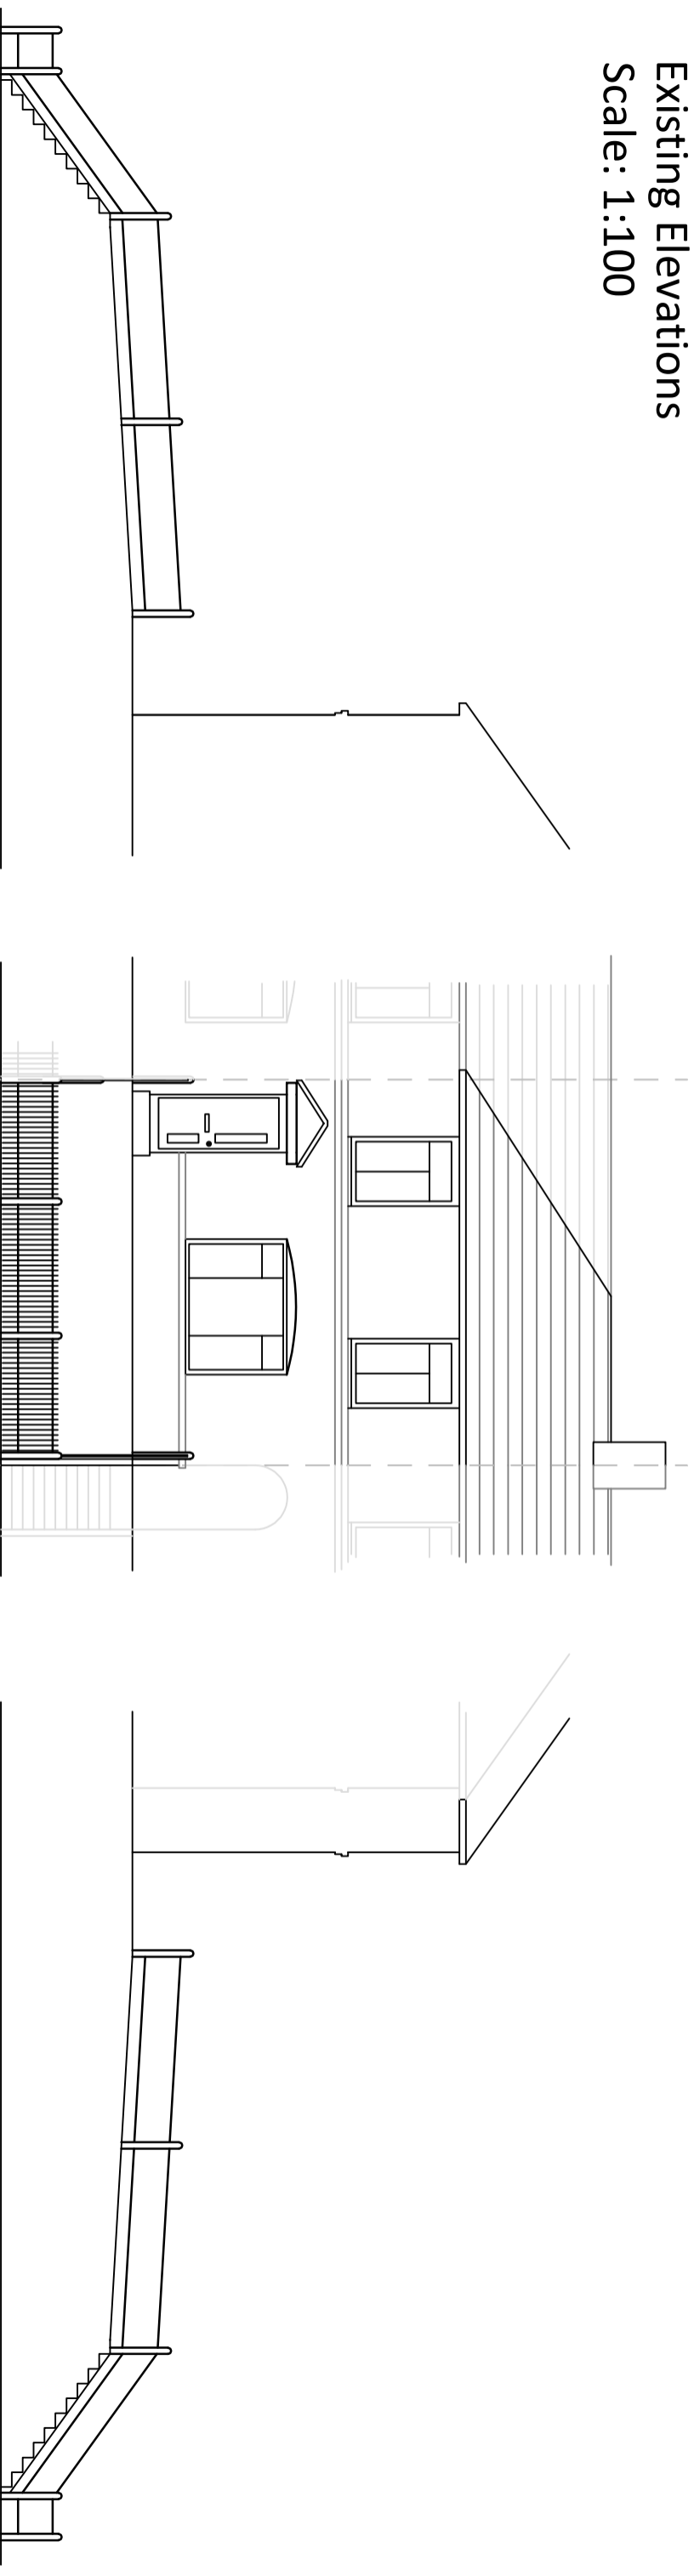

Site Location Plan

Scale: 1:1250

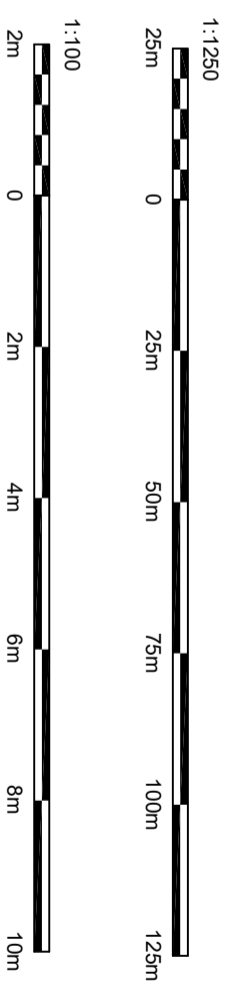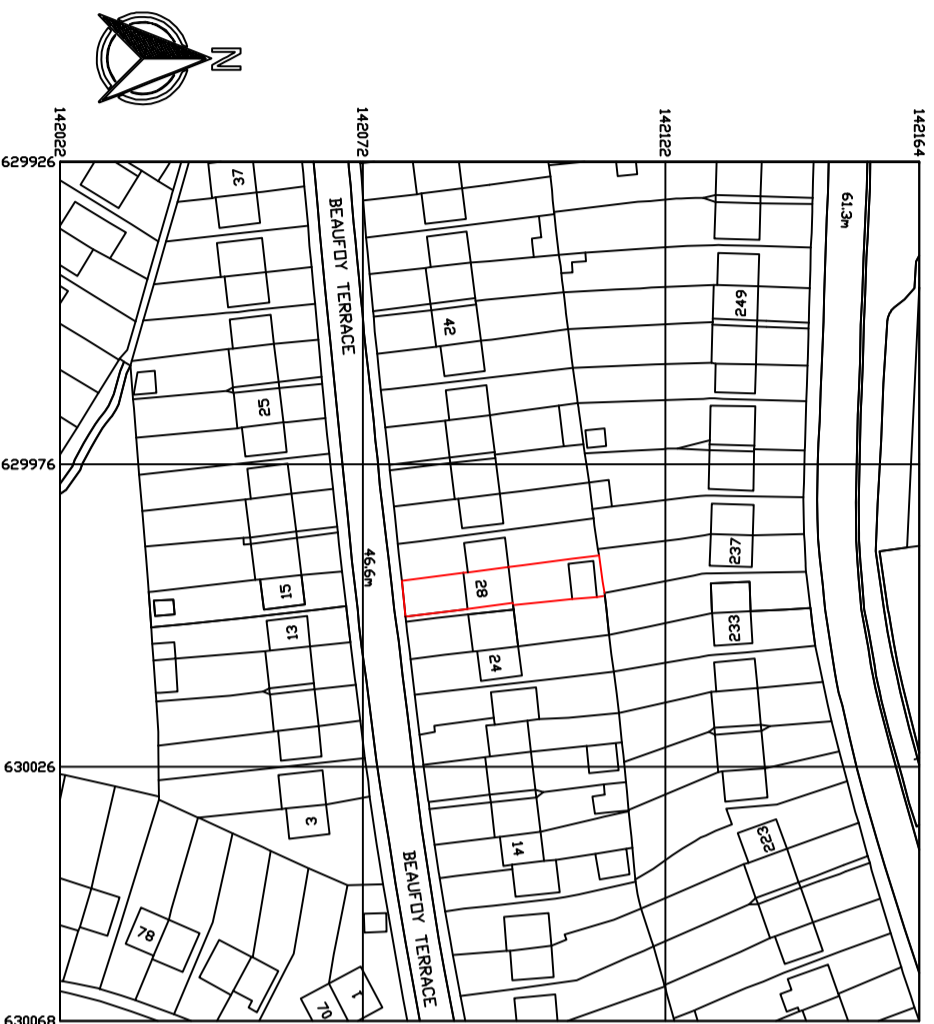

REV	DESCRIPTION	BY	DATE

REV: DESCRIPTION: BY: DATE:
 STATUS: draft

Fairfox Ltd
 PO Box 525
 Ramsgate
 Kent CT11 1 EZ
 www.fairfox.co.uk

RICS
Approved by RICS

SITE: 28 Beaufloy Terrace, Dover, Kent			
CT17 0HS			
TITLE: Provision of driveway			
SCALE AT A3: As shown	DATE: 28/09/2023	DRAWN: TB	CHECKED:
PROJECT NO: FF04	DRAWING NO: FF04/A3/03	REVISION:	