


**GENERAL NOTES:**  
 ALL RED DOTTED LINES  
 NOTE BOUNDARY TO 3  
 ATHOL TERRACE

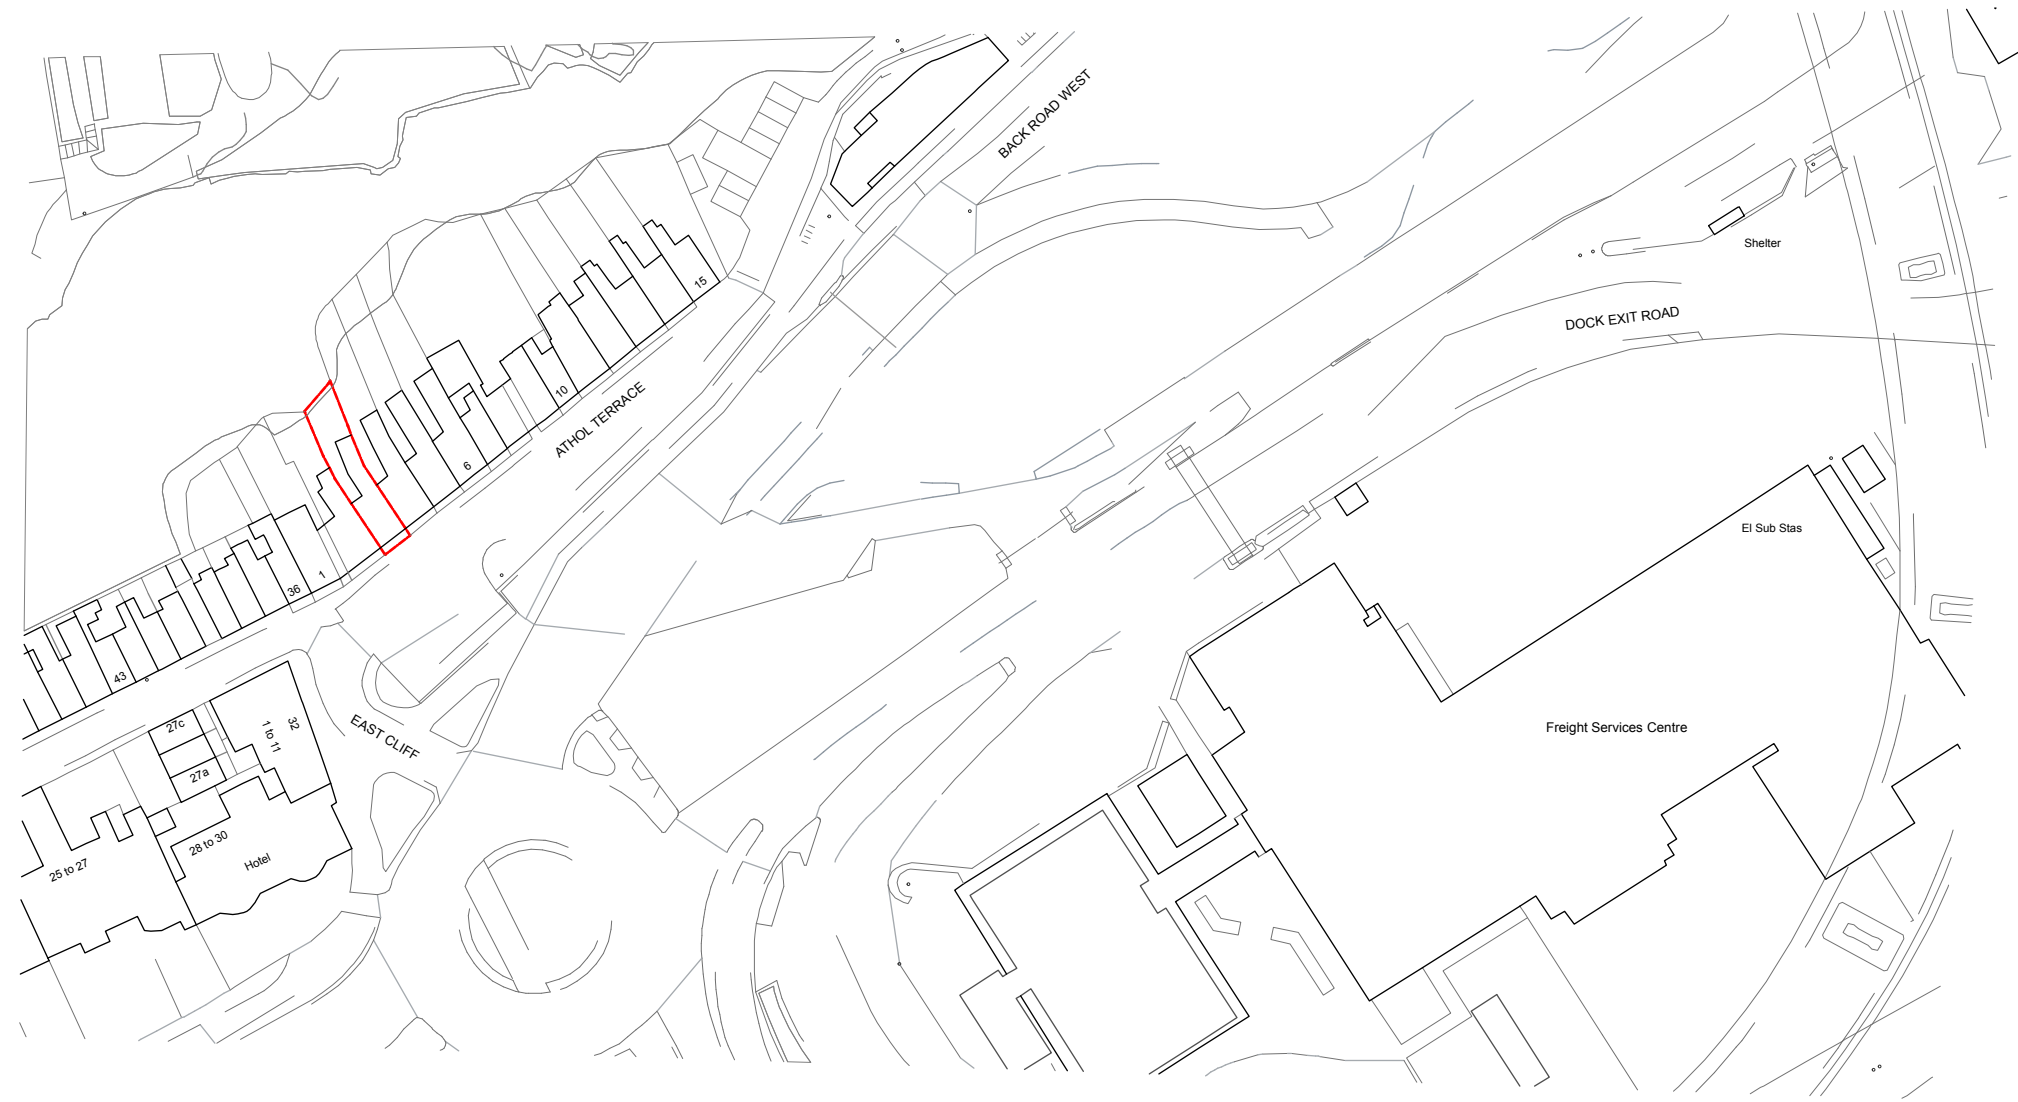

**CHARLES HOLLAND  
 ARCHITECTS**

49 CASTLE STREET  
 DOVER CT16 1PT  
 Telephone: +44 (0) 1304 249989  
 www.charleshollandarchitects.co.uk  
 E: info@charleshollandarchitects.co.uk

**Notes**

Drawings are for information only and not to be used for construction purposes.  
 Do not scale from drawings.  
 Check all dimensions on site prior to fabrication.  
 All structural members and connections to be as Structural Engineer's drawings and specification.  
 All work to be in accordance with Building Regulations, relevant British Standards and manufacturer's recommendations.

**Revisions**

Project  
**ATHOL TERRACE**

Drawing Title  
**LOCATION PLAN**

Scale 1:1250@A3	Issued 22/02/23	Status INFO	Drawn By DS Checked By CH
--------------------	--------------------	----------------	------------------------------------

Drawing No. <b>AT-03-000</b>	Revision *
---------------------------------	---------------



1 LOCATION PLAN  
 Scale: 1:1250