


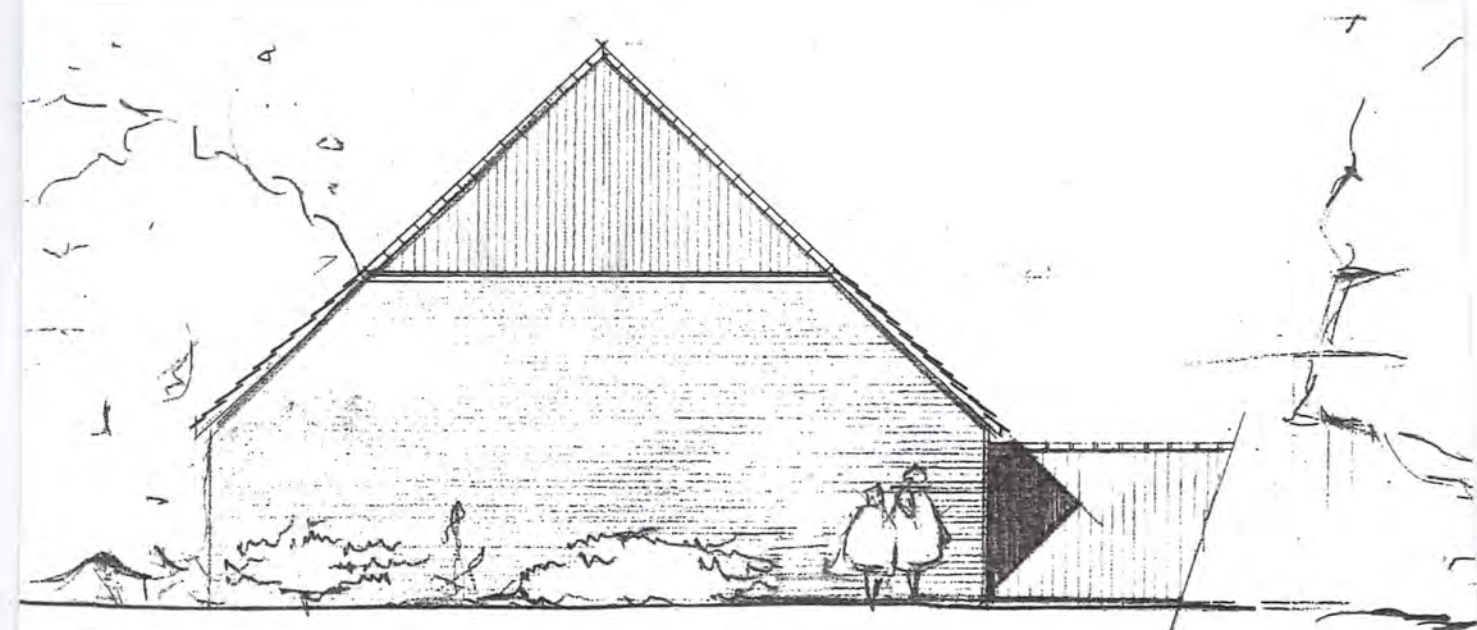

End Elevation



EXISTING OPENINGS TO BE
BLOCKED UP.

End Elevation

Client / Project:

Daniel Smith, Langdon Barns, Conversation of Barns to Residential Units

Drawing Description:

Proposed Elevations of Brick Building

Scale : 1:100

Date: May 89

Drawing No. 6851.a.08.

Rev: A

John Clague & Partners
architects

62 Burgate Canterbury, Kent CT1 2HJ

(0227)762060