
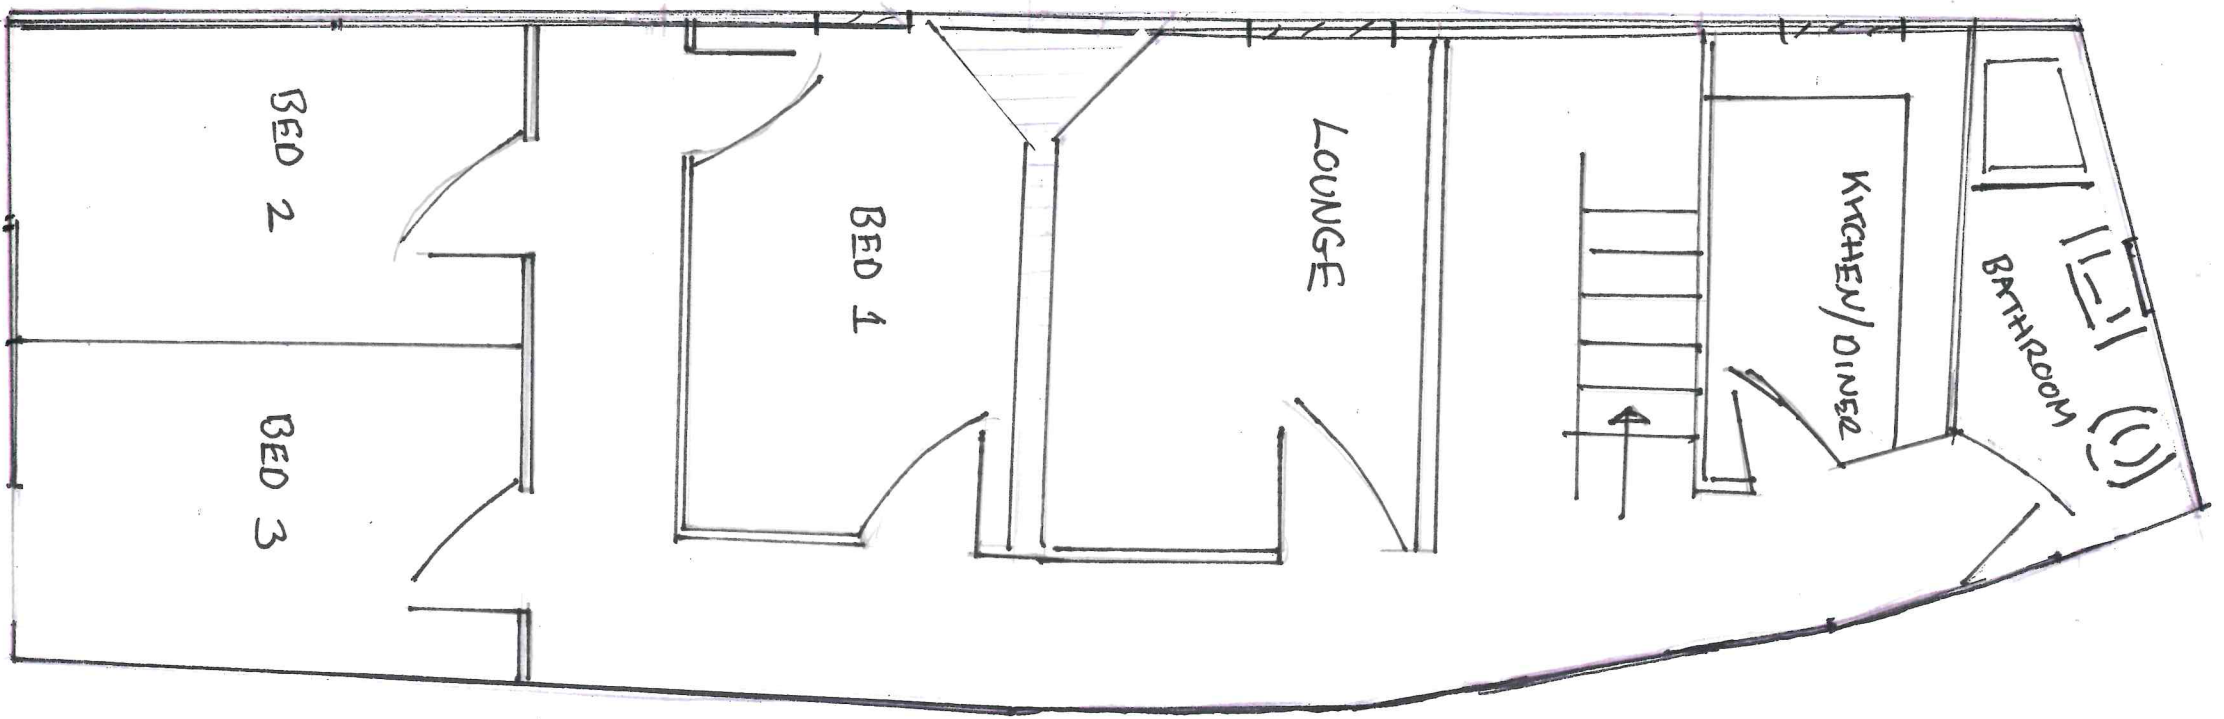


NAIL BOOT HOUSE

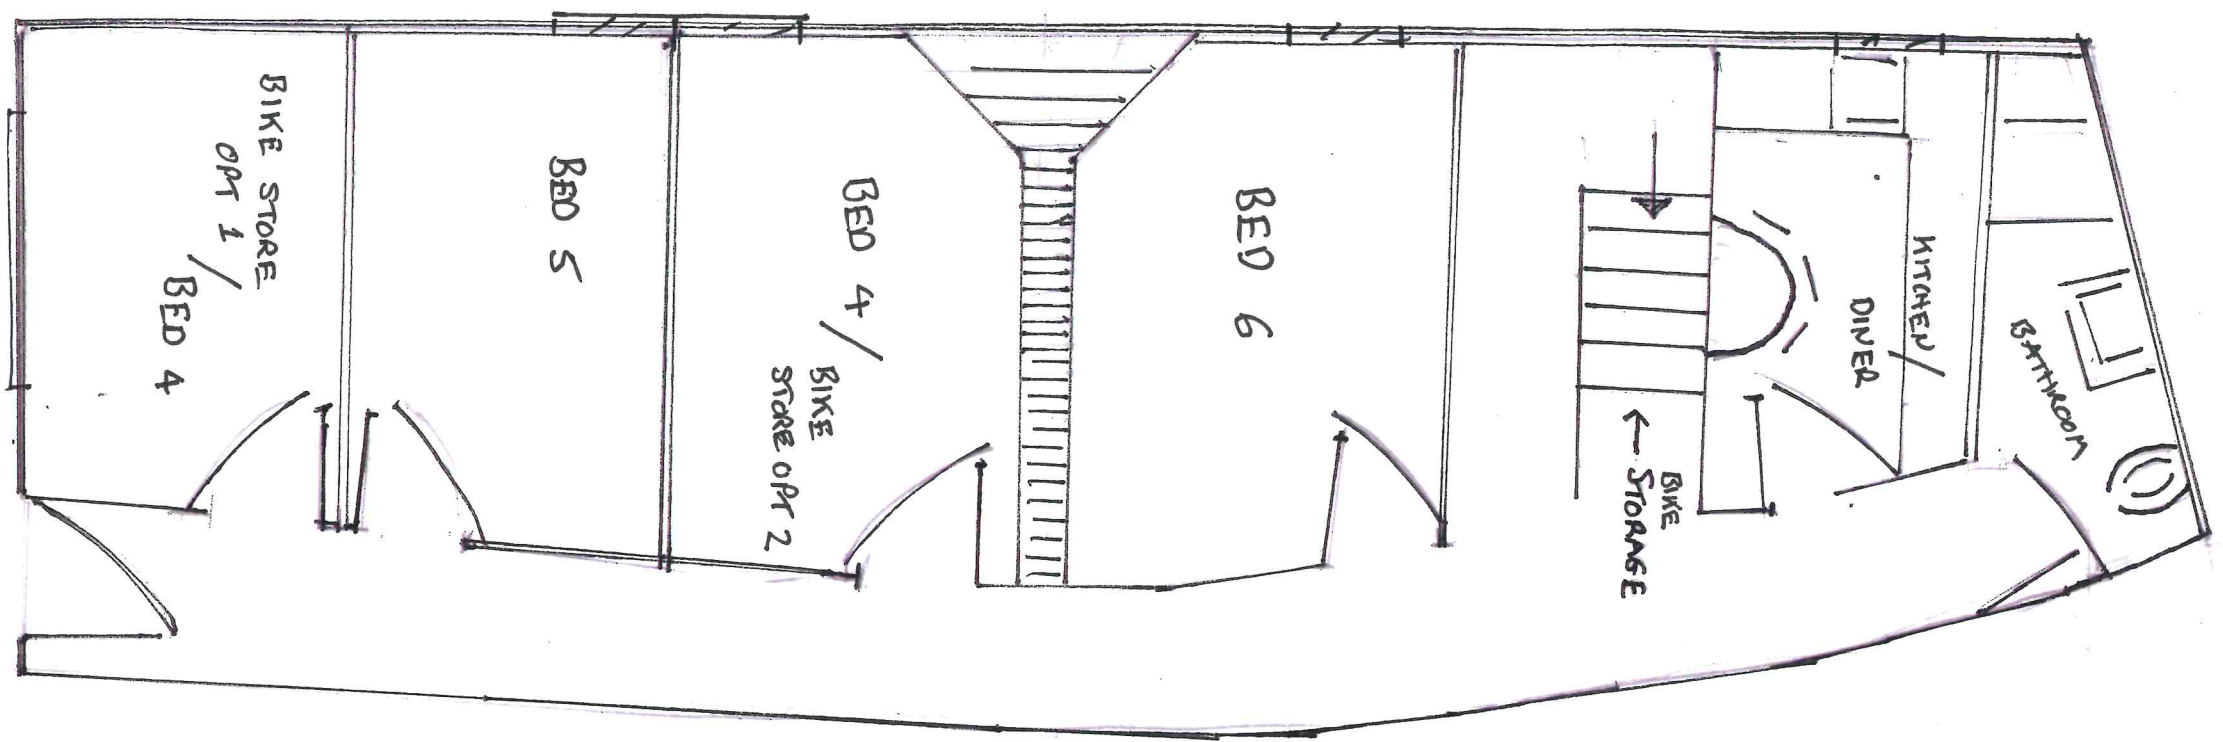

PROPOSED 1:50