





EXISTING ELEVATION

WINDOW DETAILS

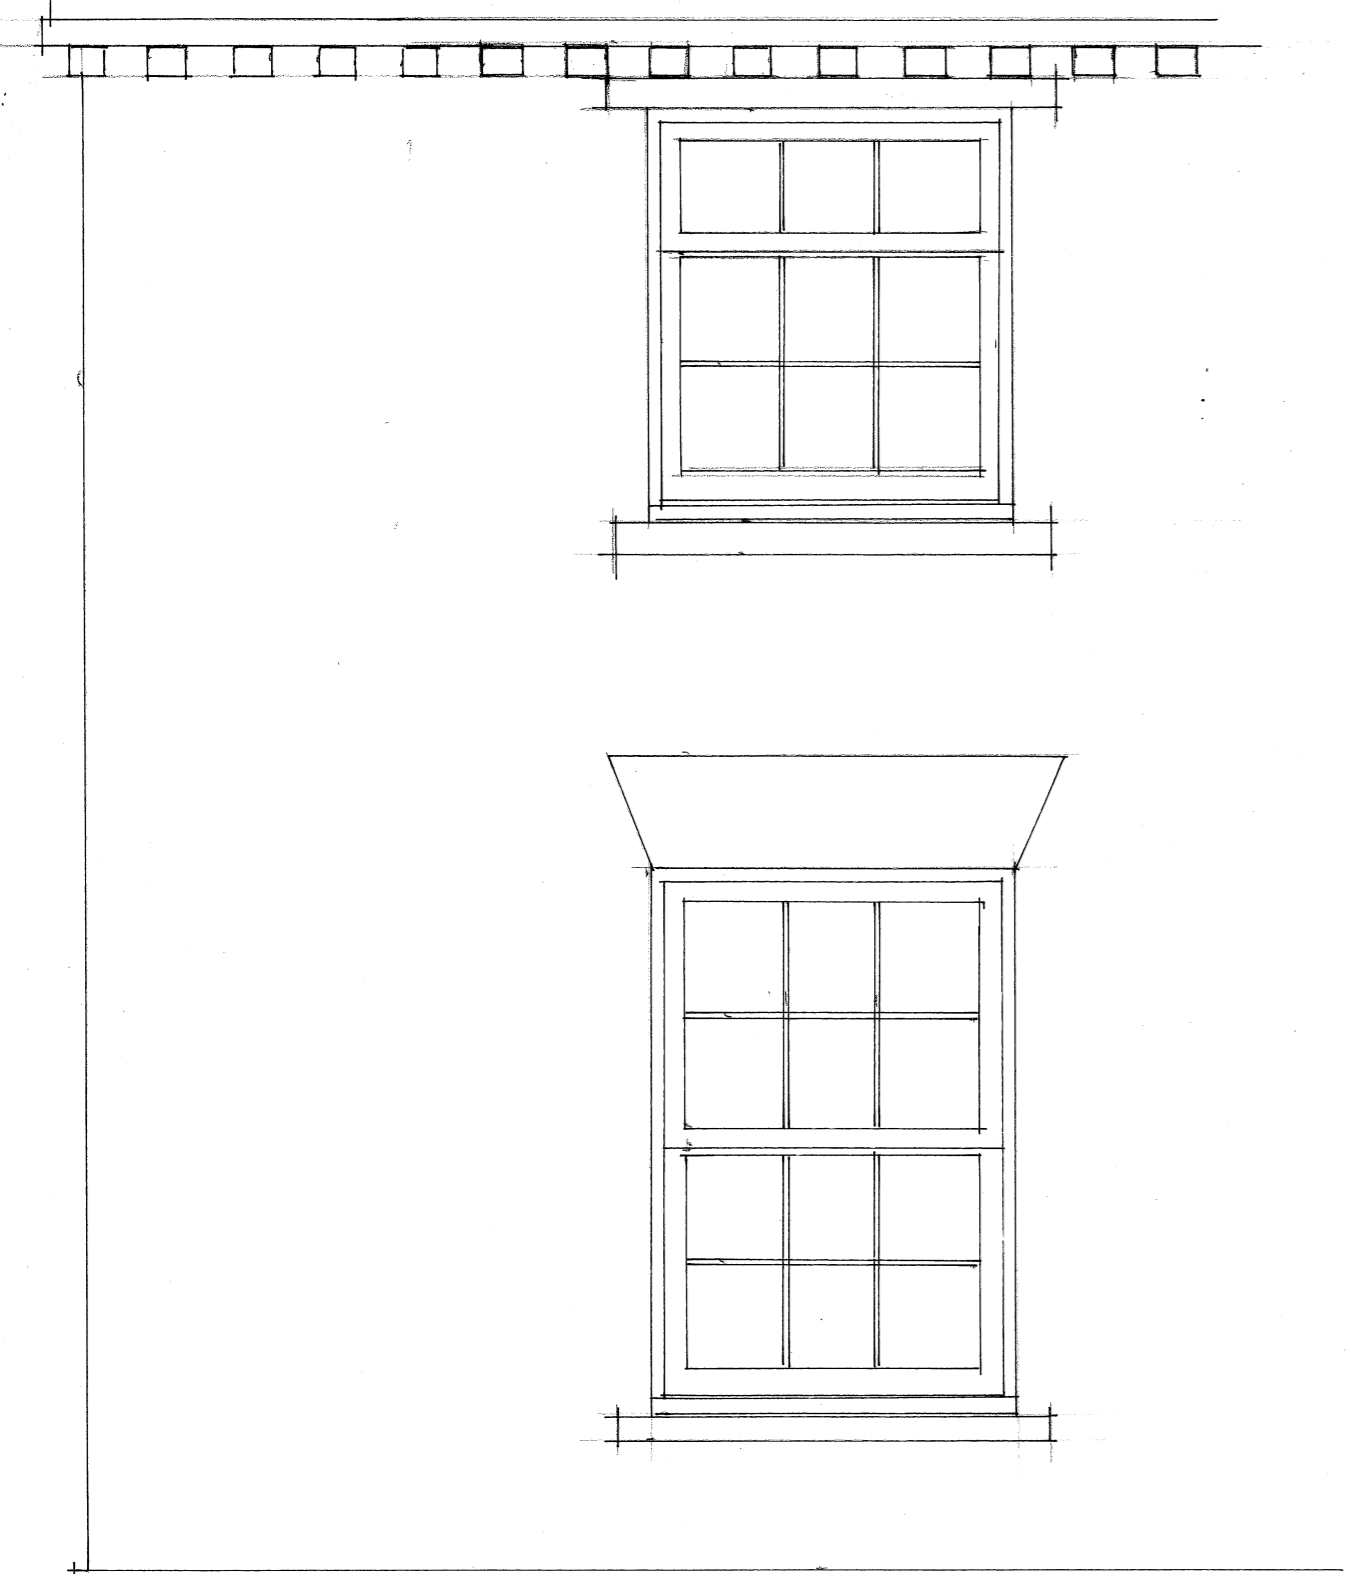

ELEVATION 1:20

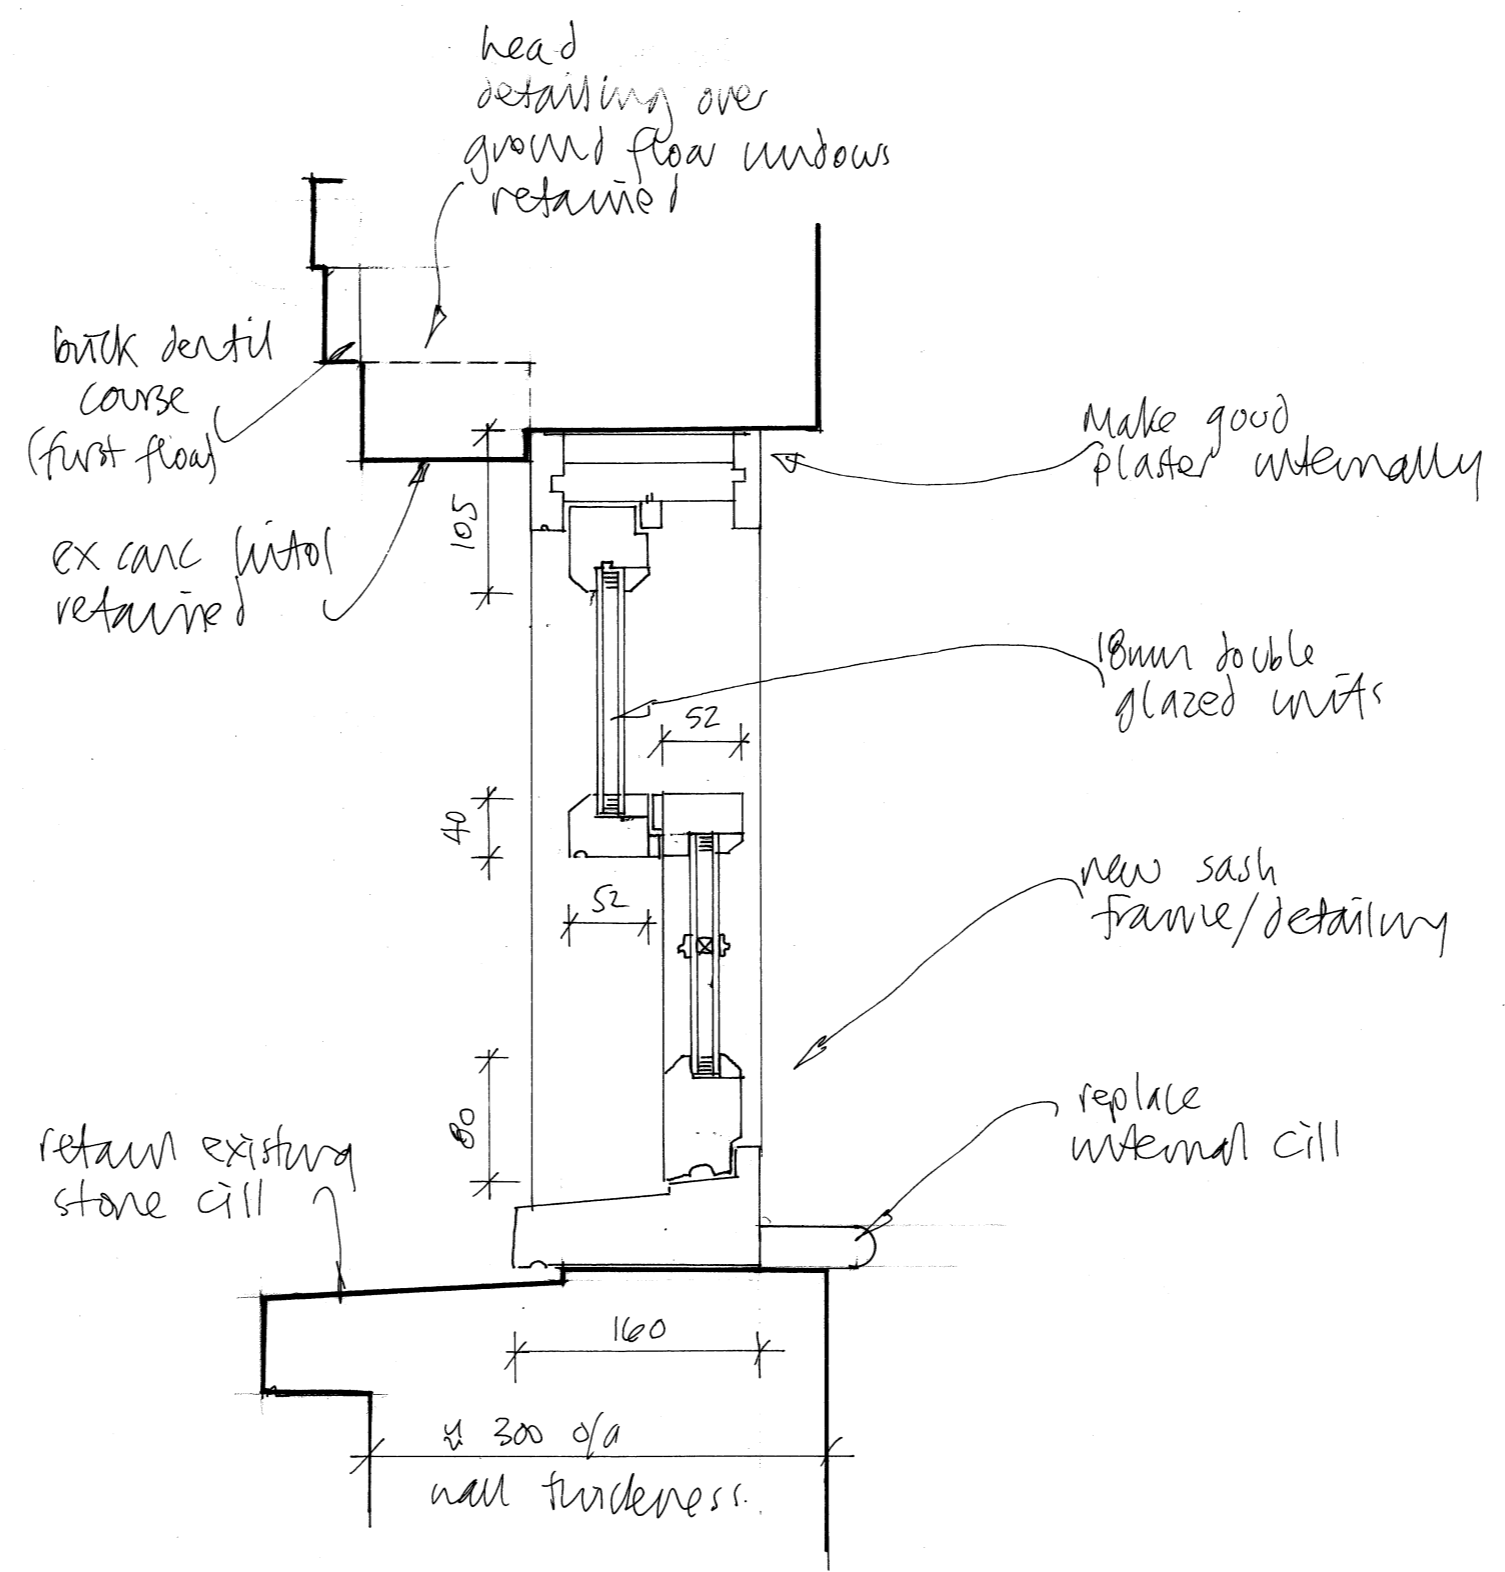

DETAIL 1:5

REVISIONS
A updated for new planning submission

FUSION Architecture Ltd	
Orchard End Hazeley Bottom Hartley Wintney Hampshire RG27 8LU Tel/Fax 01252 842026	
Job Title	
Rear extension Sunavon The Street Eversley RG27 0PJ	
Client	
Mr and Mrs Slater	
Drawing Title	
Window details	
Scale As shown	Dwg size ...A2
Drwg No. 2359/08	Rev A