




EXISTING ELEVATION


**WINDOW DETAILS**

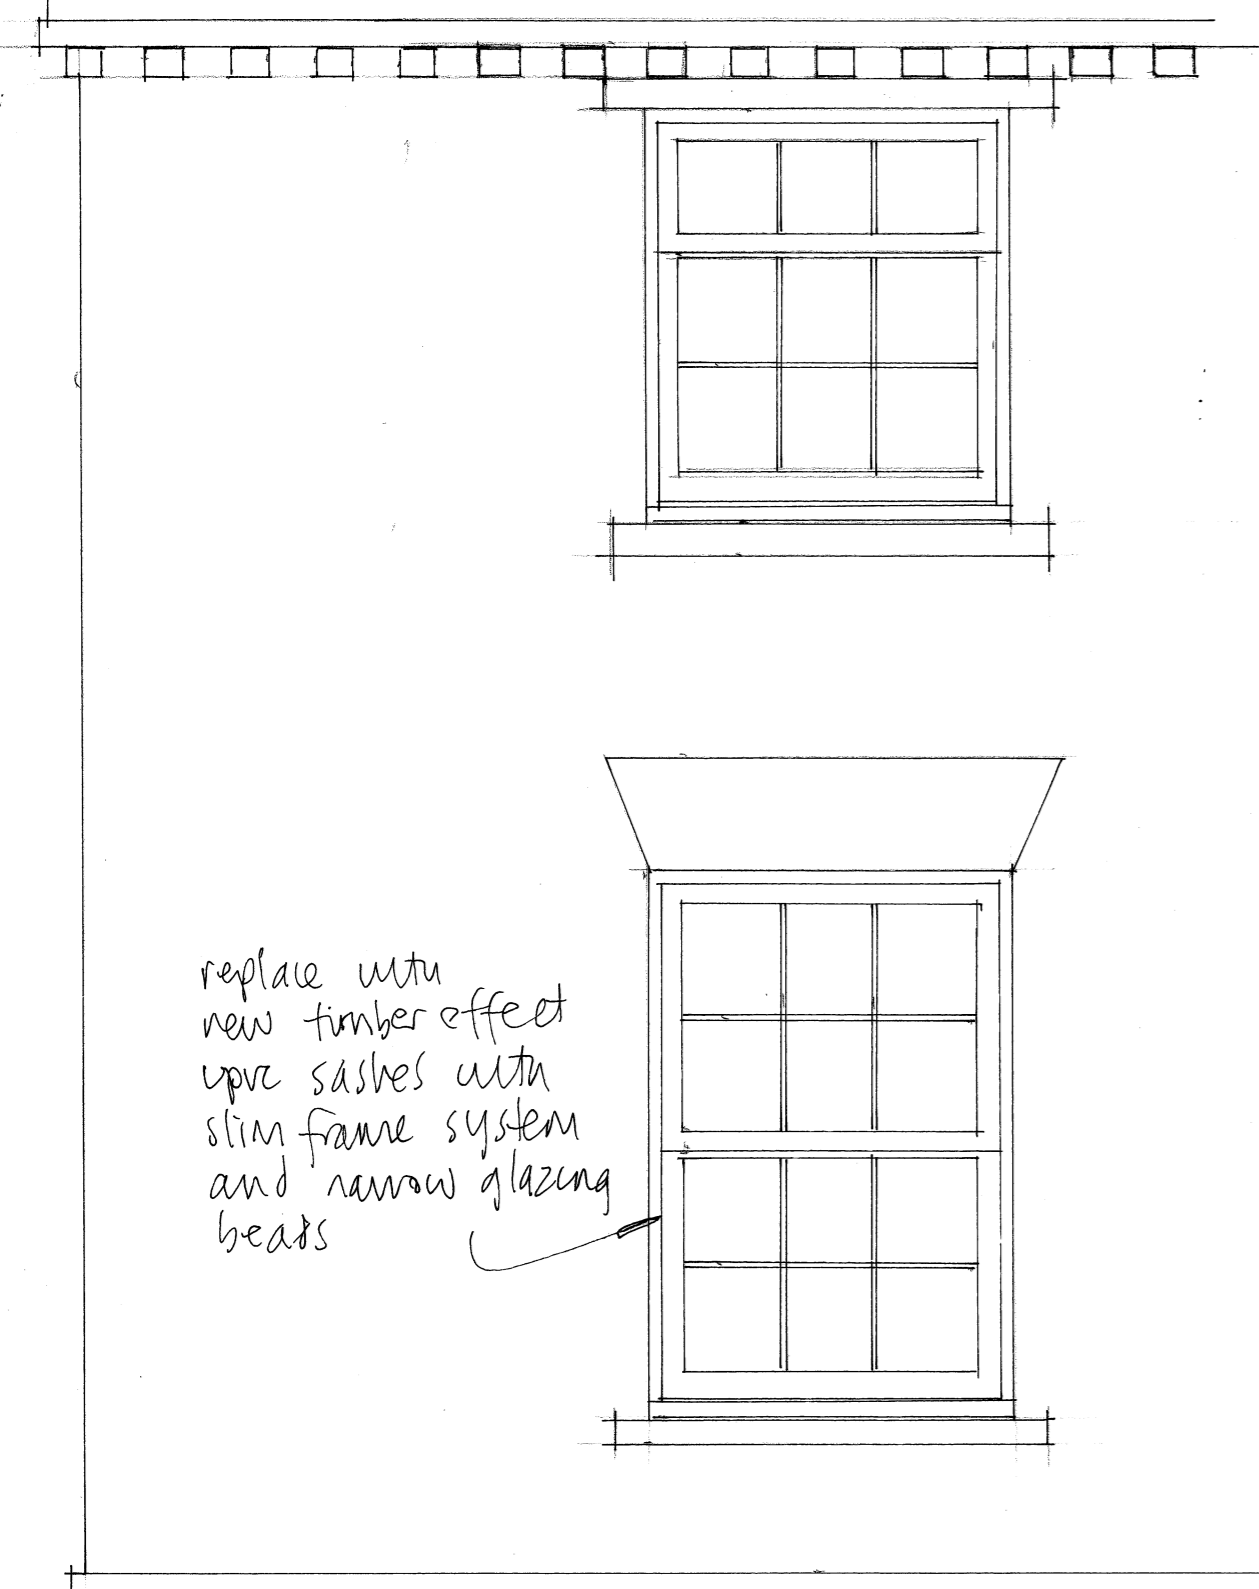

ELEVATION 1:20



image of slim framed upvc window system to be replicated for replacement windows.

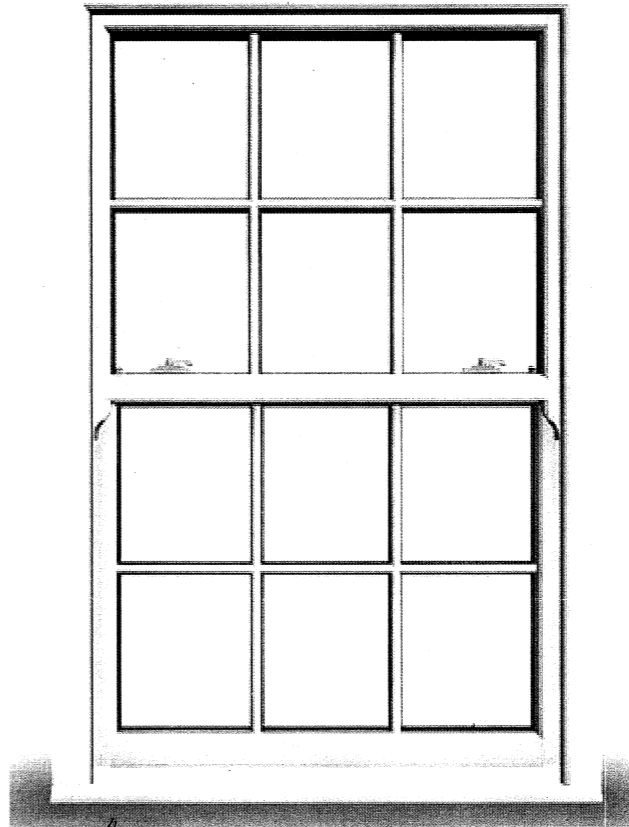

example of upvc 'timber effect' system with glazing beads to be used.

Note: windows are more energy efficient and reduce sound transmission

- REVISIONS
- A. updated for new planning submission.
  - B. Amended for ST3 application - change to window spec.

<b>FUSION Architecture Ltd</b>	
Orchard End Hazeley Bottom Hartley Wintney Hampshire RG27 8LU Tel/Fax 01252 842026	
<b>Job Title</b>	
Rear extension Sunavon The Street Eversley RG27 0PJ	
<b>Client</b>	
Mr and Mrs Slater	
<b>Drawing Title</b>	
Window details	
<b>Scale</b> As shown	<b>Dwg size</b> ...A2
<b>Dwg No.</b> 2359/08	<b>Rev</b> B

**SUNAVON, THE STREET**