


RIDGE CAPPING

100MM
GUTTERING
TIE IN TO
EXISTING

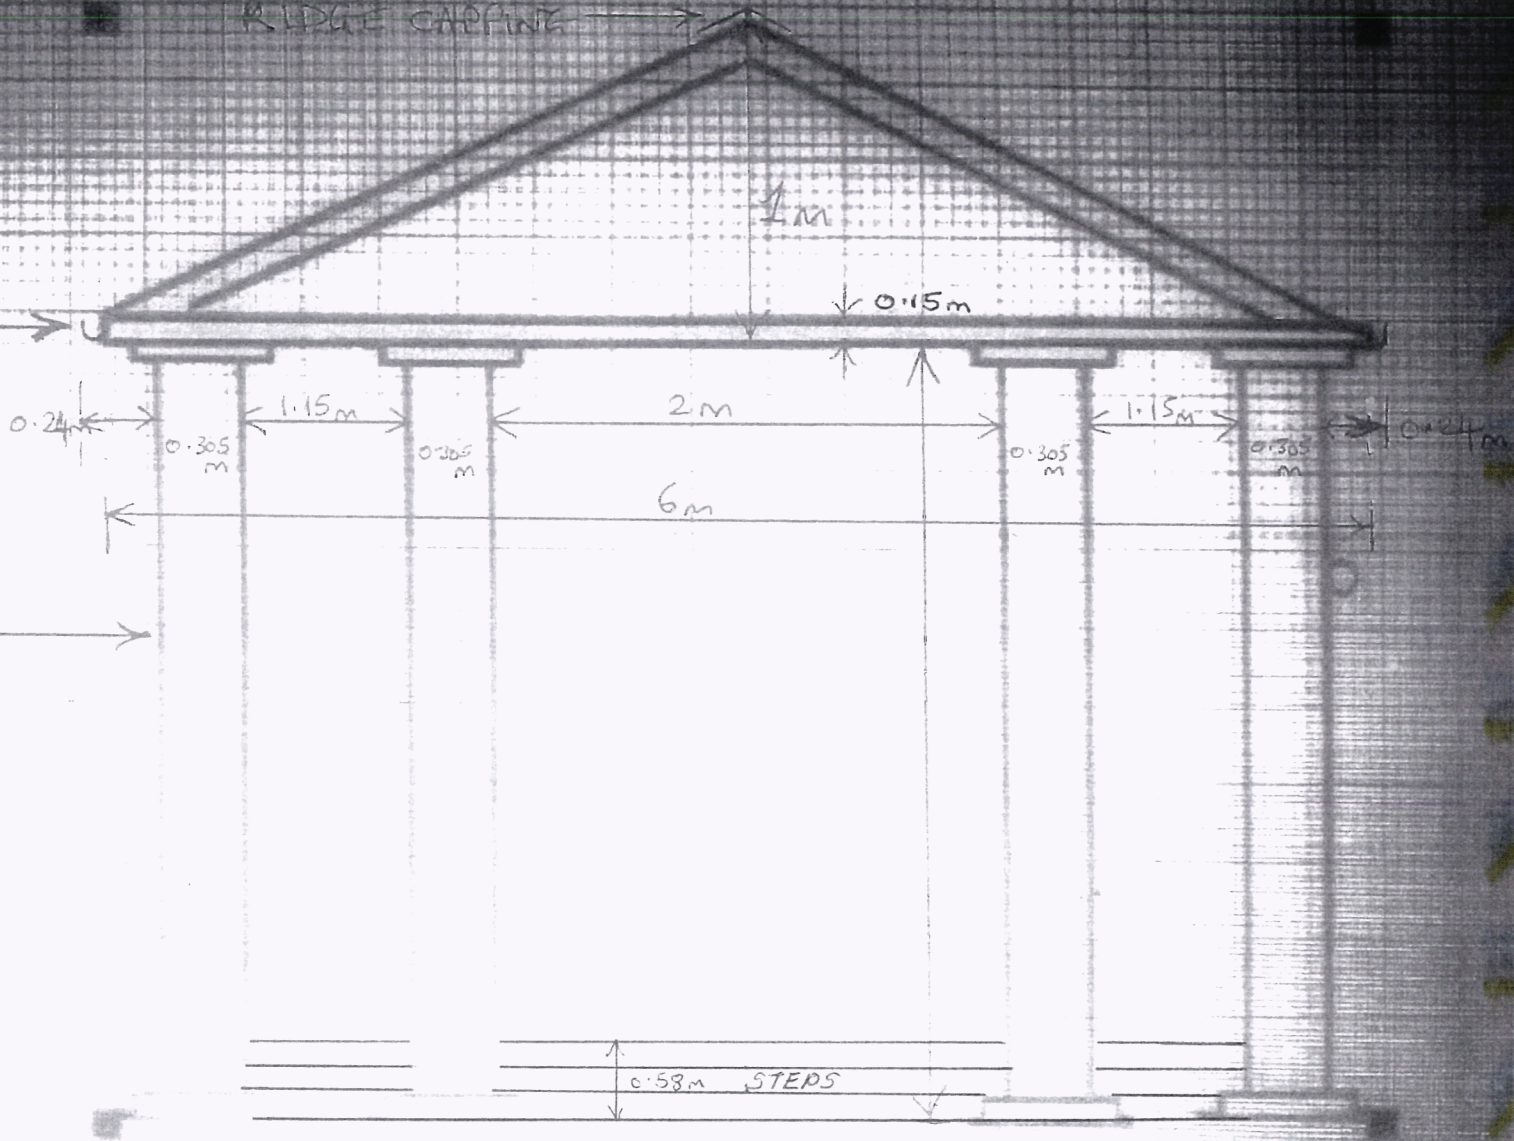

SEE ATTACHED
COLUMN DRAWING
FOR DIMENSIONS

0.58m STEPS

WALL ELEVATION

WALL ELEVATION

NTS

DATE

DATE

SCALE

SCALE

PROJECT

PROJECT

DESIGNED BY

DESIGNED BY