
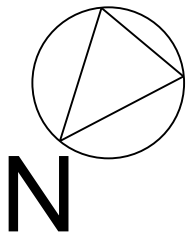
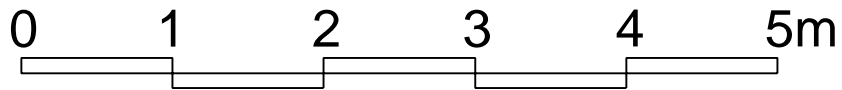


45 degree line from centre of No.28's bedroom window nearest the boundary. Extension must be behind this

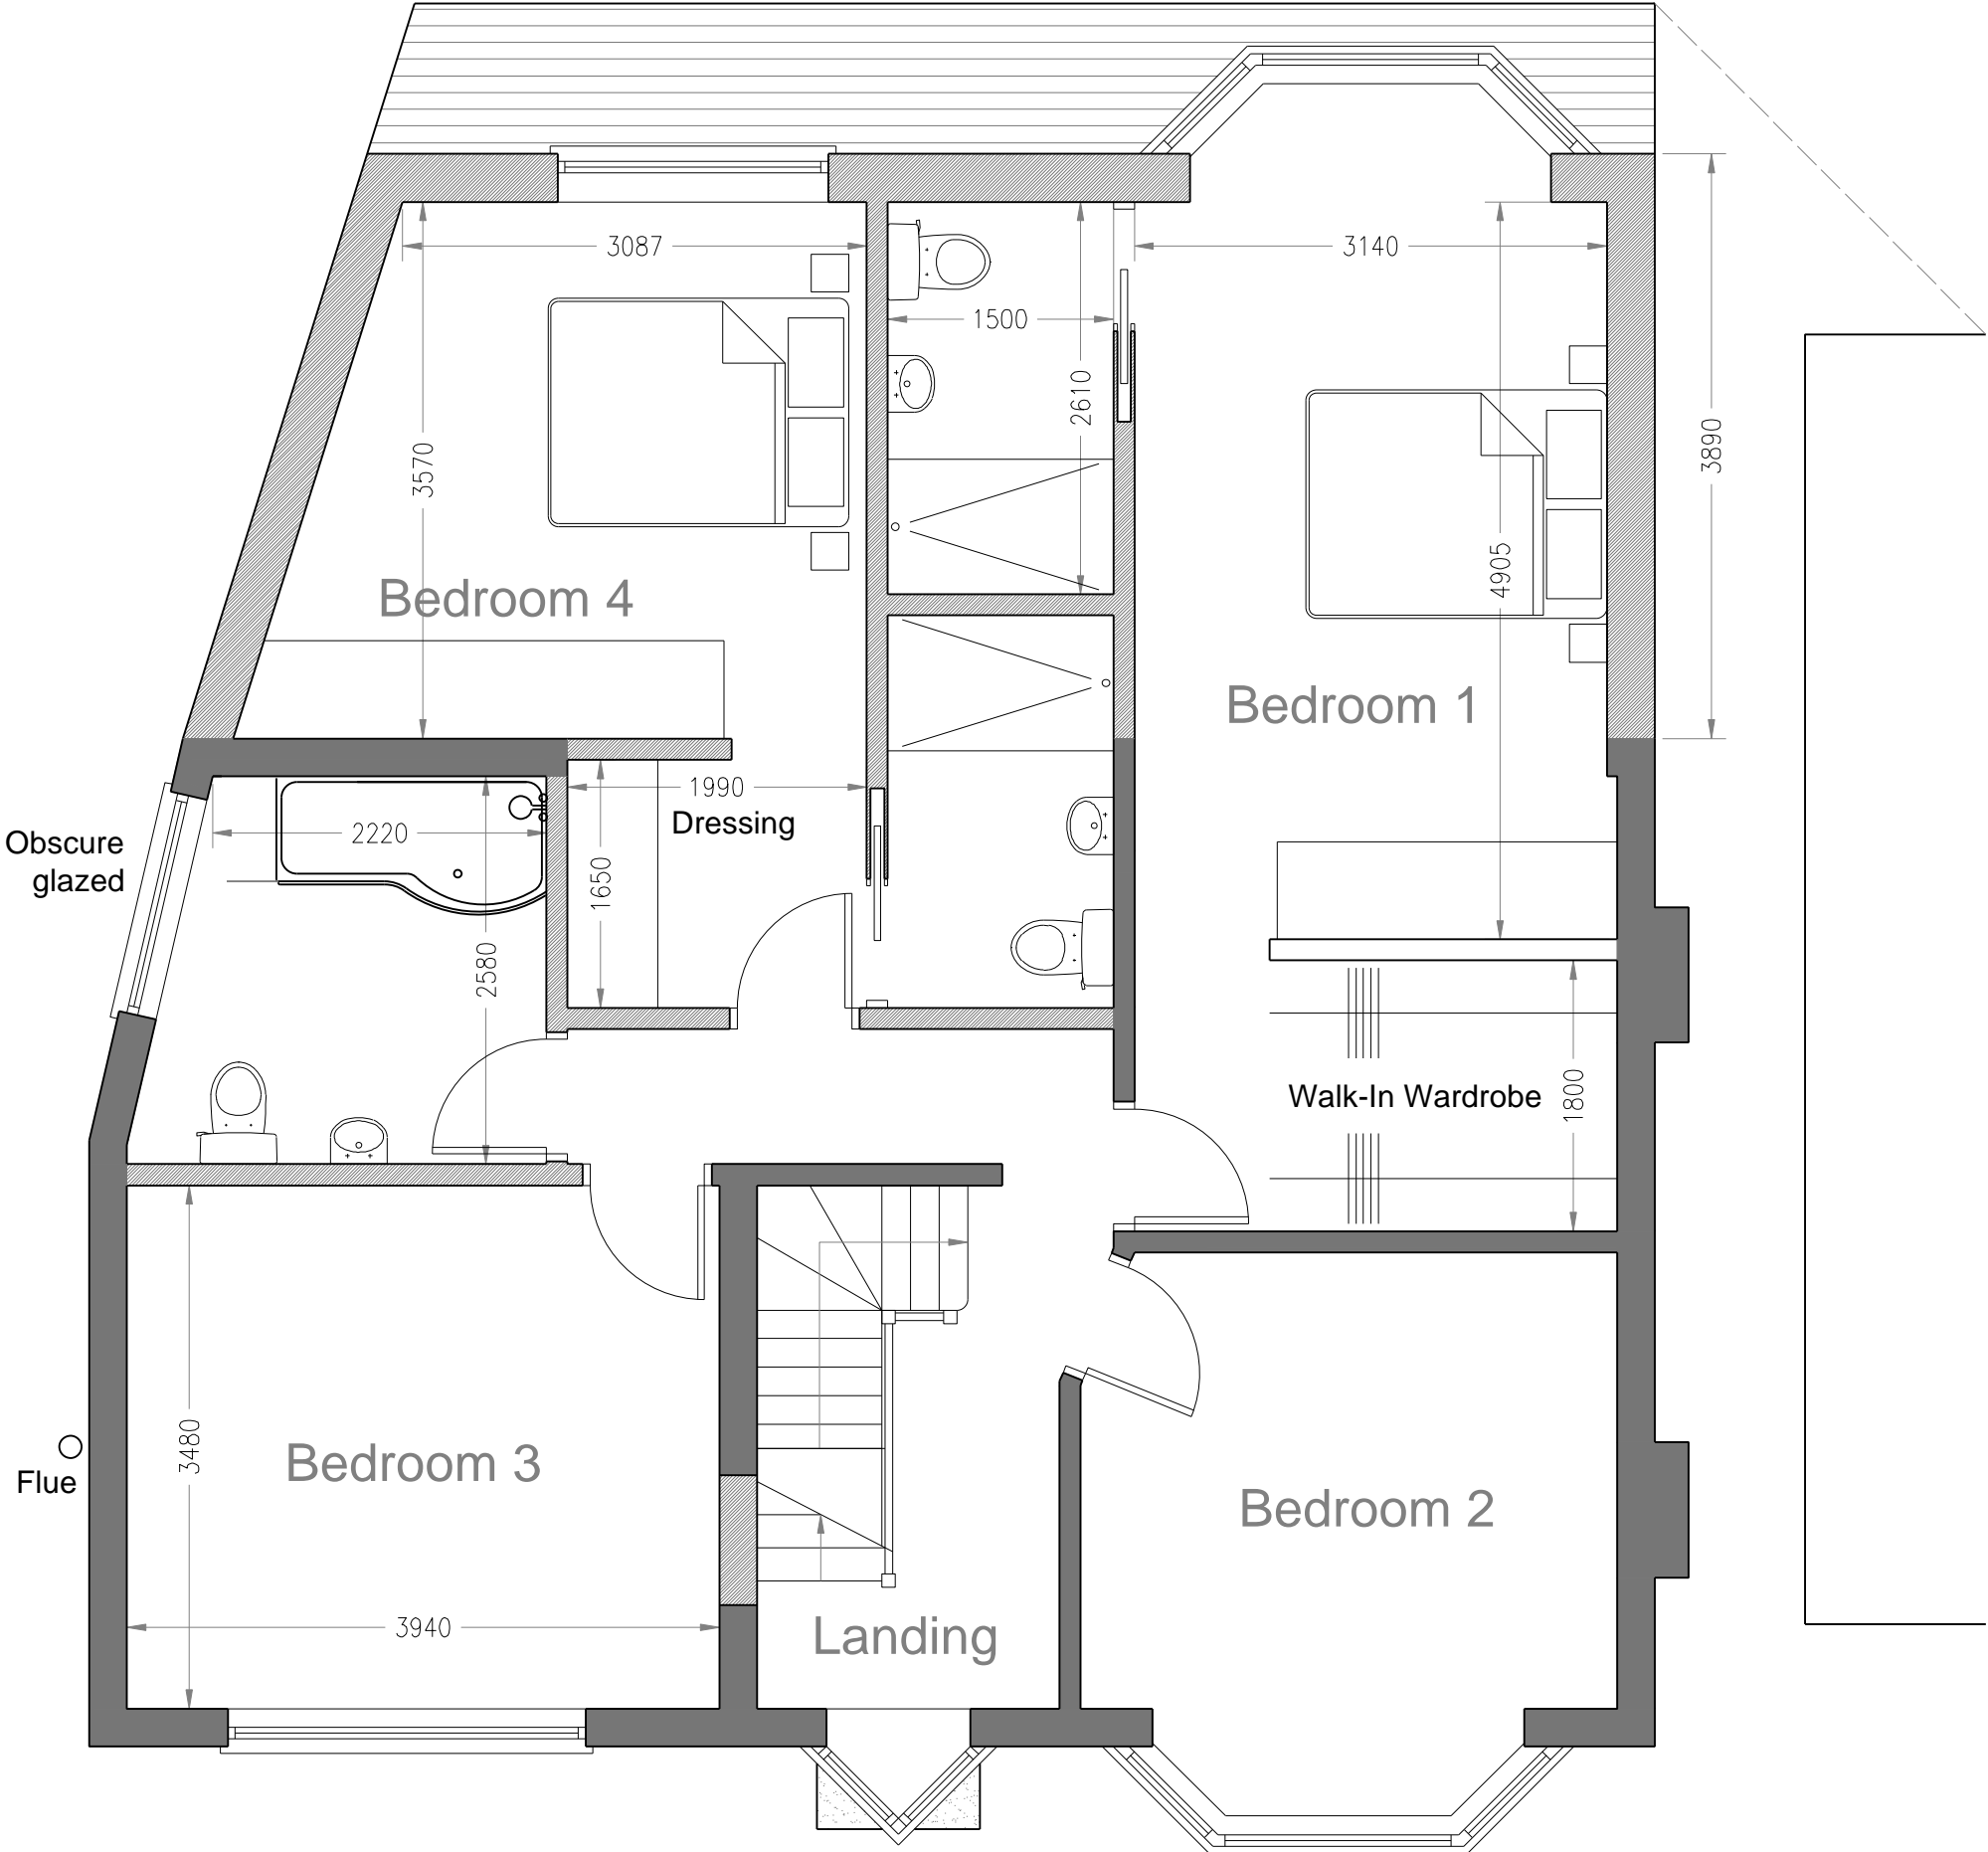

30 Fernhill Gardens  
Kingston upon Thames  
KT2 5DL

**PROPOSED FIRST  
FLOOR PLAN  
1:50@A3**

August 2023 Dwg 11