

All dimensions to be checked on site prior to commencement of building work.

Proposed materials:



Walls - Brick to match existing feature brick

Roof - Single ply membrane

Windows and Doors - Dark grey UPVC

Capping - Dark grey metal

Gutters and downpipes - Black UPVC

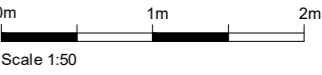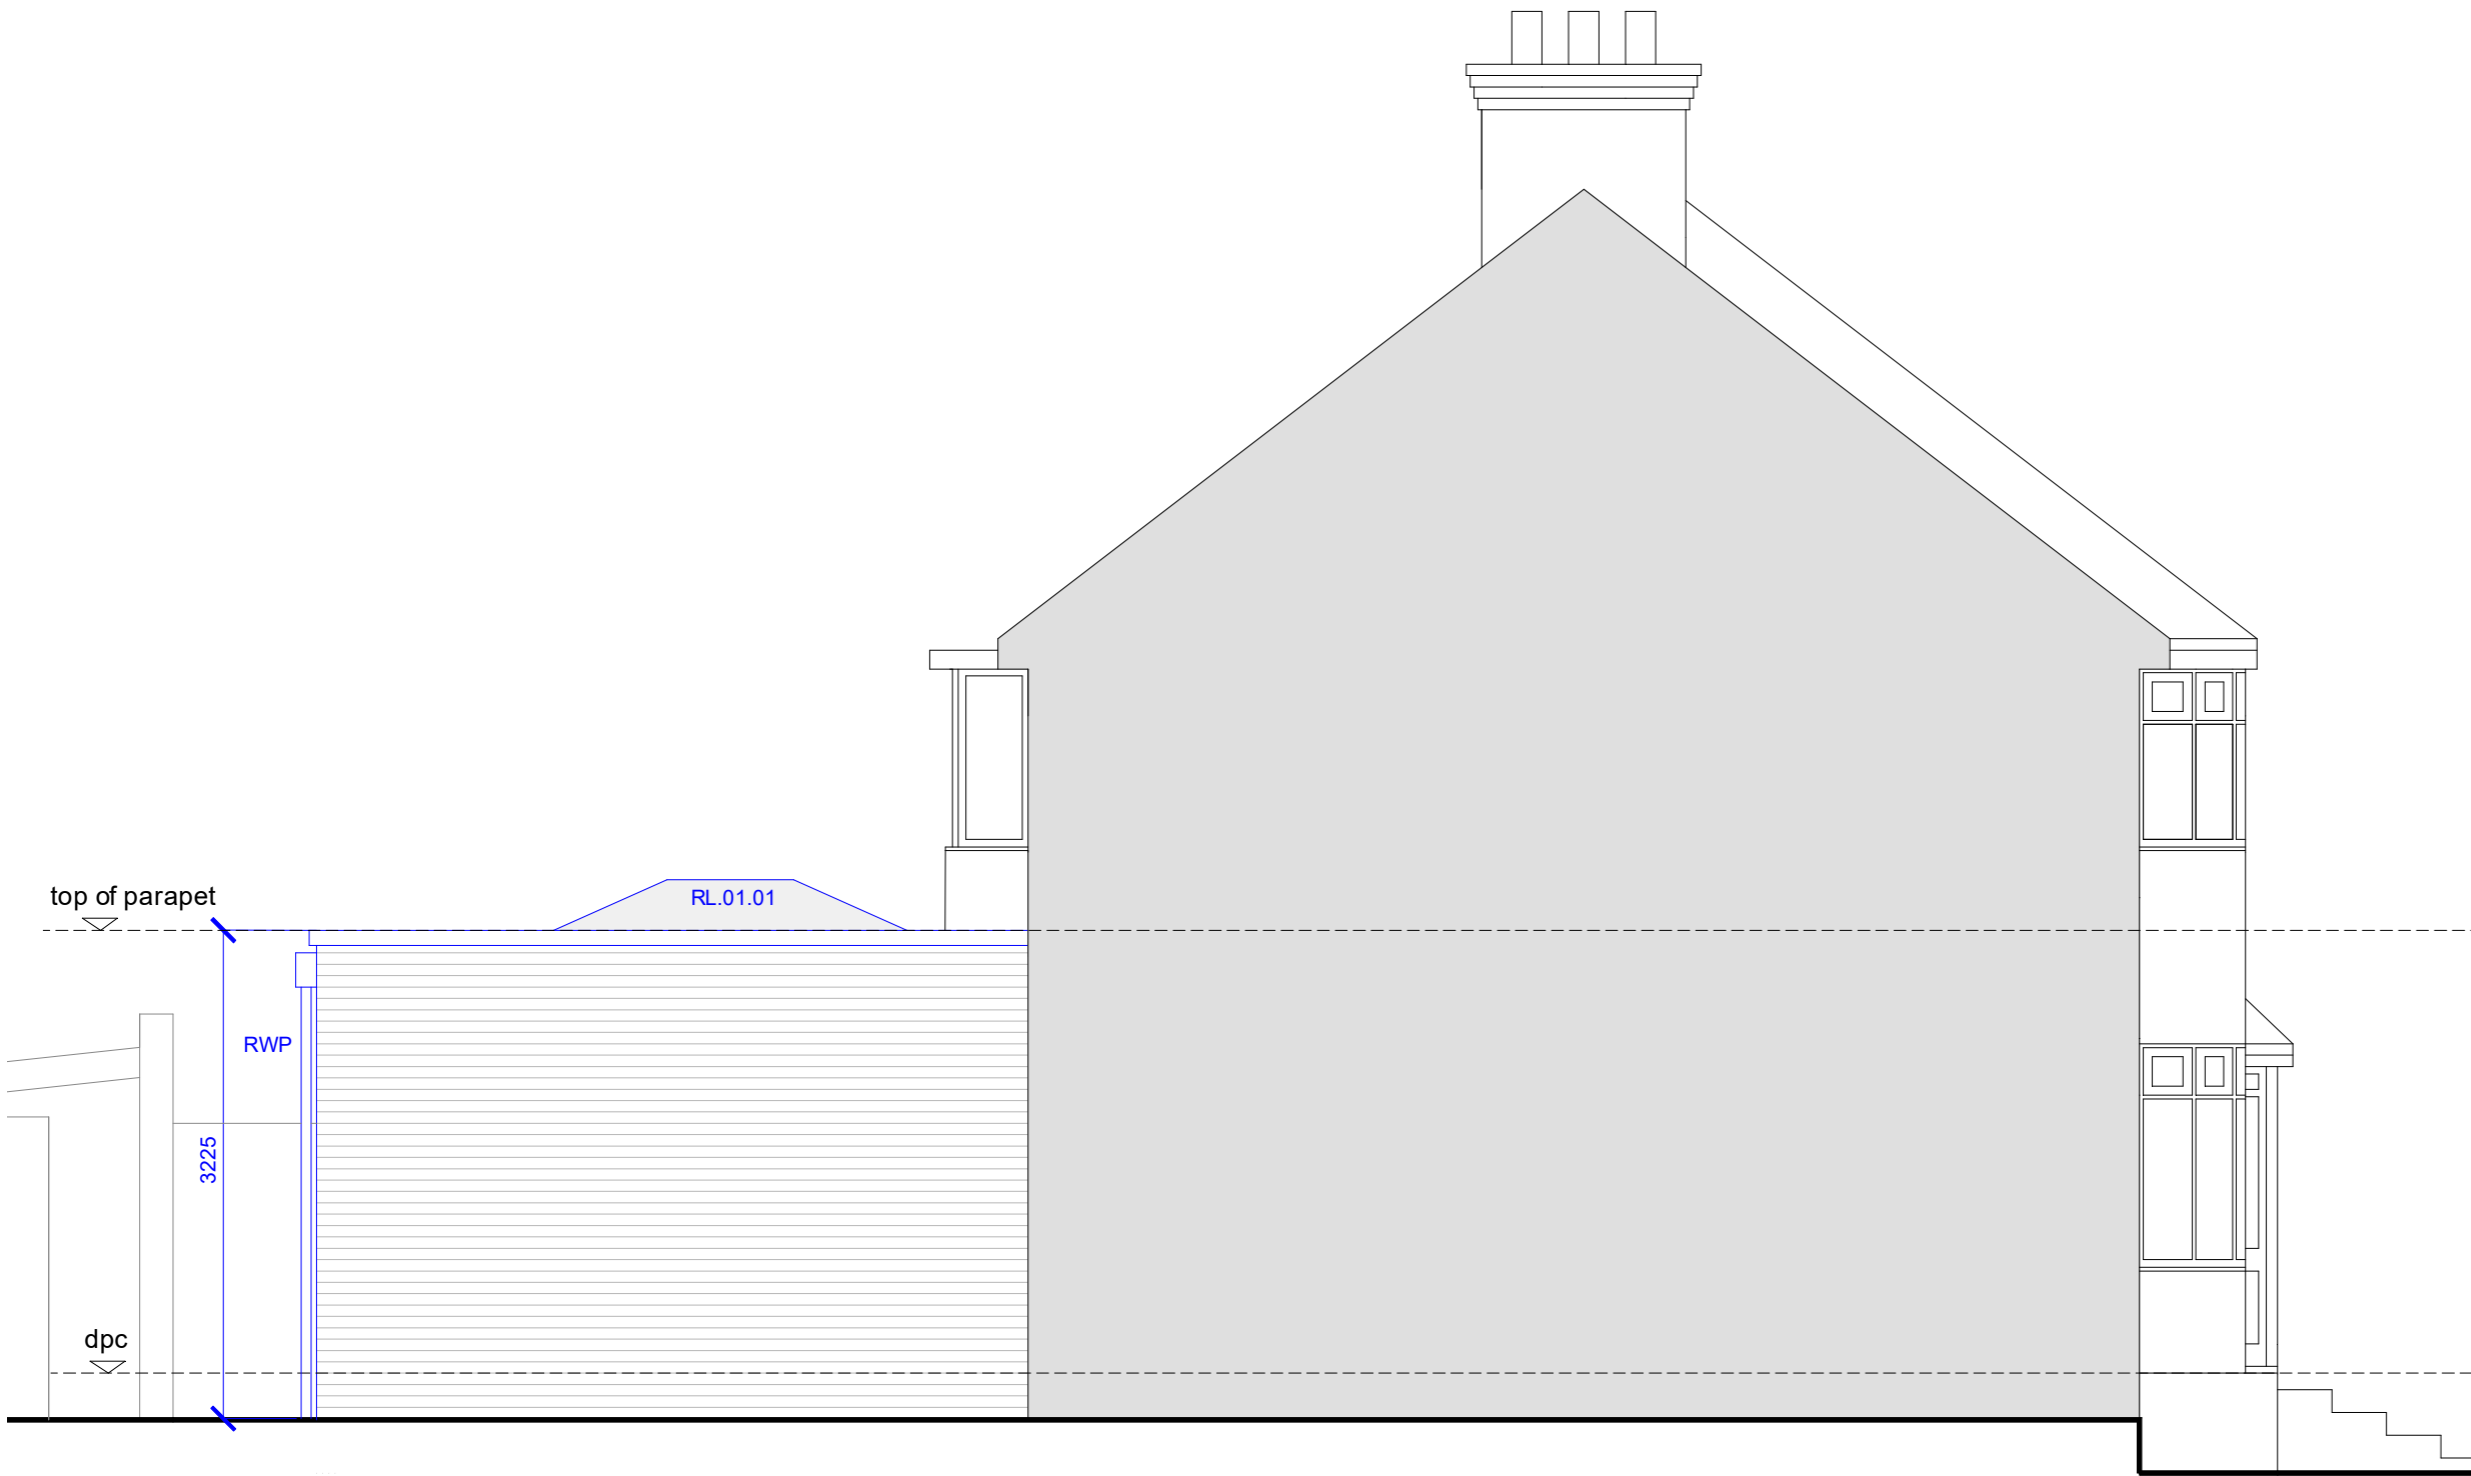

Rev description date by ch

Project
74 Grand Avenue
Surbiton, KT5 9HX

Scale Date Drawn
1:50@A3 27/04/23 MH

Drawing Title
Proposed Side Elevation - North

Status
Building Regulations

Drawing No. Rev
23020 - 10.12 -



MJH Architects, 4 Rockswold, Alton, Hants, GU342LD
T:01420 544501 www.mjharchitects.co.uk

Notes
This drawing is © copyright of MJH Architects.
This drawing is to be read in conjunction with all consultant's drawings, details and specification.
All dimensions to be checked on site prior to commencement of building work.
Scale for planning purposes only.
Any discrepancies to be reported to the architect prior to implementation.