


Layout Plan

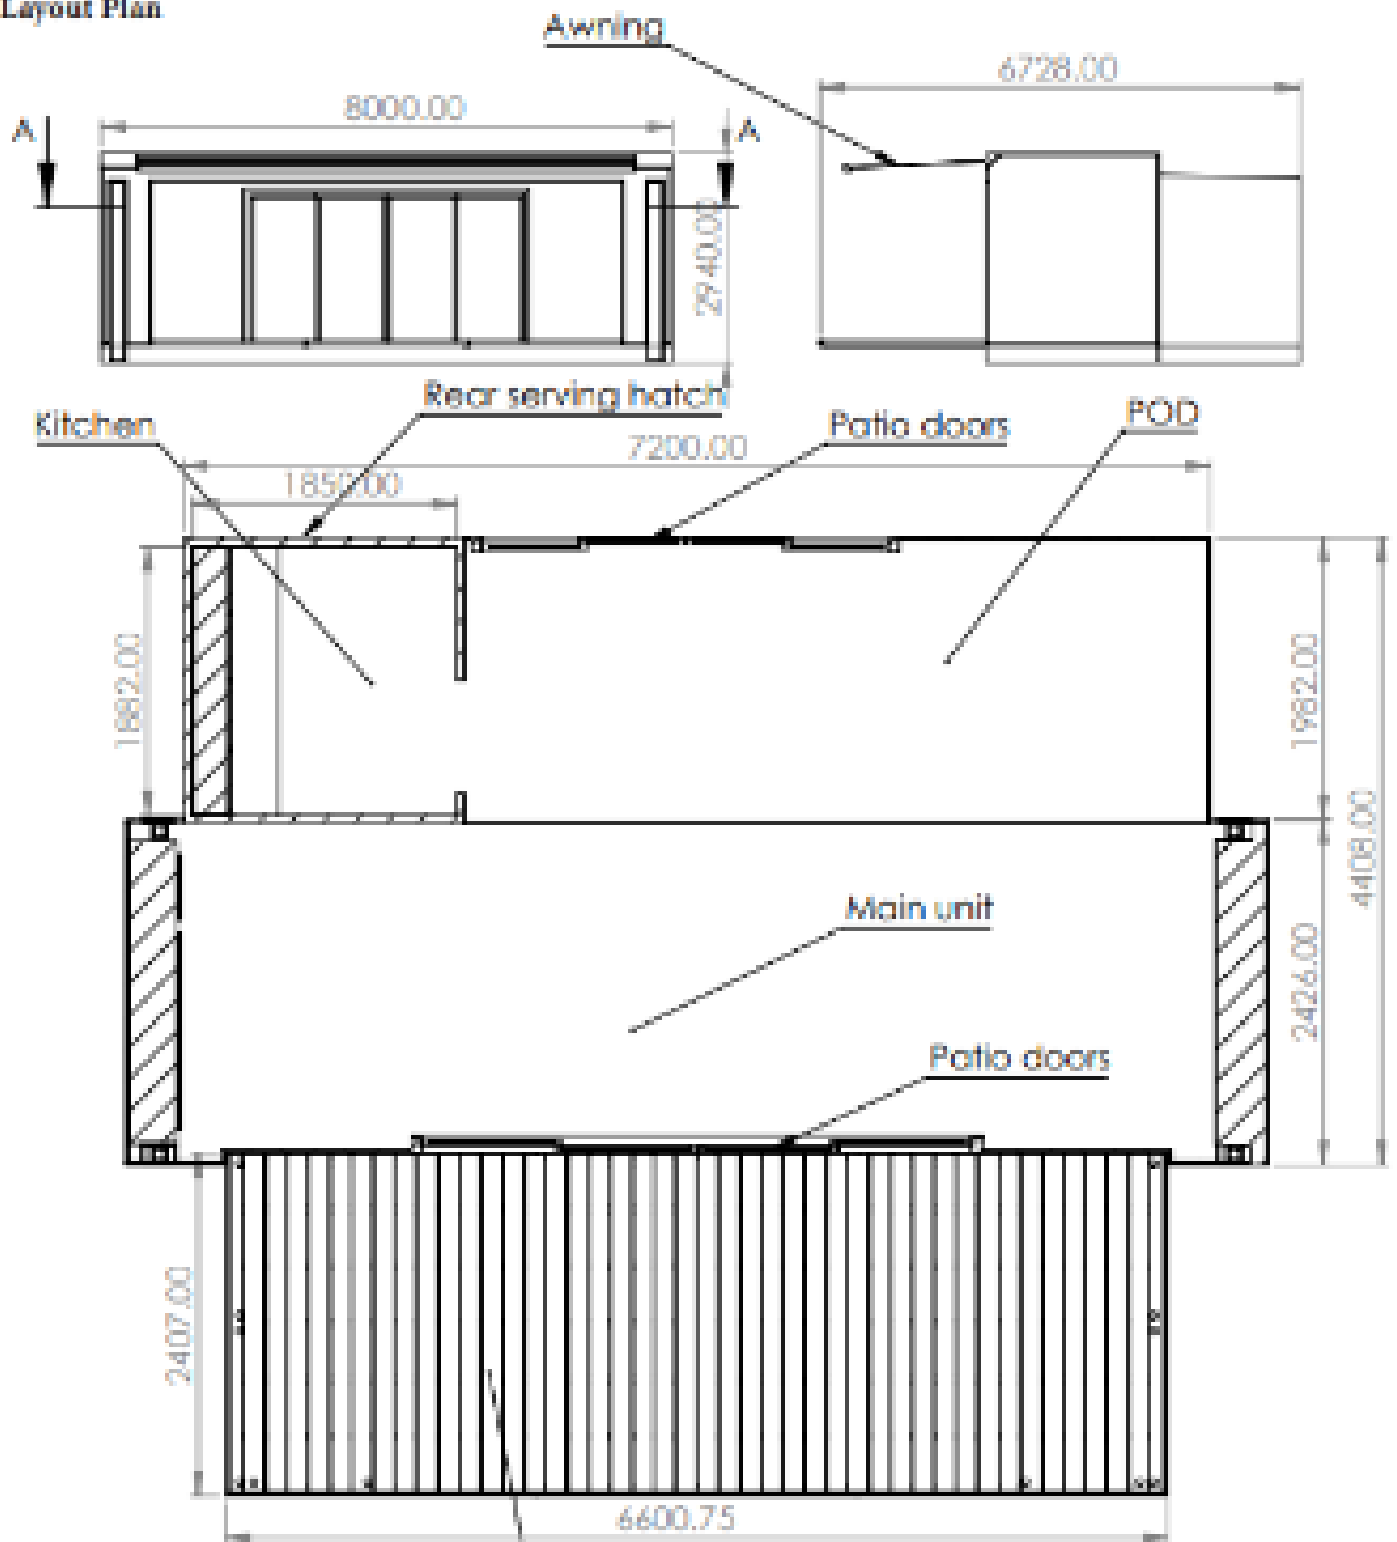

SECTION A-A
SCALE 1 : 50

Decking included on one unit only
(can be fitted to both on request)

