


Layout Plan

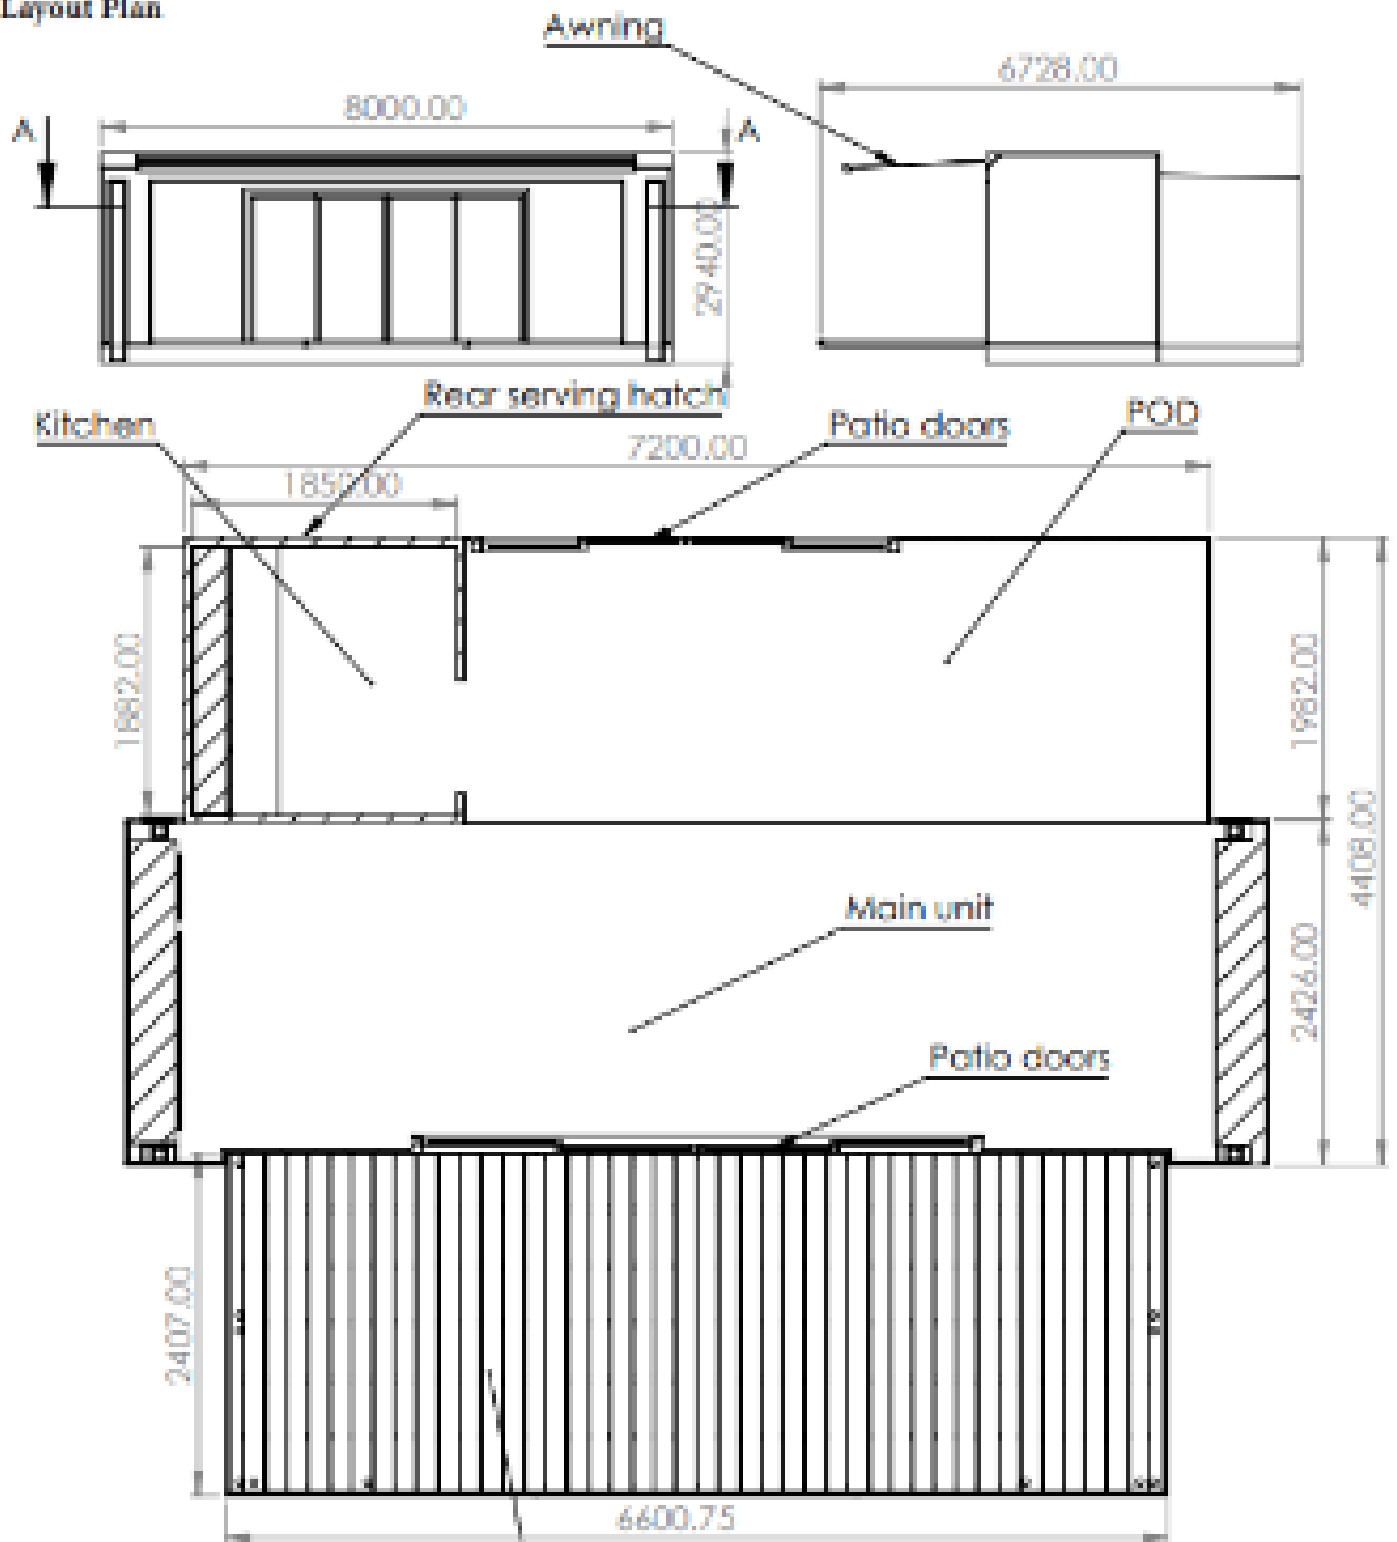

SECTION A-A  
SCALE 1 : 50

Decking included on one unit only  
(can be fitted to both on request)

