

Exterior Ridge Height  
 $\nabla$ +8.650

$\Delta$ +8.305  
 Interior Ridge Height

Interior Roof Floor Level  
 $\nabla$ +5.510

$\Delta$ +5.260  
 First Floor Ceiling Height


Interior First Floor Level  
 $\nabla$ +2.760

$\Delta$ +2.250  
 Ground Floor Ceiling Height

Interior Ground Floor Level  
 $\nabla$ +0.00

$\Delta$ -0.080  
 Exterior Ground Floor Level

1 Existing Section A  
 1:100

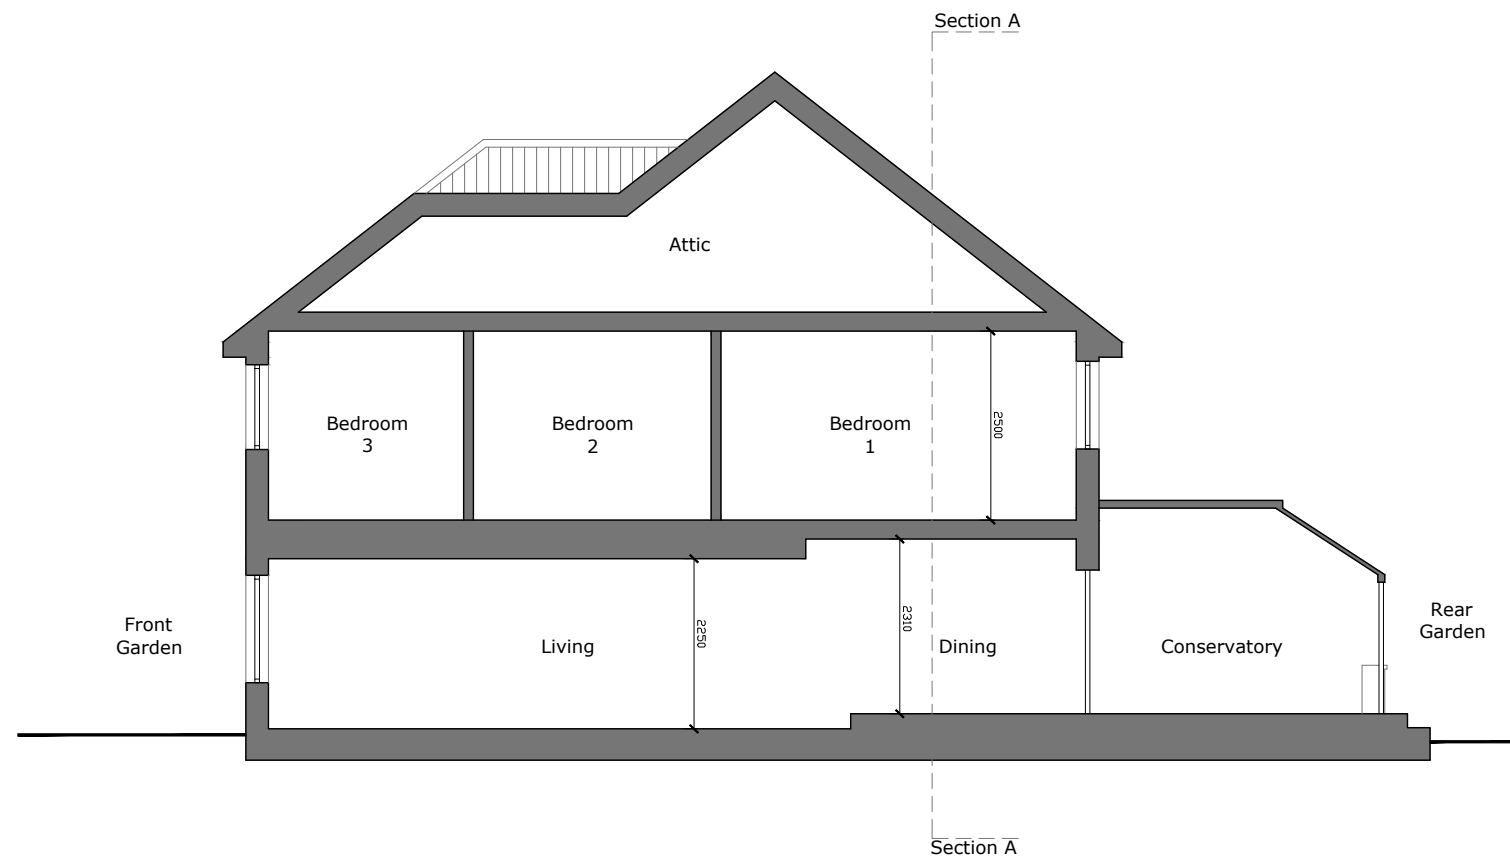

Exterior Ridge Height  
 $\nabla$ +8.650

$\Delta$ +8.305  
 Interior Ridge Height

Interior Roof Floor Level  
 $\nabla$ +5.510

$\Delta$ +5.260  
 First Floor Ceiling Height

Interior First Floor Level  
 $\nabla$ +2.760

$\Delta$ +2.250  
 Ground Floor Ceiling Height

Interior Ground Floor Level  
 $\nabla$ +0.00

$\Delta$ -0.370  
 Exterior Ground Floor Level

2 Existing Section B  
 1:100

SCALE 1:100 (METRES)



| PL01                | Issued for Approval   | 23.11.13               |
|---------------------|---|------------------------|
| Rev                 | Description   | Date                   |
|                     |  Architectural Hub Ltd<br>The Old Stable Yard, Sandpit Lane, South Weald<br>Brentwood Essex CM14 5QE<br>www.architecturalhub.co.uk<br>info@architecturalhub.co.uk<br>01277 201 828 |                        |
| <b>Client</b>       | : George Daly   |                        |
| <b>Job title</b>    | : 1 Balmoral Avenue, Stanford-le-Hope, SS177PB  |                        |
| <b>Drg</b>          | : Existing Sections   |                        |
| scale 1:100<br>@ A3 | date: Nov 2023  | drg. no. AHUB2309002_7 |