


**1:1250 Site Location Plan**

© Crown Copyright 2016. Streetwise Licence No. 100047474

SCALE 1:1250 (METRES)

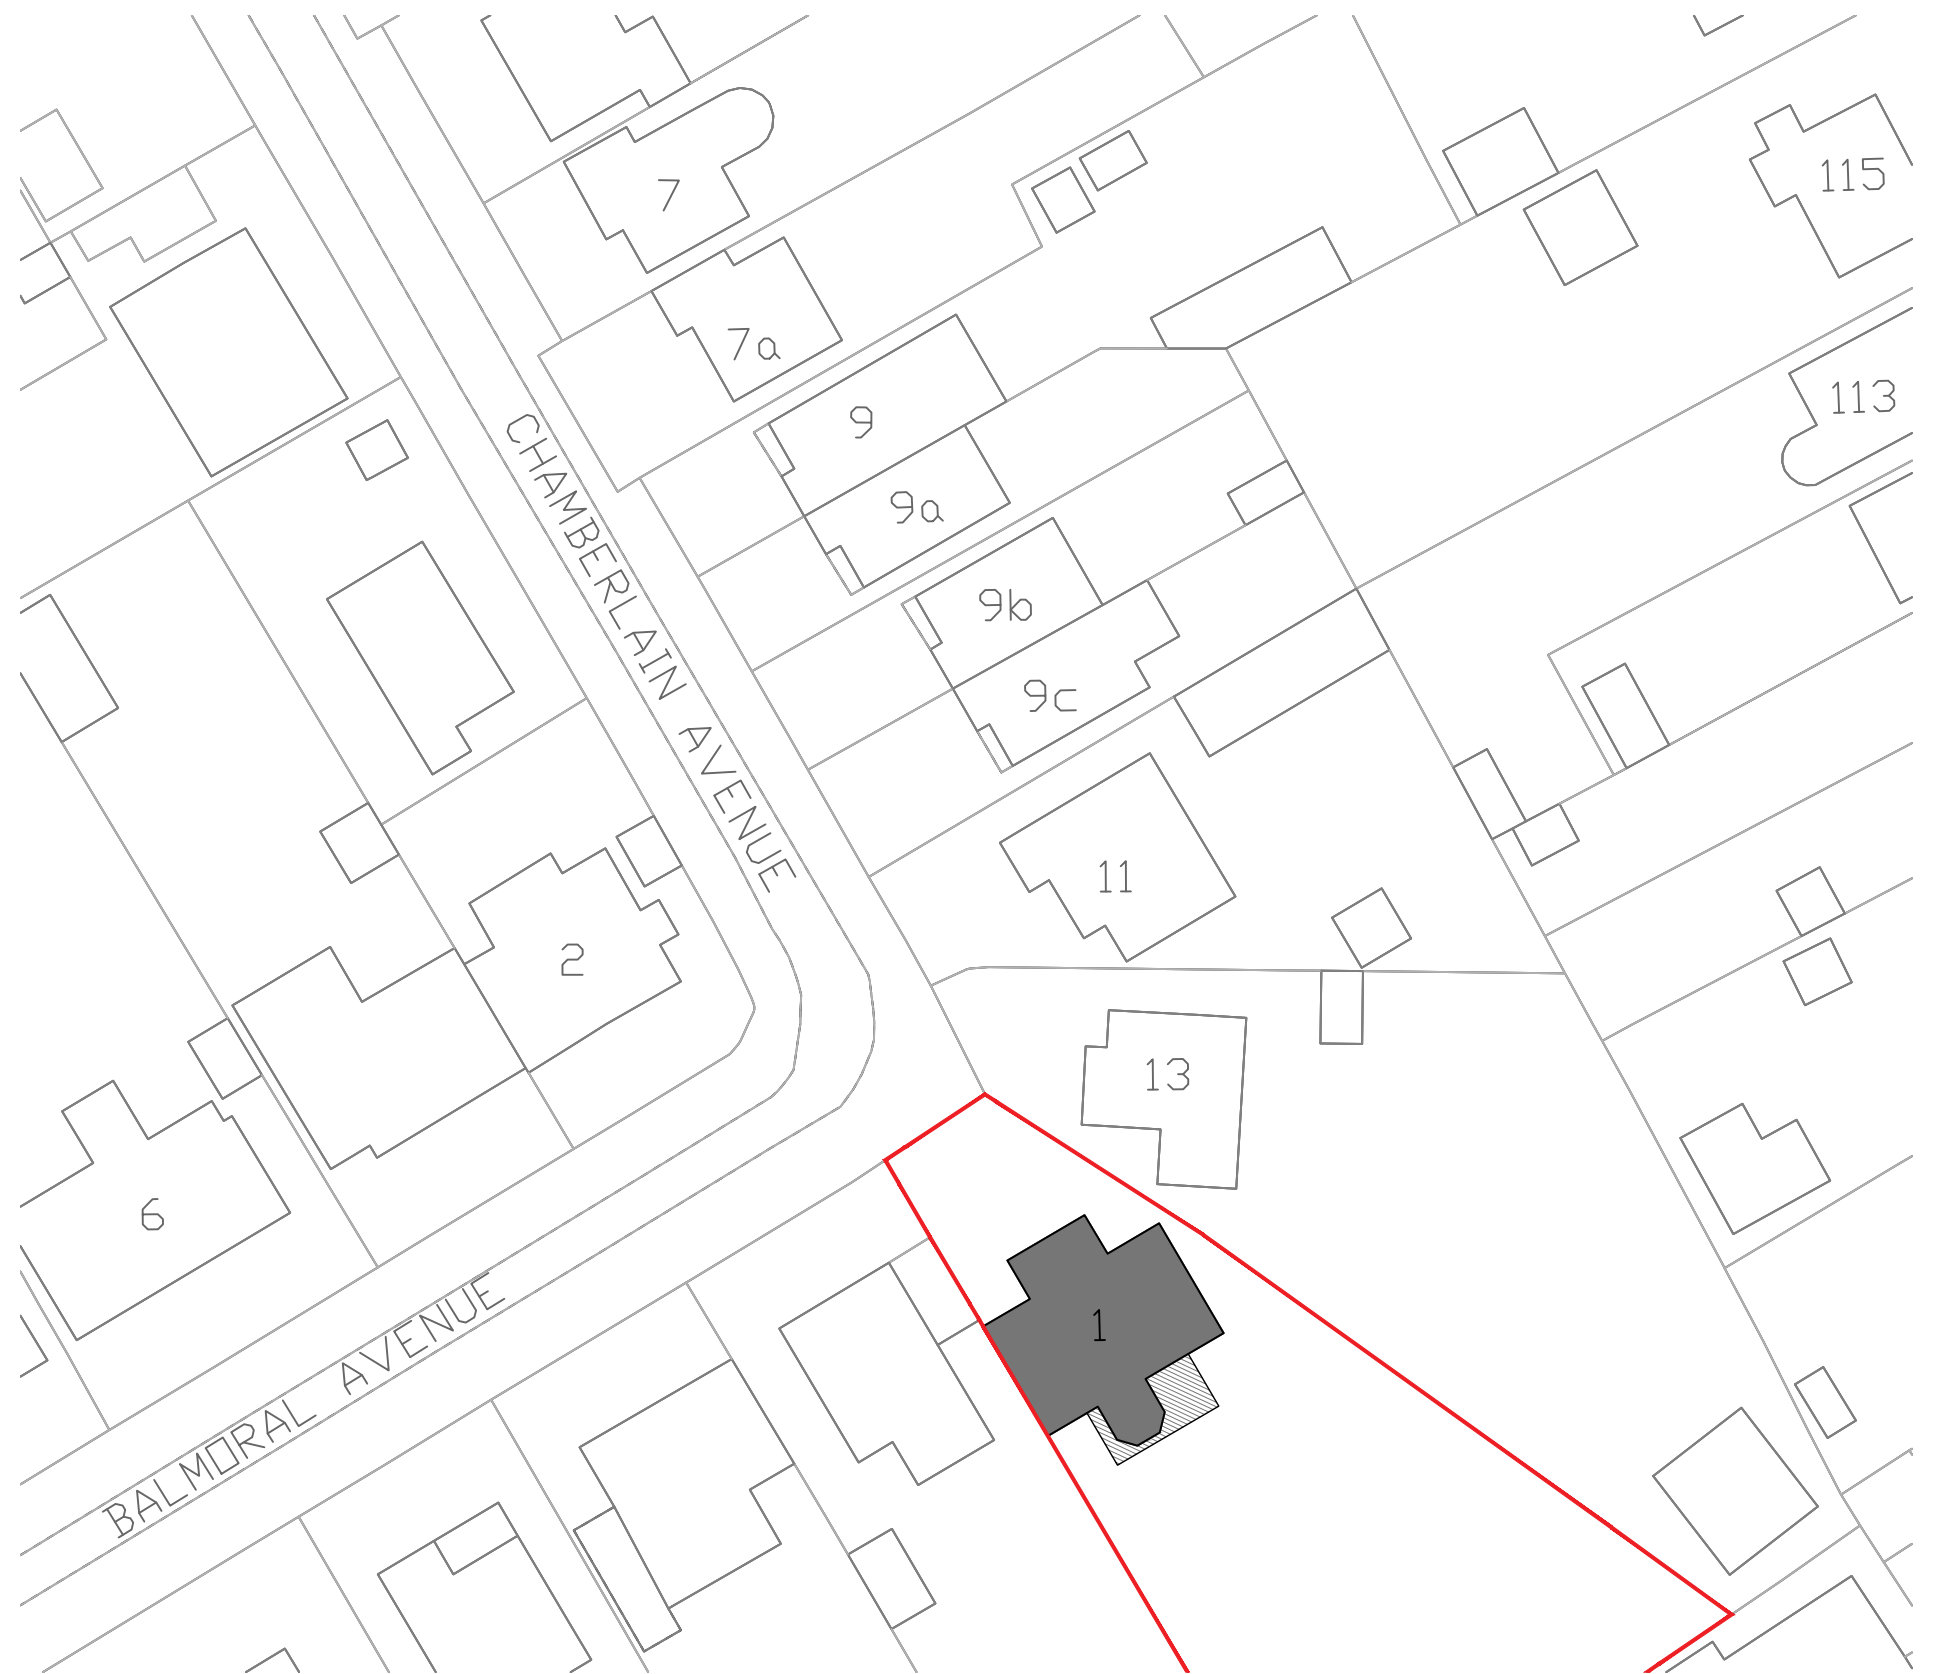


**1:500 Site Block Plan**

© Crown Copyright 2016. Streetwise Licence No. 100047474



SCALE 1:500 (METRES)

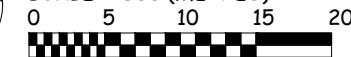

**KEY**

- Existing Walls:
- Proposed Walls:

<b>PL01</b>	<b>Issued for Approval</b>	<b>23.11.13</b>
<b>Rev</b>	<b>Description</b>	<b>Date</b>
	 Architectural Hub Ltd The Old Stable Yard, Sandpit Lane, South Weald Brentwood Essex CM14 5QE www.architecturalhub.co.uk info@architecturalhub.co.uk 01277 201 828	
<b>Client</b>	: George Daly	
<b>Job title</b>	: 1 Balmoral Avenue, Stanford-le-Hope, SS177PB	
<b>Drg</b>	: Proposed Block and Location Plan	
<b>scale</b>	1:1250/1:500	<b>date:</b> Nov 2023
<b>@ A3</b>		<b>drg. no.</b> AHUB2309002_2