
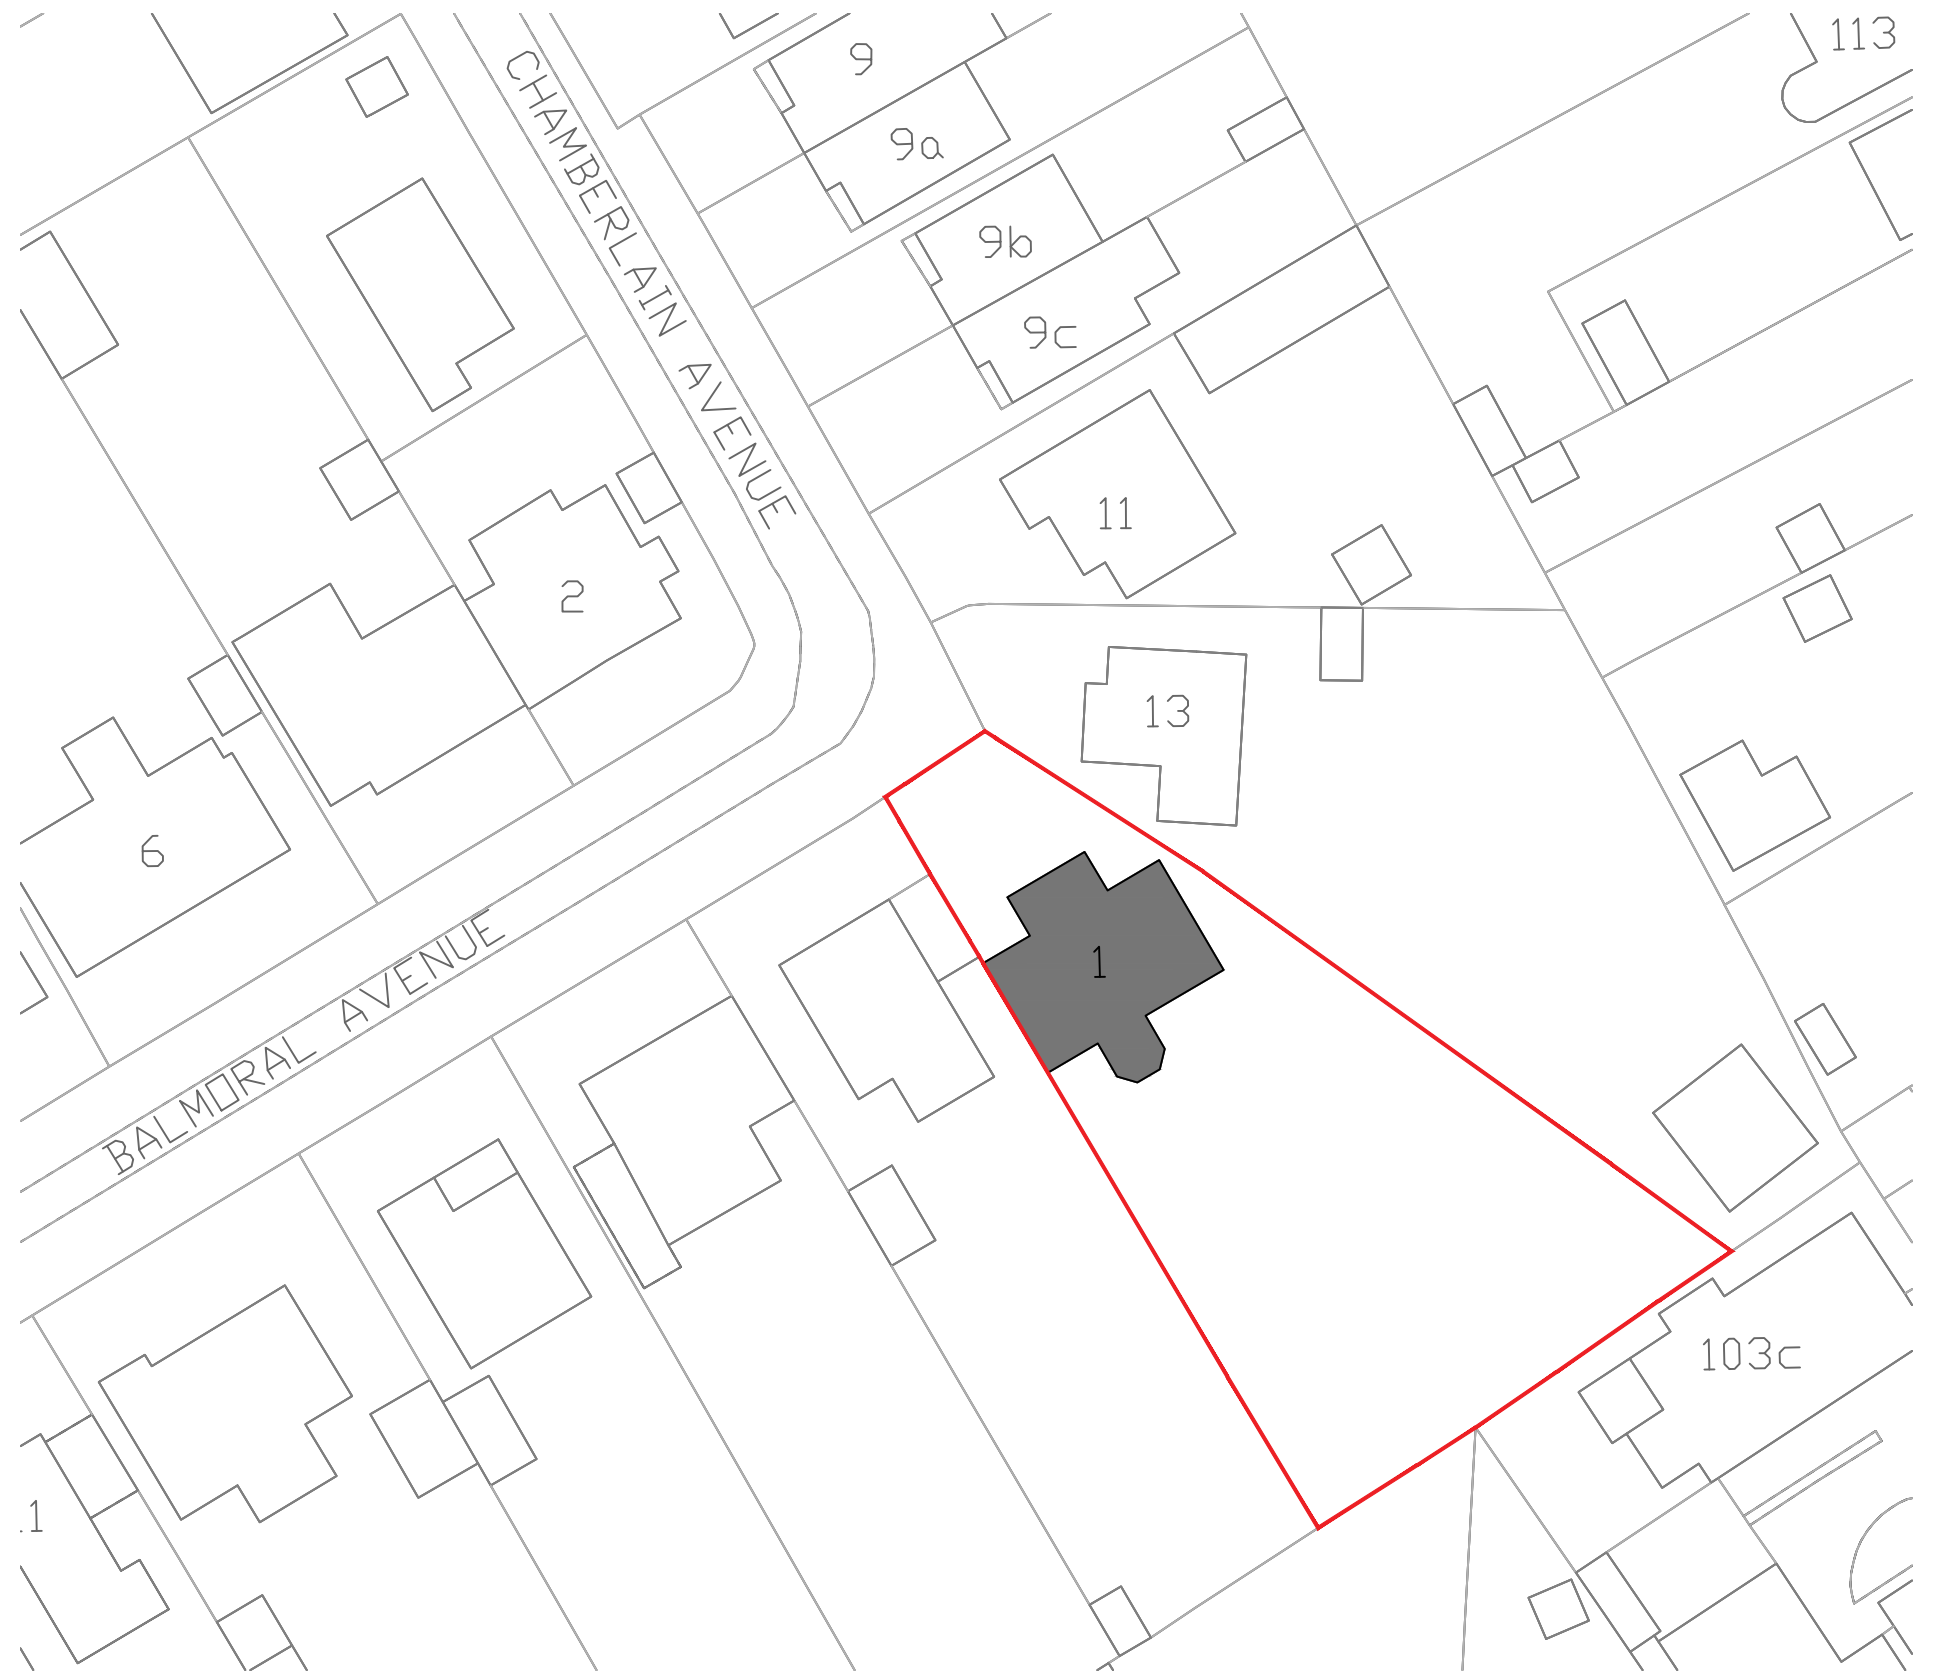



**1:1250 Site Location Plan**

© Crown Copyright 2016. Streetwise Licence No. 100047474

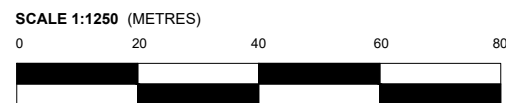

**1:500 Site Block Plan**

© Crown Copyright 2016. Streetwise Licence No. 100047474

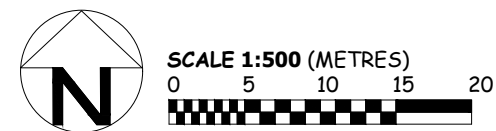

Rev	Description	Date
PL01	Issued for Approval	23.11.13
 Architectural Hub Ltd The Old Stable Yard, Sandpit Lane, South Weald Brentwood Essex CM14 5QE www.architecturalhub.co.uk info@architecturalhub.co.uk 01277 201 828		
<b>Client</b>	: George Daly	
<b>Job title</b>	: 1 Balmoral Avenue, Stanford-le-Hope, SS177PB	
<b>Drg</b>	: Existing Block and Location Plan	
<b>scale</b>	1:1250/1:500	date: Nov 2023
<b>@ A3</b>		drg. no. AHUB2309002_1