


EXISTING BASEMENT PLAN (1:50)

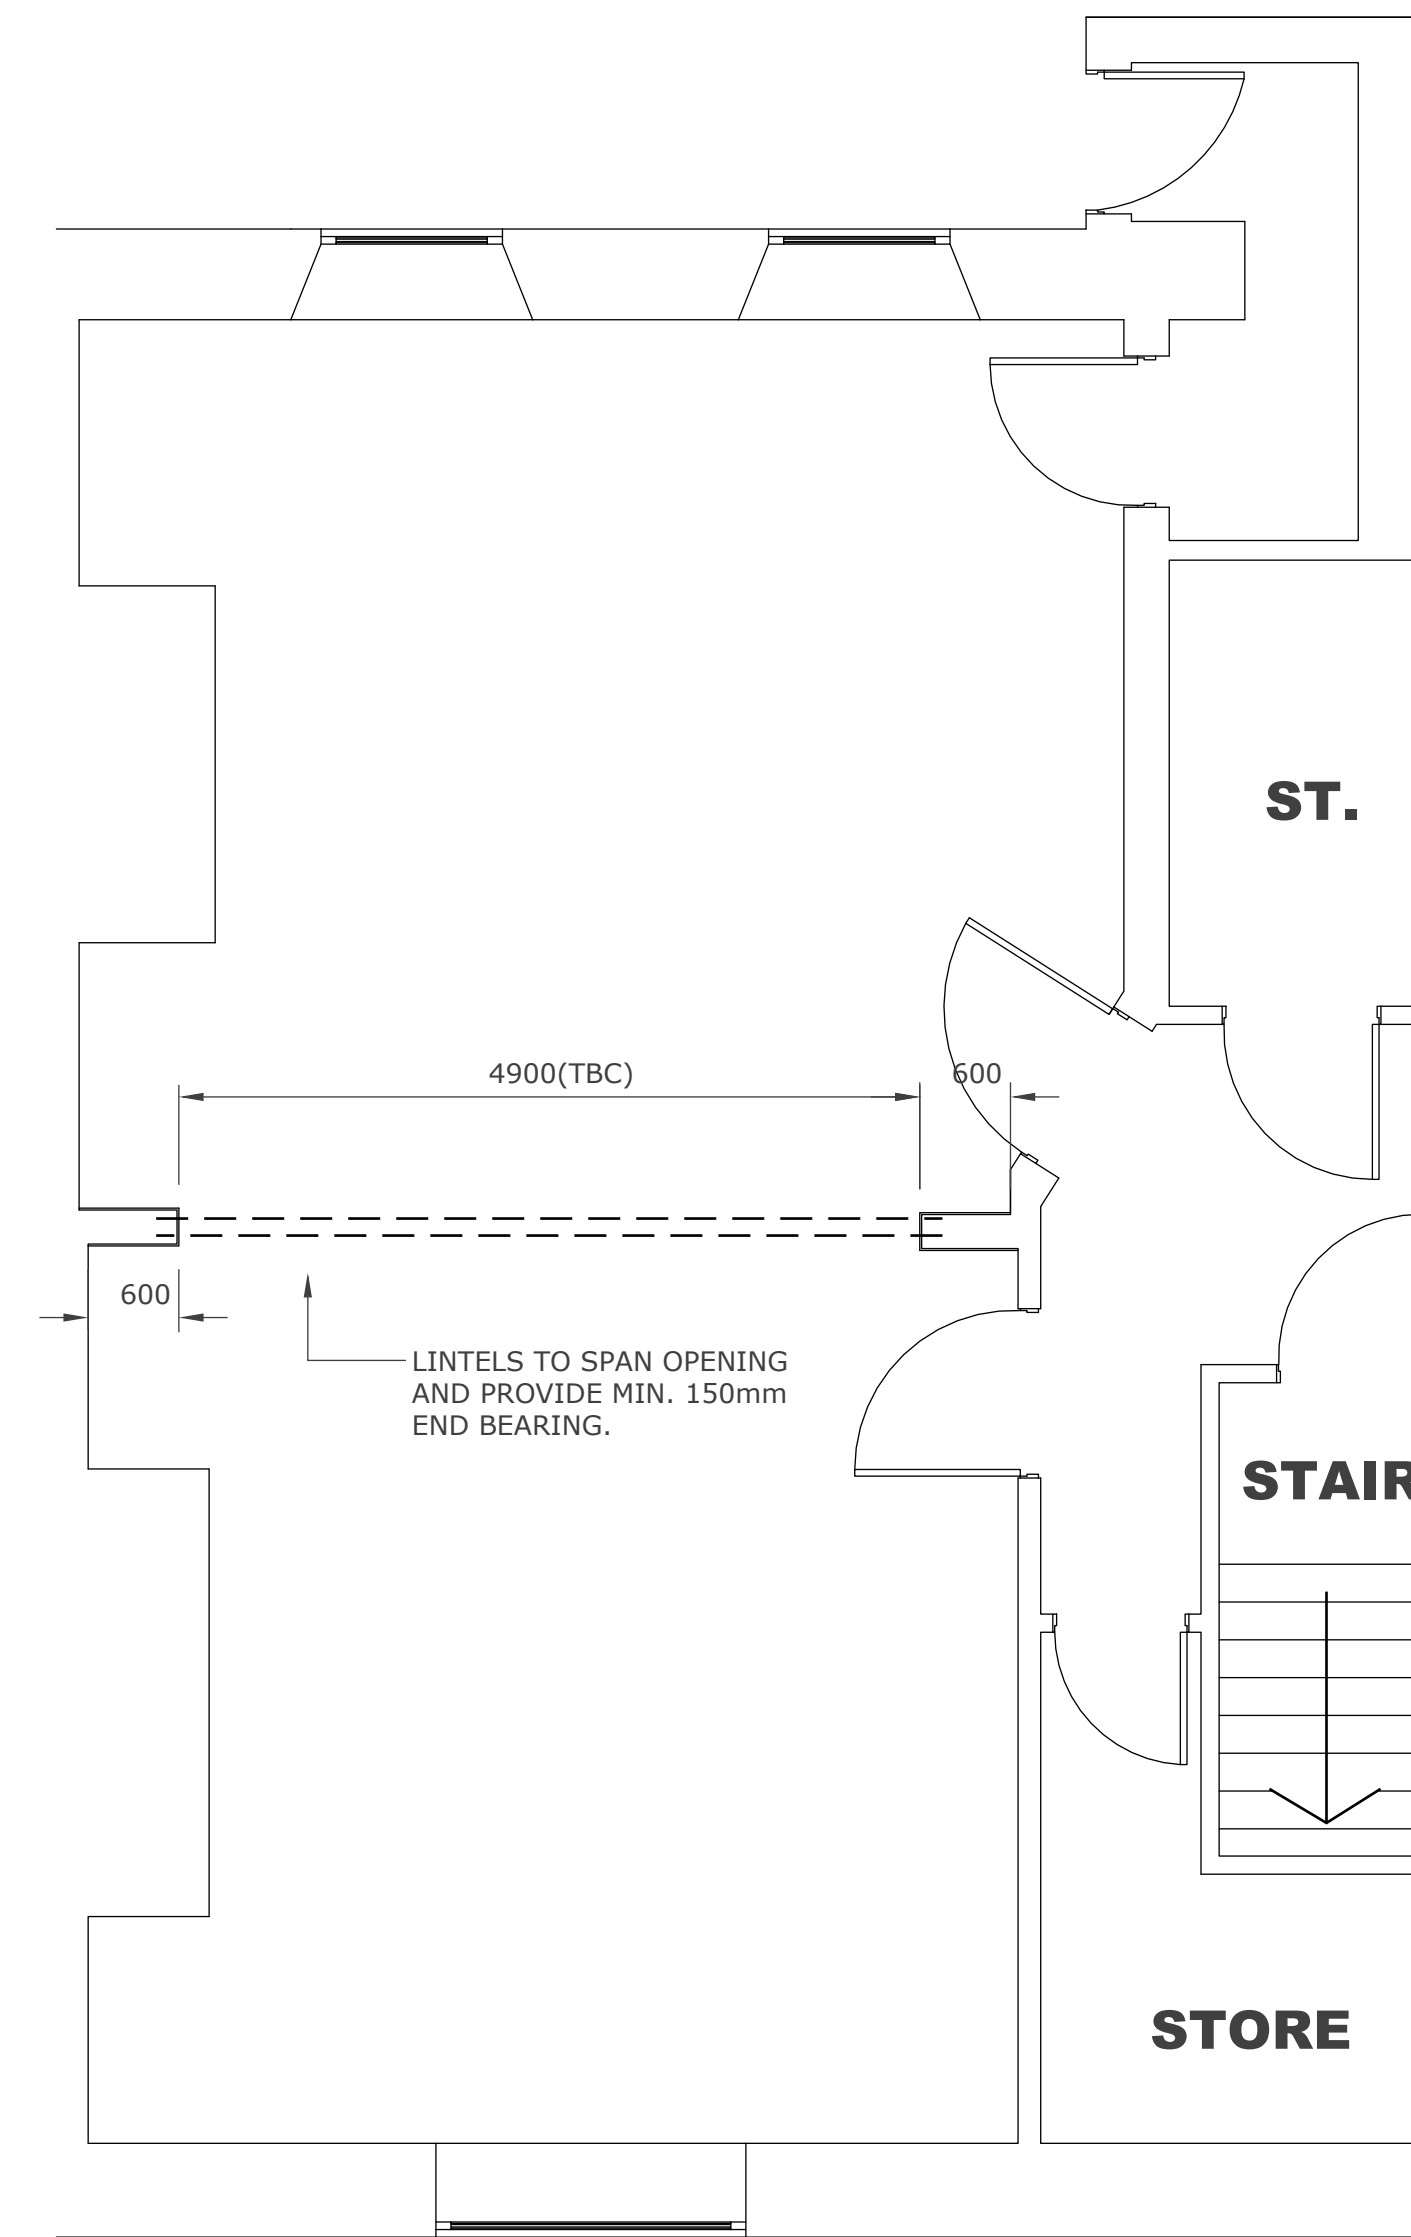

PROPOSED BASEMENT PLAN (1:50)

**NOTES:**

- DRAWING PRODUCED FOR LISTED BUILDING CONSENT PURPOSES ONLY;
- TO BE READ IN CONJUNCTION WITH HERITAGE STATEMENT;
- PLAN BASED ON HISTORIC INFORMATION AND ALL DIMENSIONS AND CONSTRUCTION TO BE VERIFIED DURING THE COURSE OF WORKS;
- DIMENSIONS SHOWN ARE IN MM;

REV \_ 11.05.2023- FIRST ISSUE