



- Original Masonry Walls
- Original Features Existing
- Original Corncing Type 1 Remaining
- Original Corncing Type 2 Remaining
- Original Skirting Remaining
- 1950s-80s Conversion Walls and Doors
- 1950s-80s Dropped Ceiling Zones
- Historic window closed (date unknown)

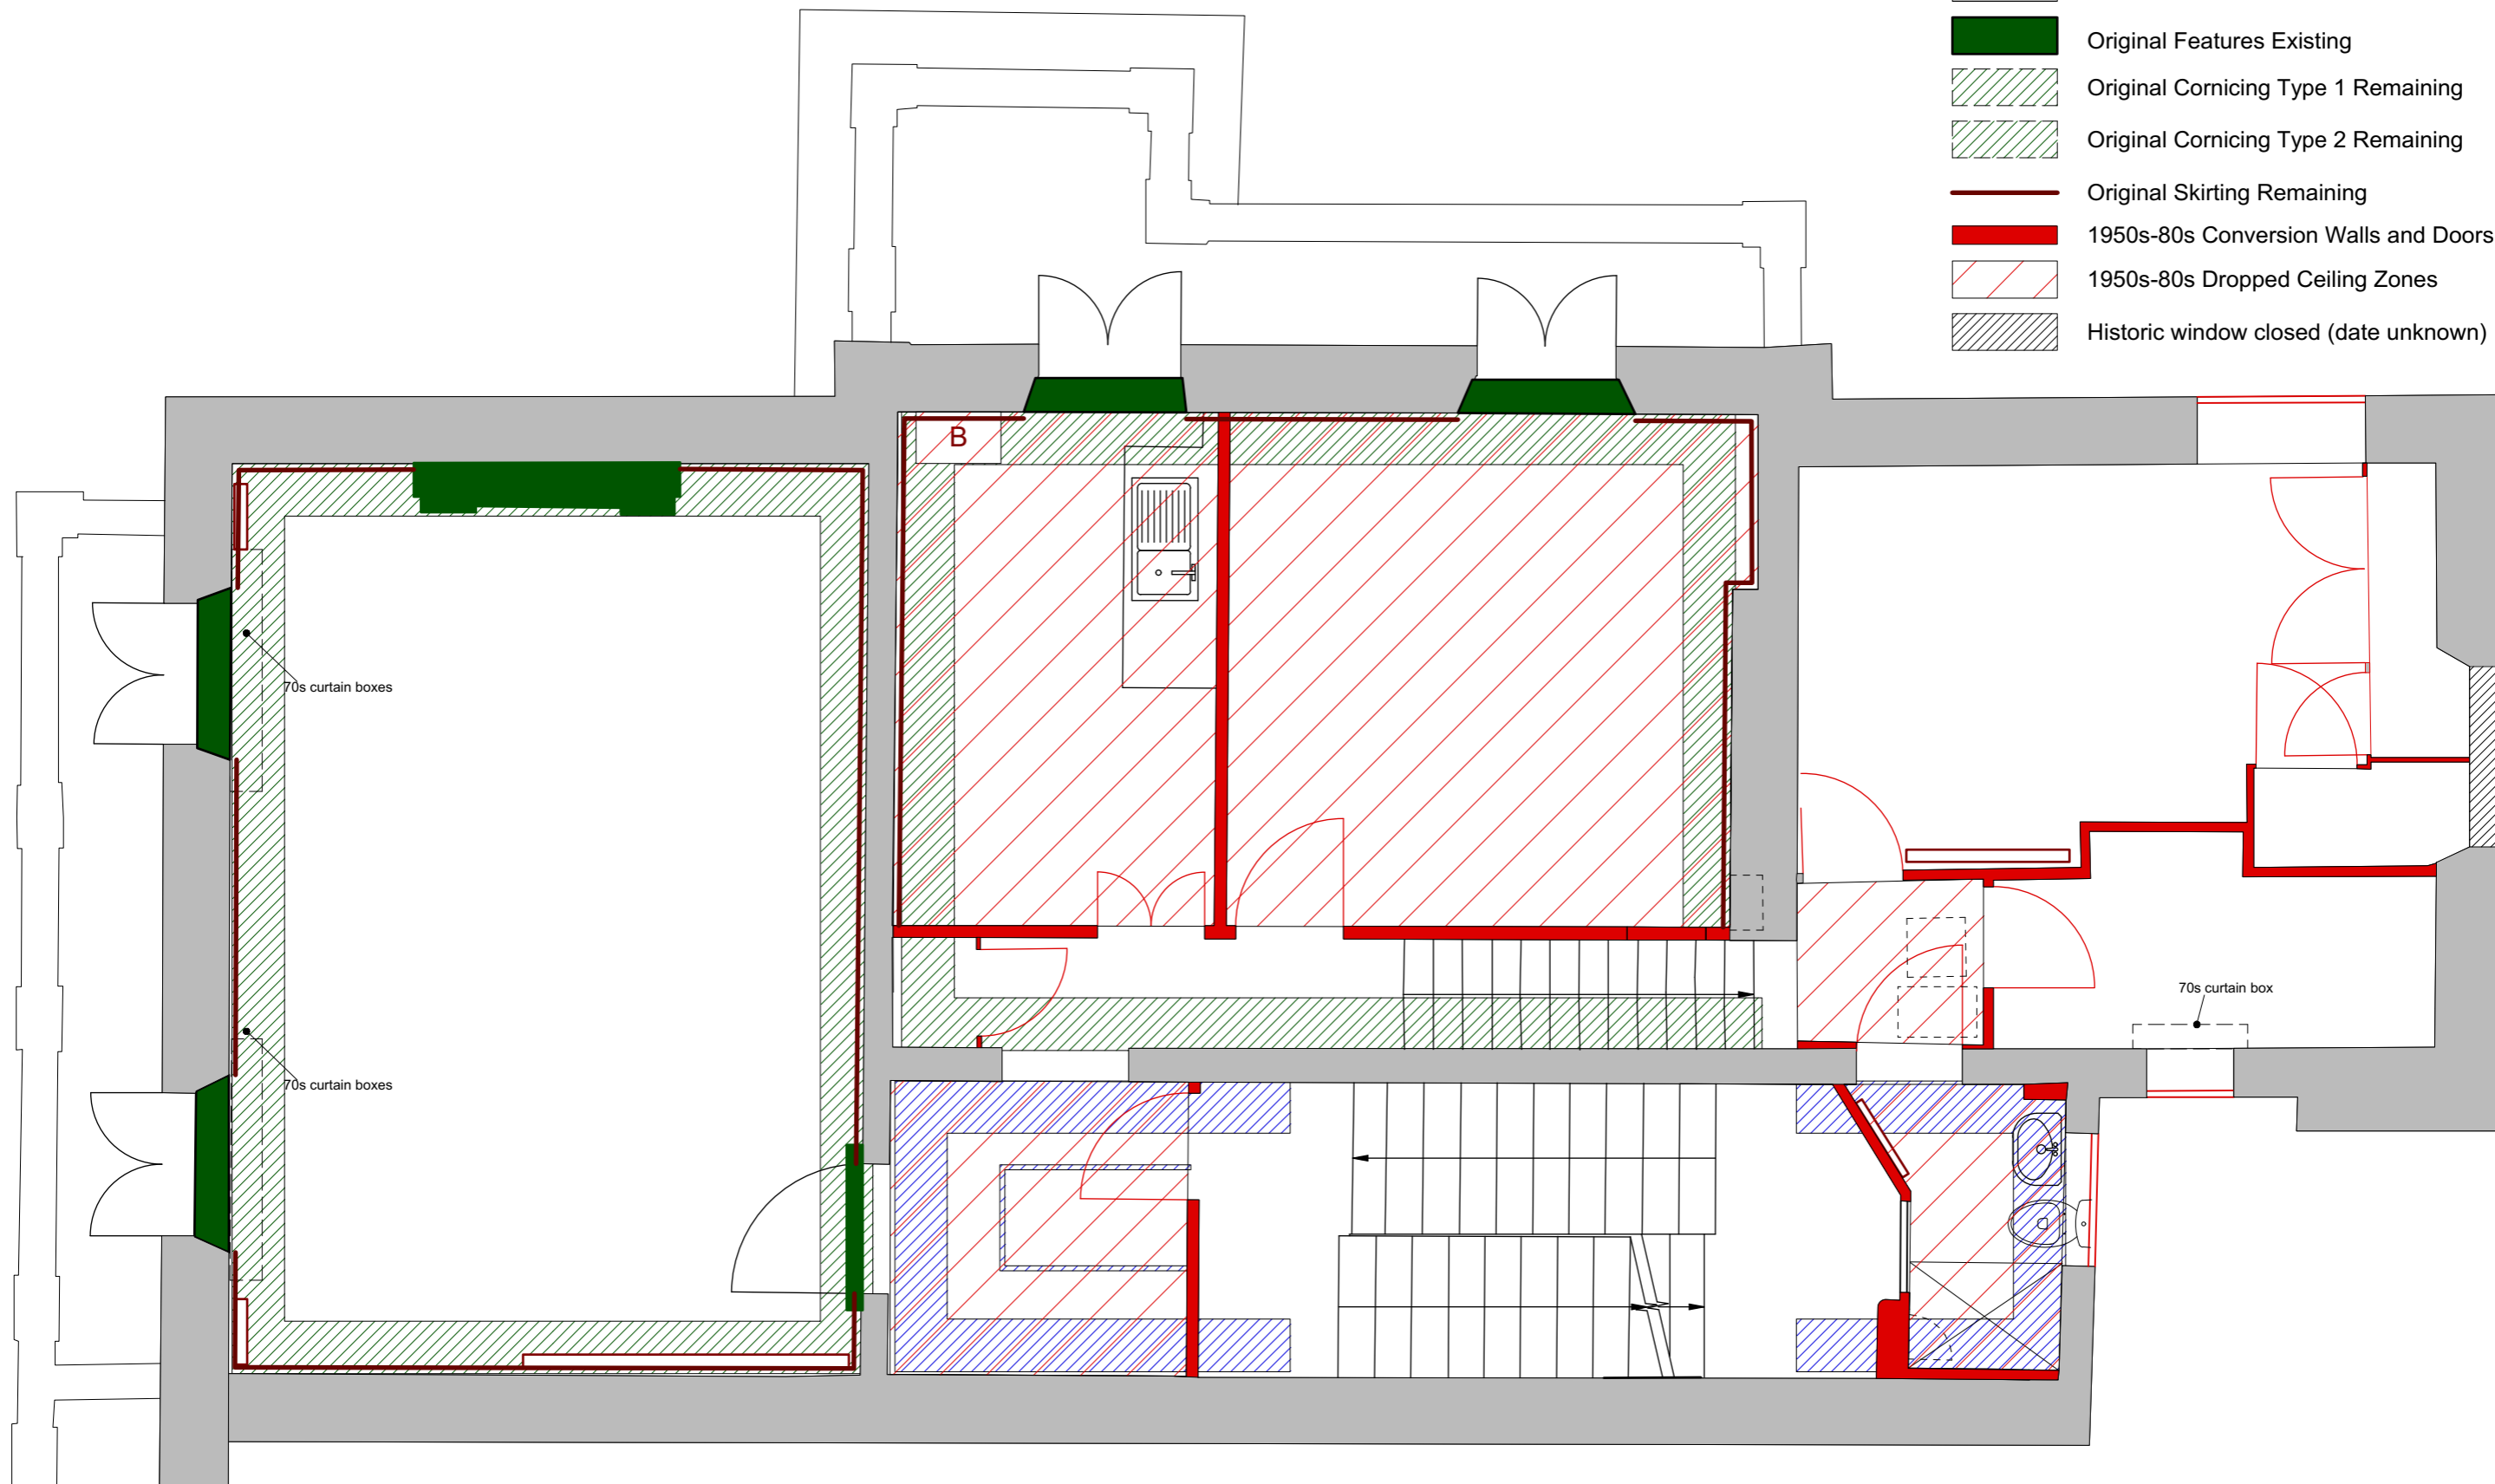

© OLJ Designs Ltd • 14 Charterhouse Sq • London EC1M 6AX • Tel : 07707 284125 • Email: oljdesigns@gmail.com • Web: www.oljdesigns.com

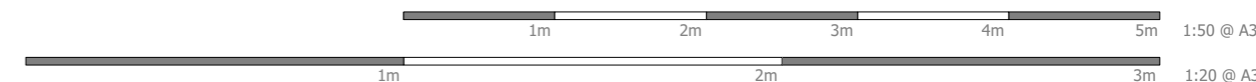

Stage 3: Development Control - Conditions

74 Eccleston Square SW1V 1PJ
Existing Floor Plan Analysis

Development Control - Conditions

Drawing origin: Allison Kramer
18.10.2022 165/03/107a

Scale:
1:50 @ A3

DIMENSIONS
OLJ DESIGNS takes no responsibility for dimensions obtained by scaling from this drawing. If no dimension is shown the recipient must ascertain the dimension specifically from the designer or by site measurement and may not rely on the drawing. Supply of the drawing in digital form is solely for convenience and no reliance may be placed on any data in digital form. This drawing is issued for design intent only and should not be used for construction unless stated.
COPYRIGHT
This drawing is the property of OLJ Designs. No disclosure or copy of it may be made without the written permission of OLJ Designs.

Rev A - 01.11.2023 ,Rev: Updated to reflect site exposure