
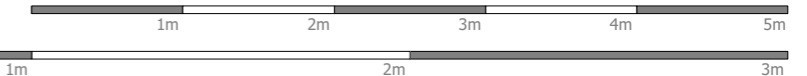


Skirtings Key

- Existing Original Skirting Type 01
- Existing Skirting Type 02
- Existing Modern Skirting Type 03
- Proposed Skirting to Match Type 01
- Proposed Skirting to Match Type 02

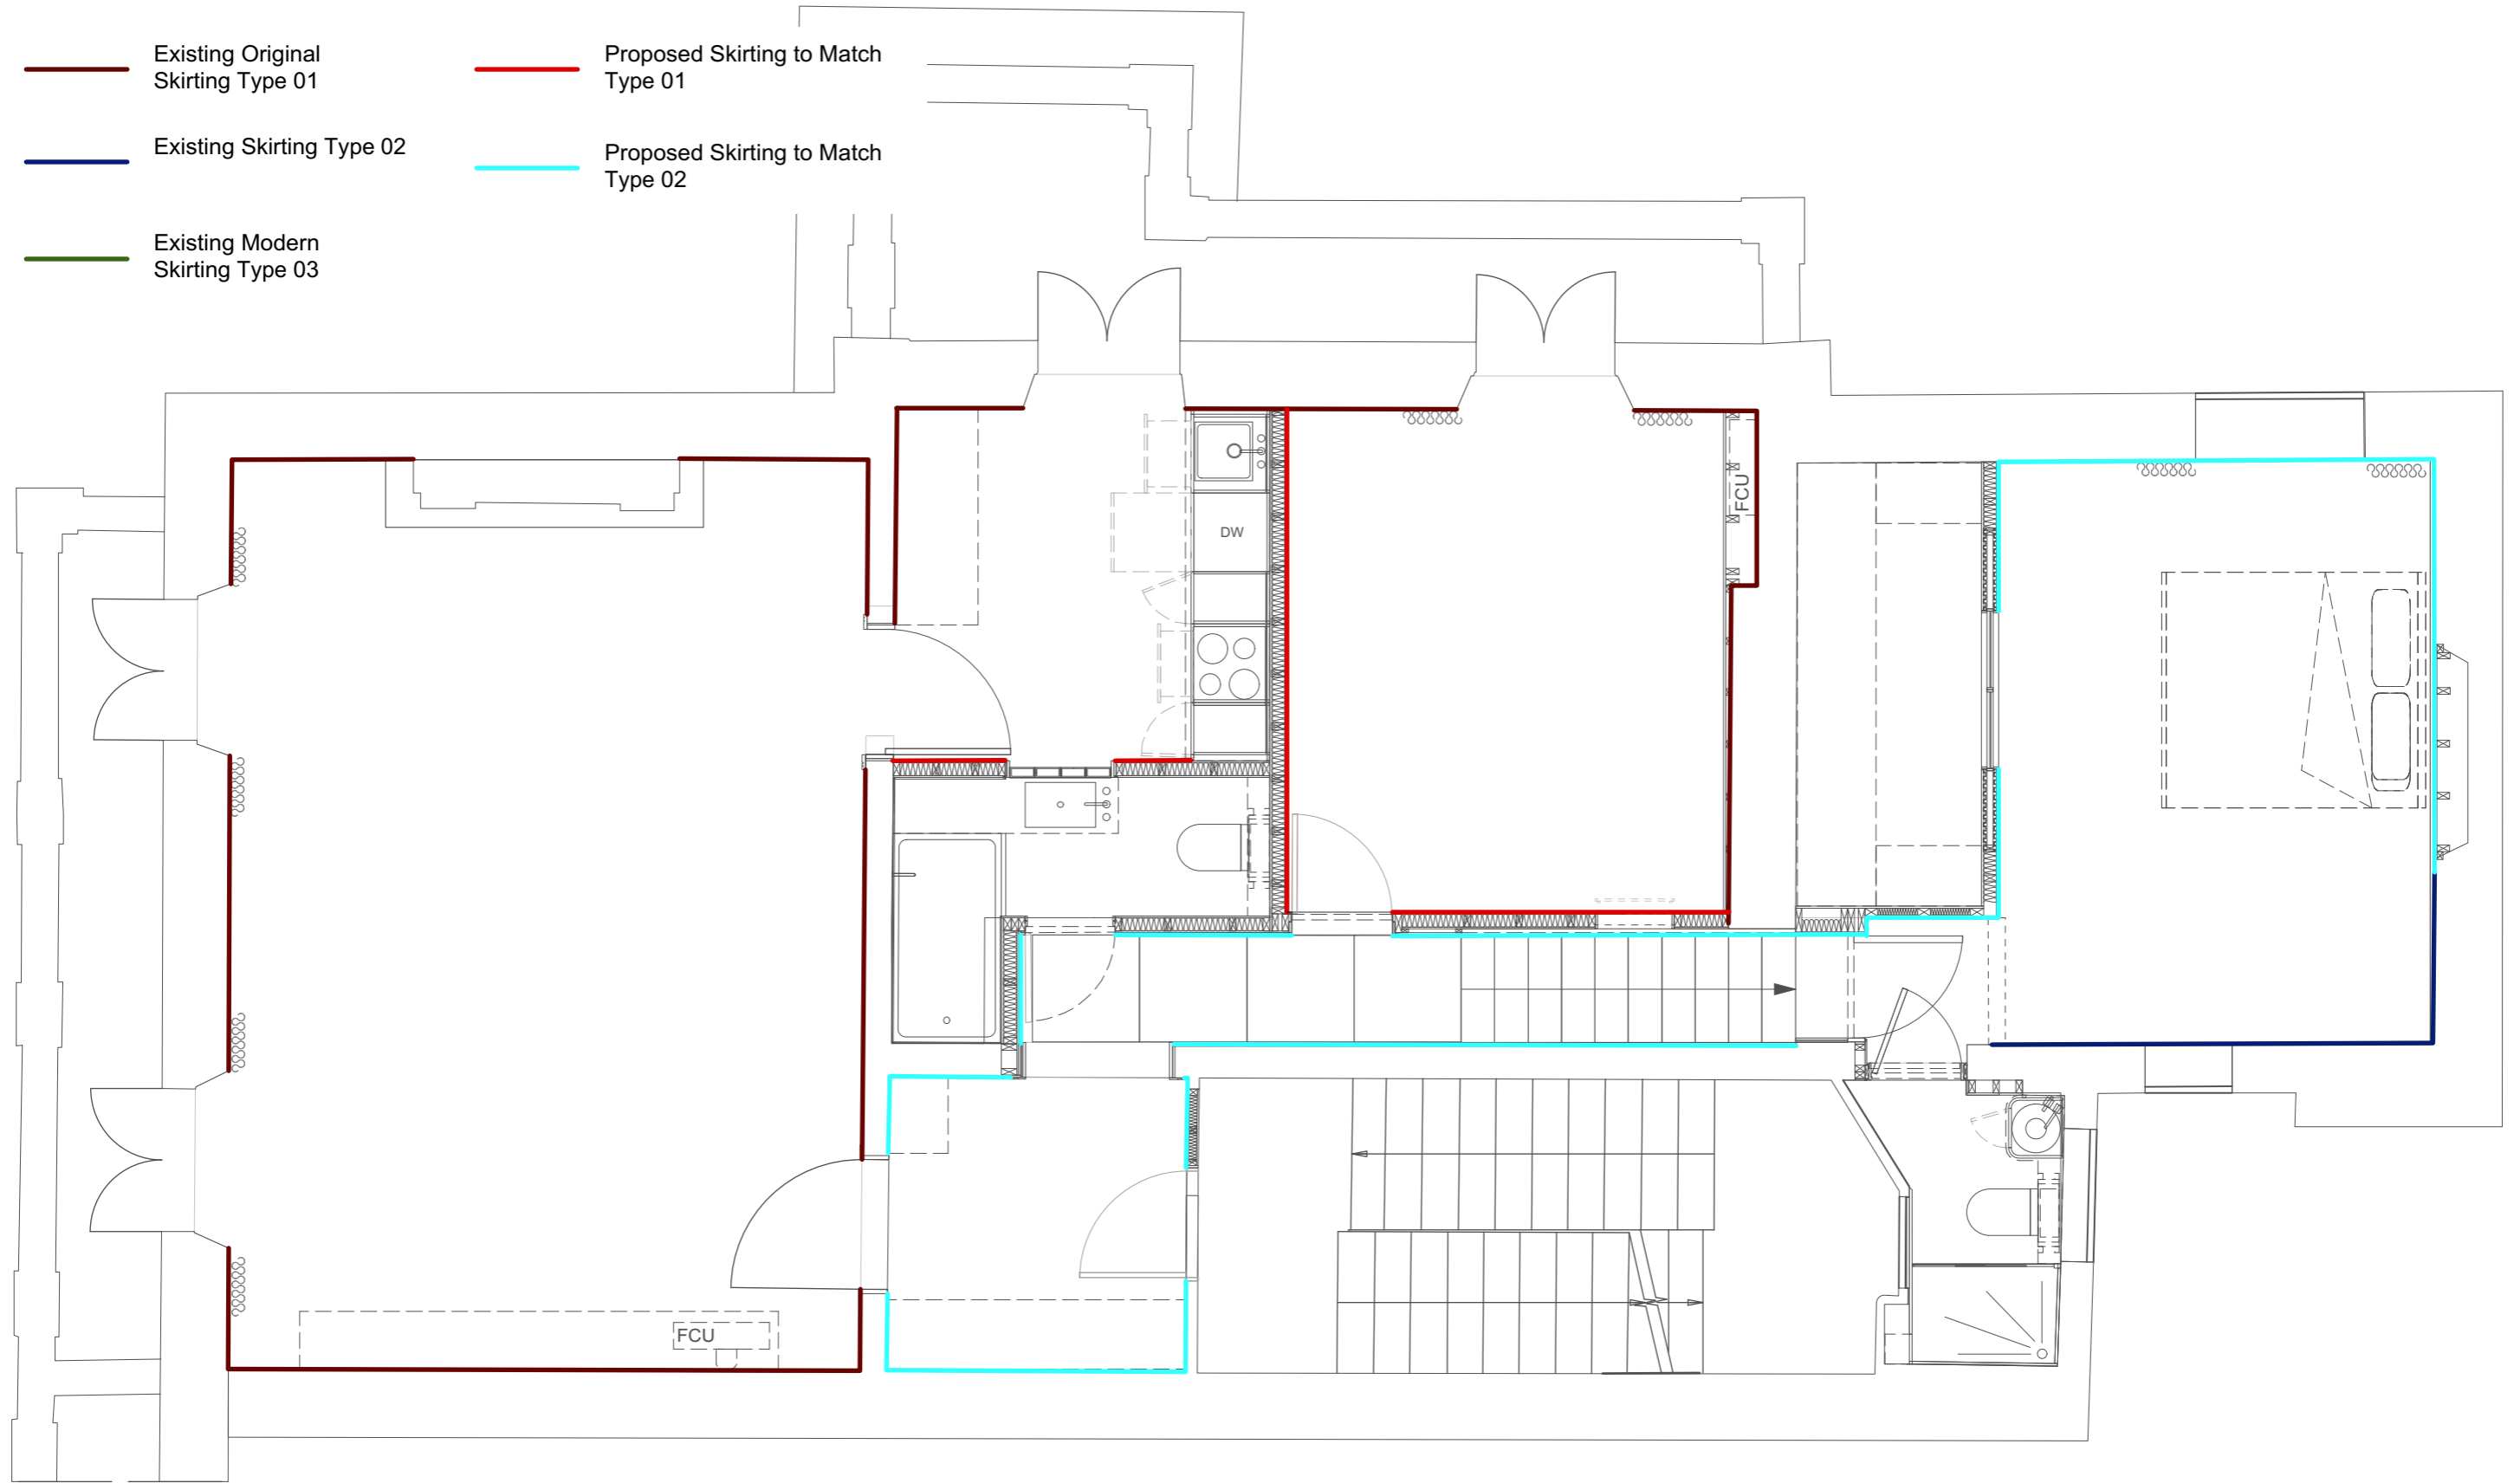

1:50 @ A3
1:20 @ A3