

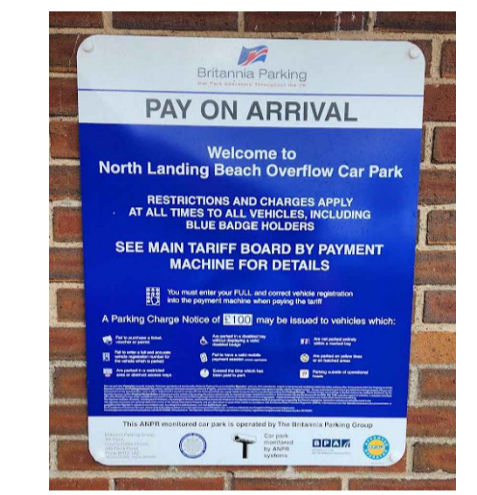
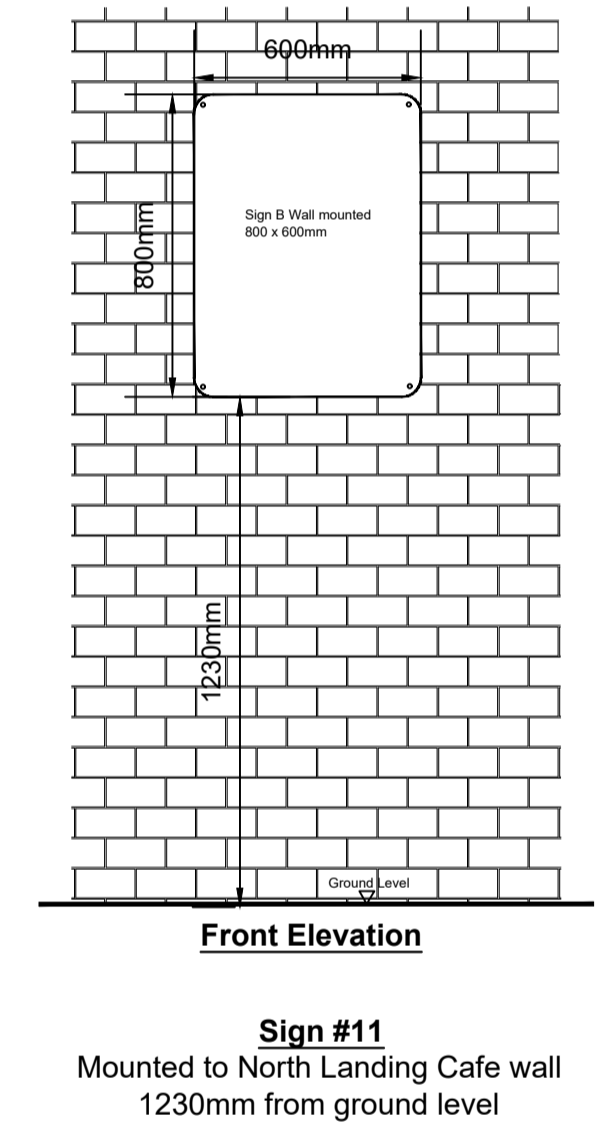
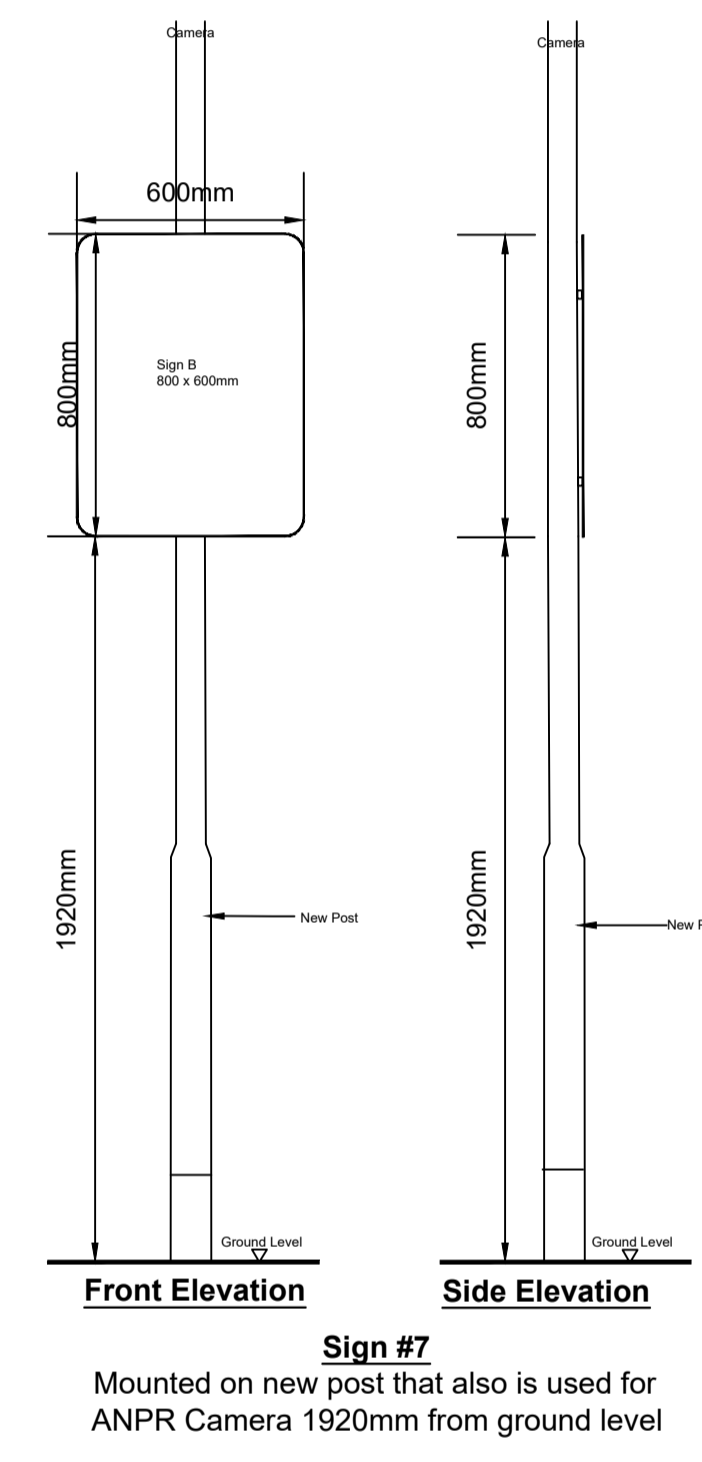
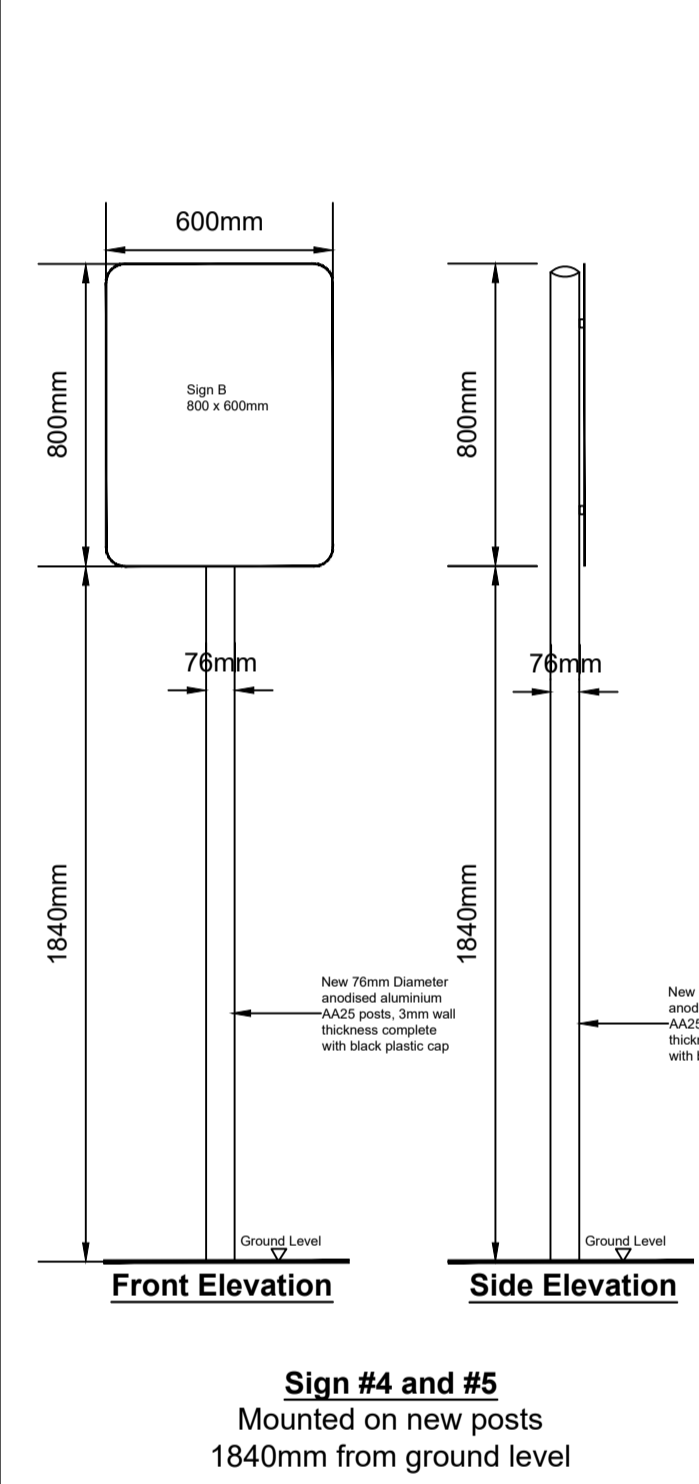
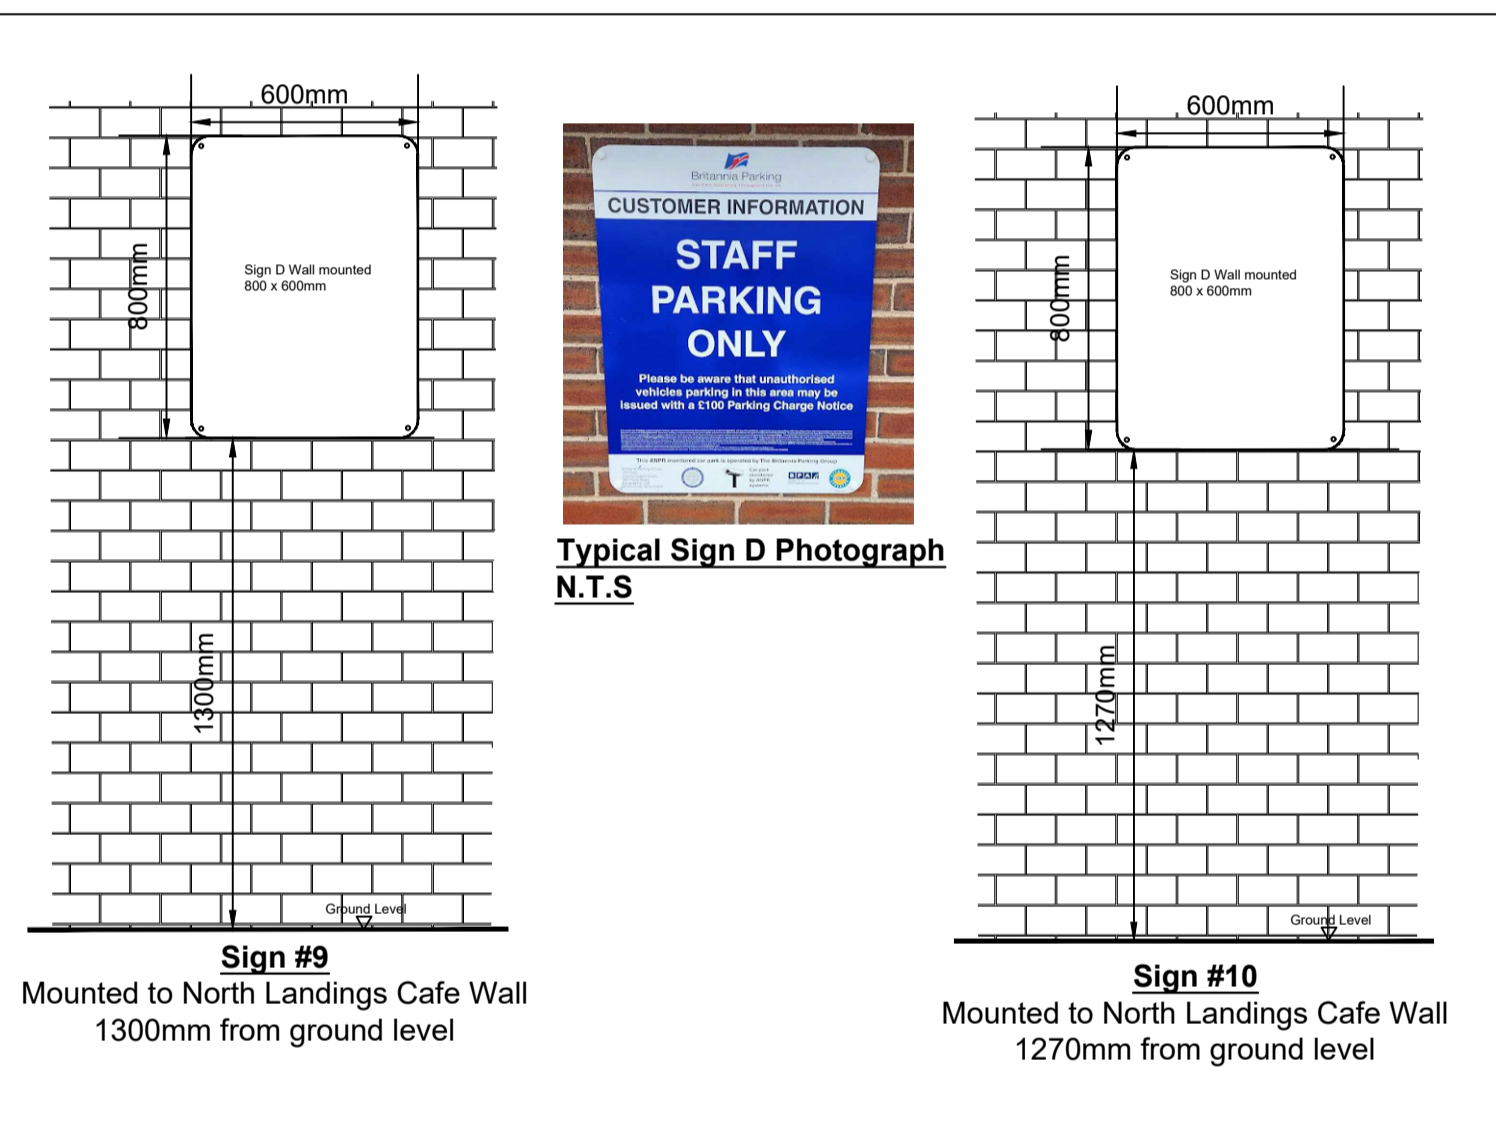
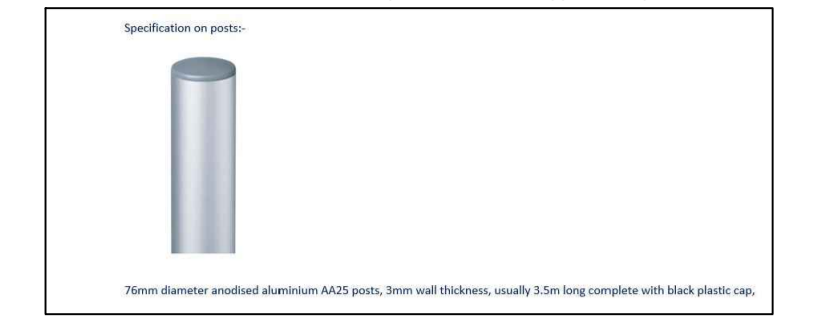
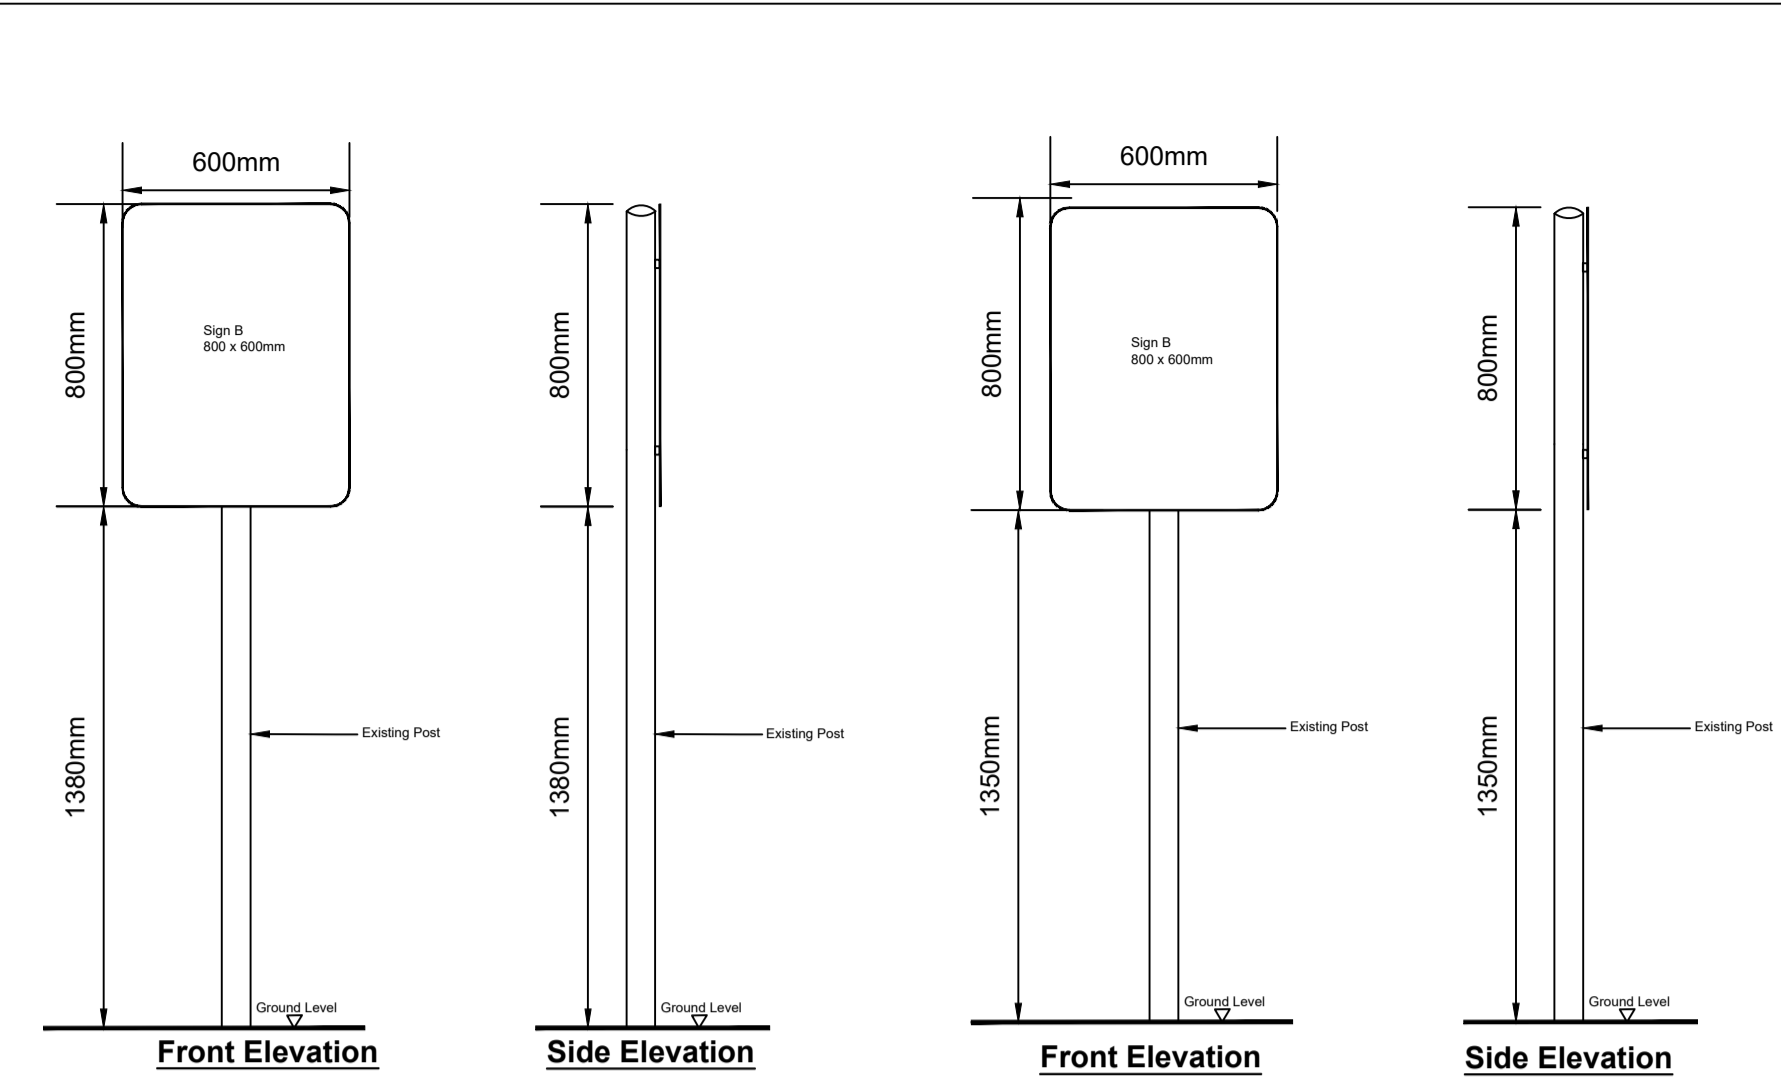
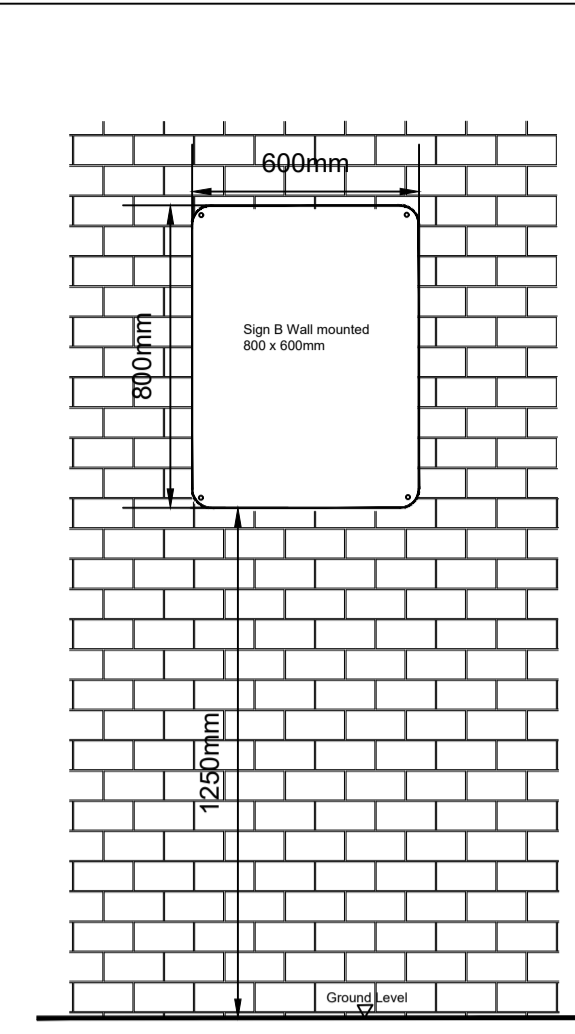
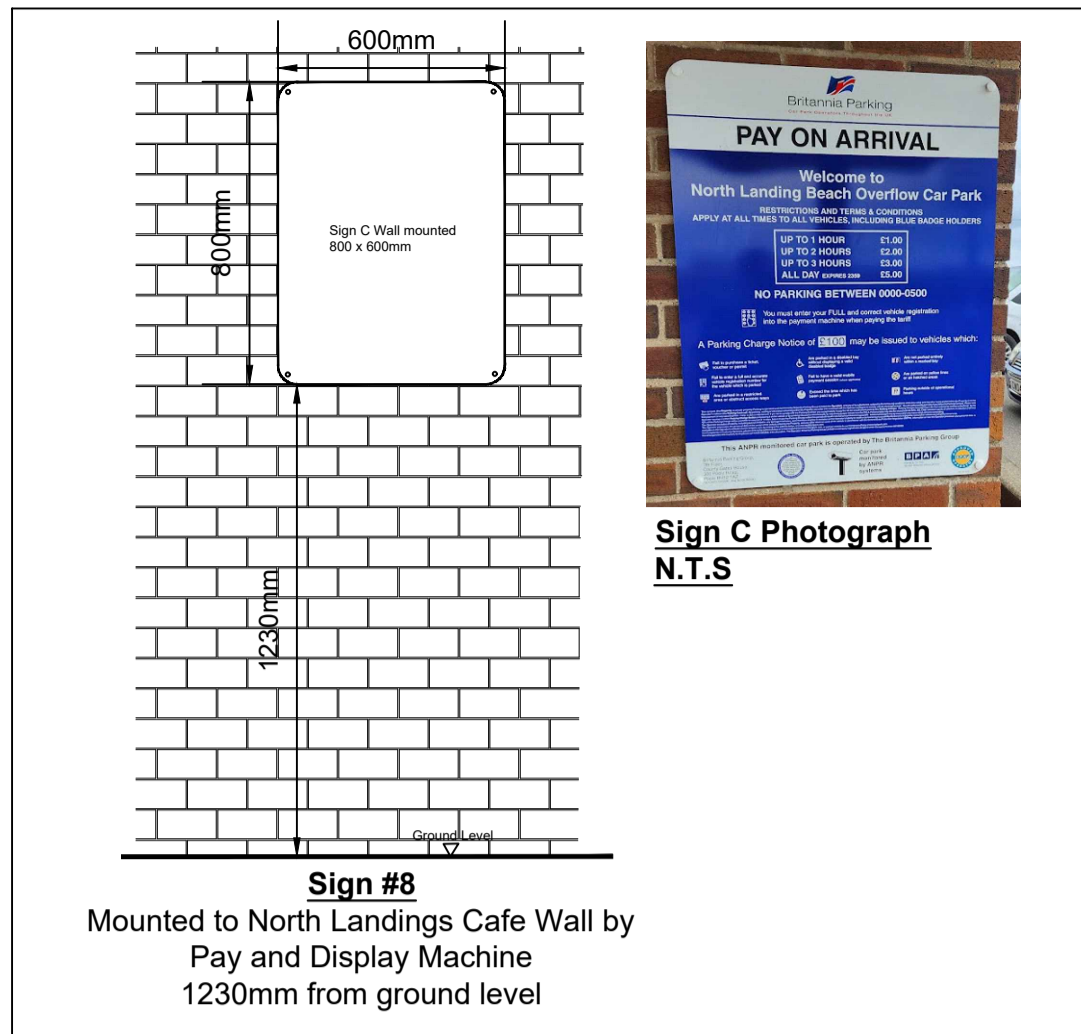
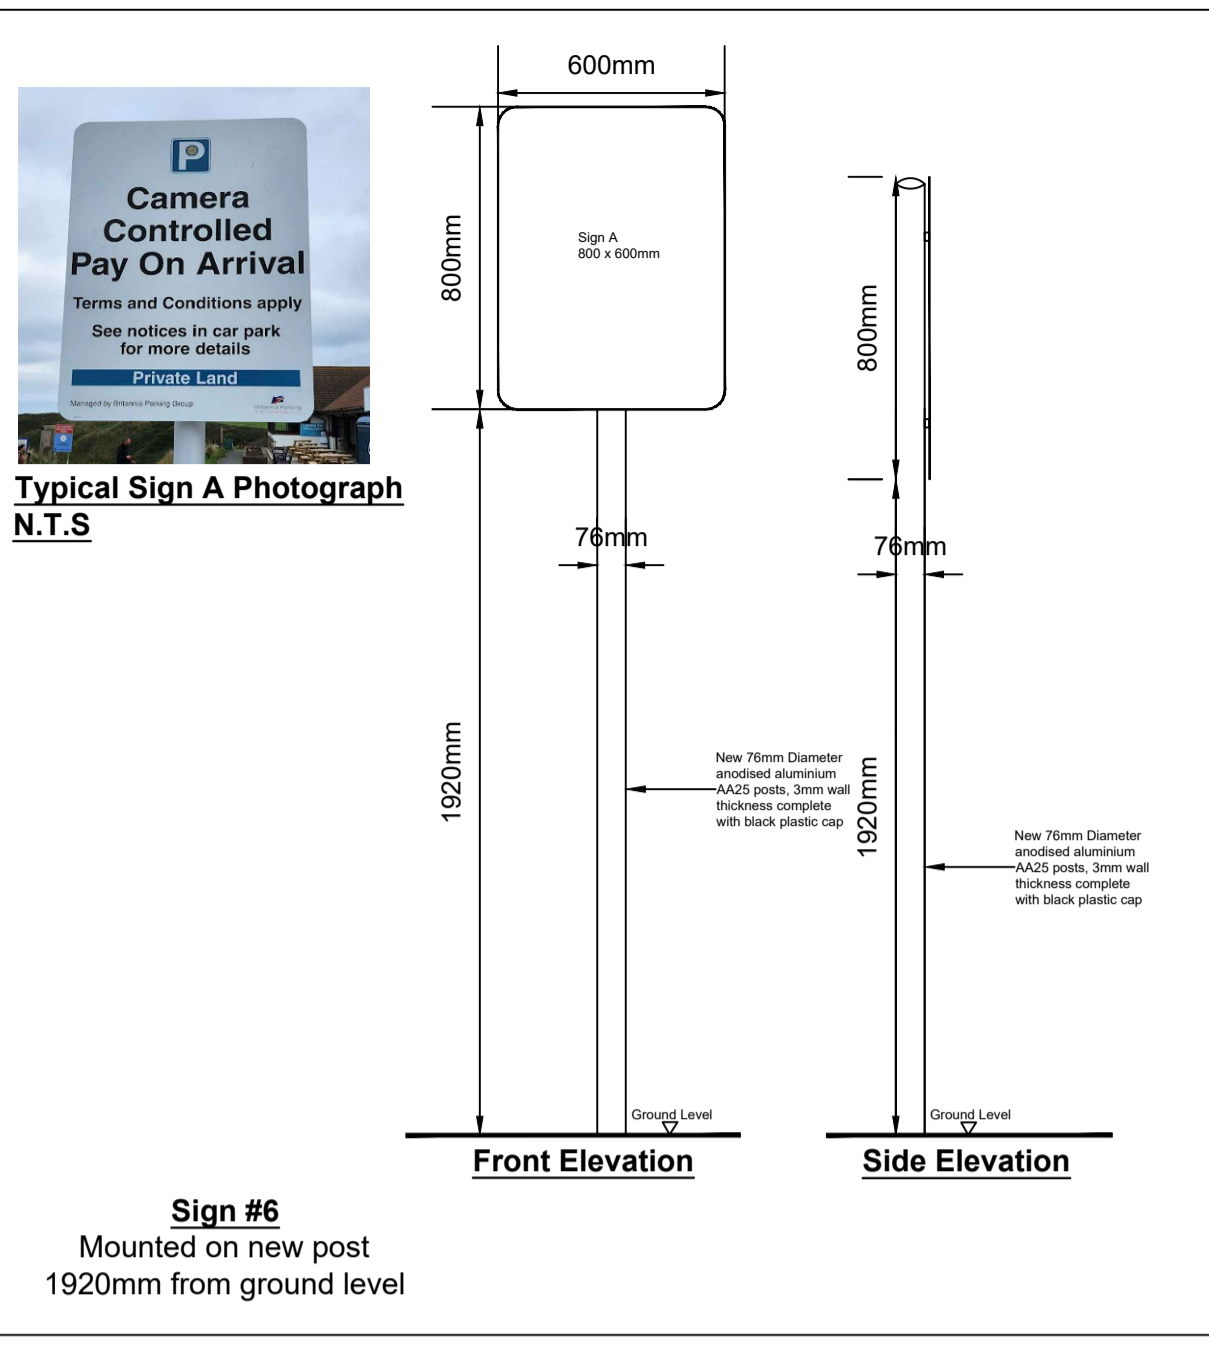
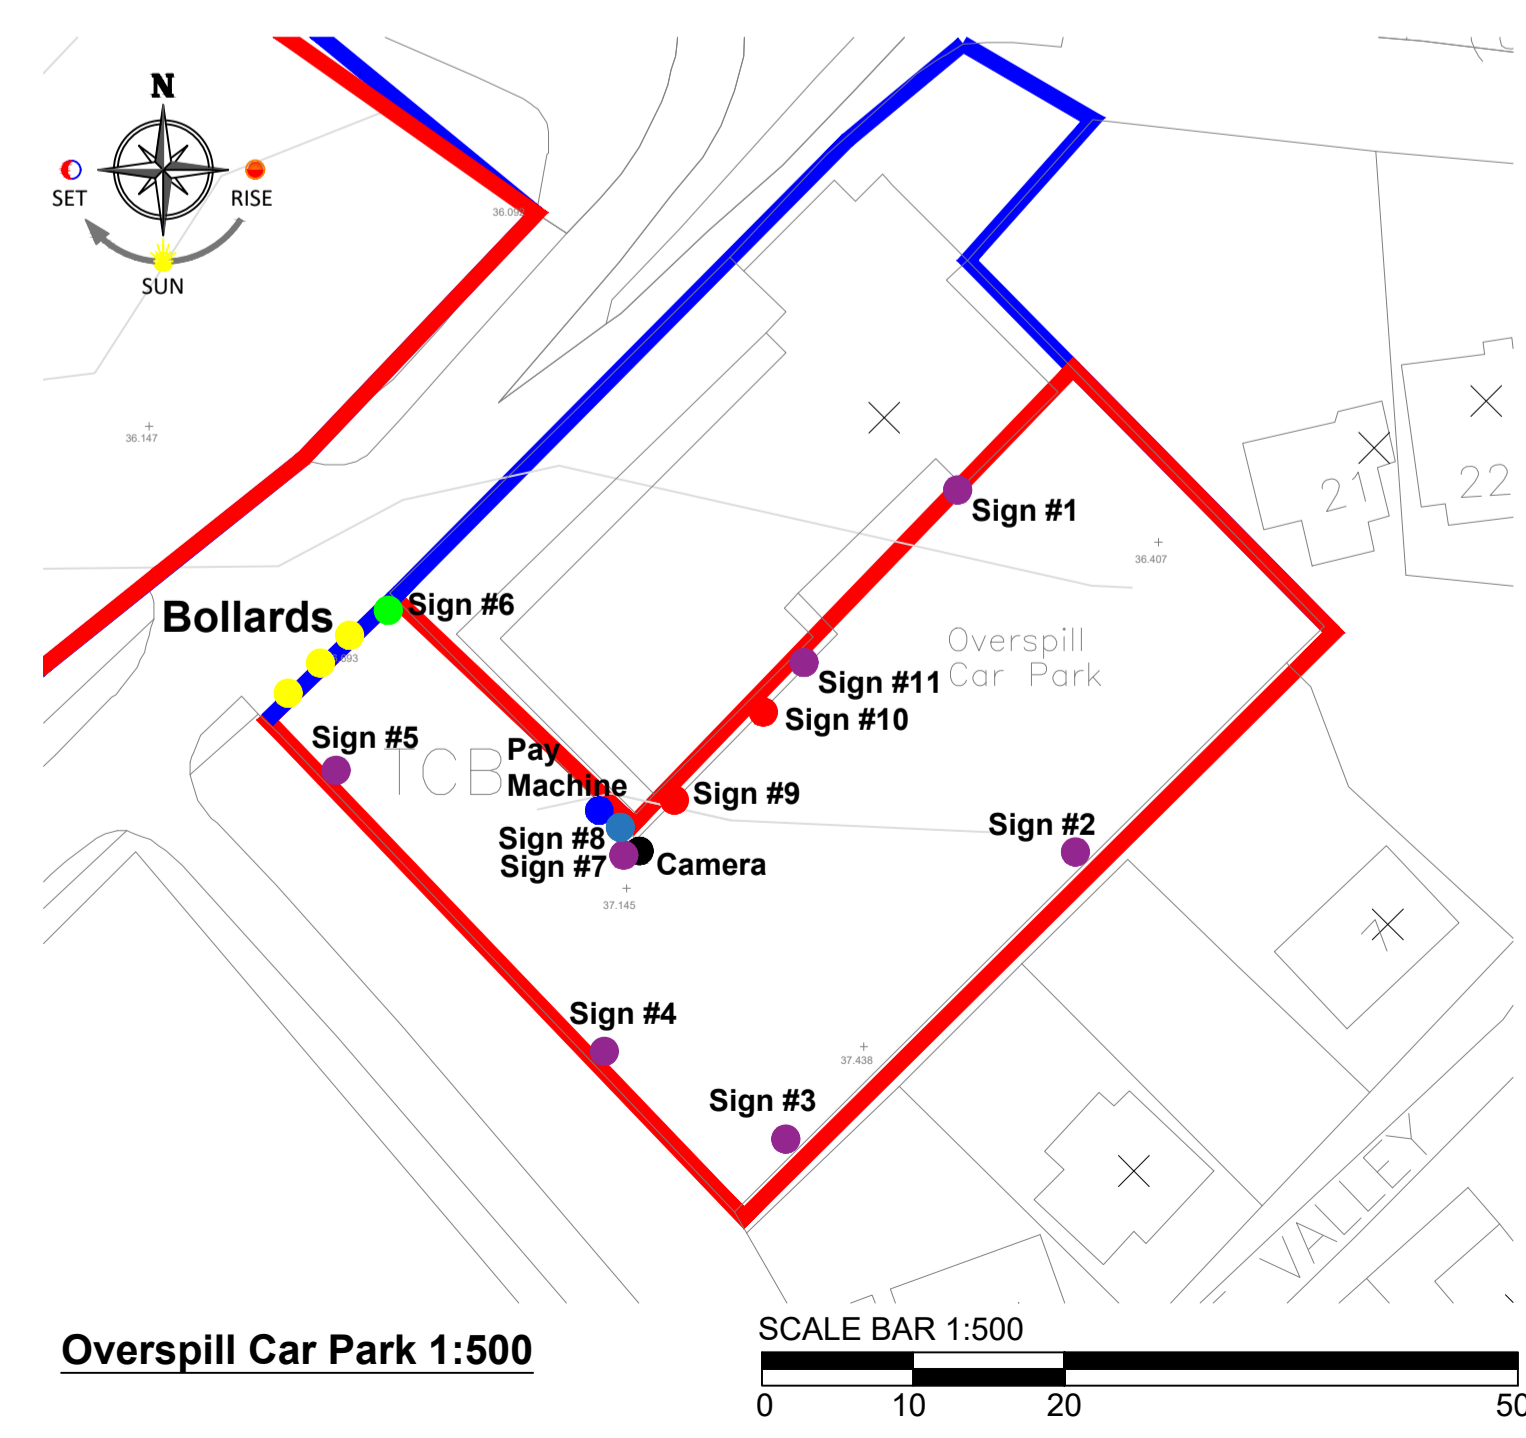
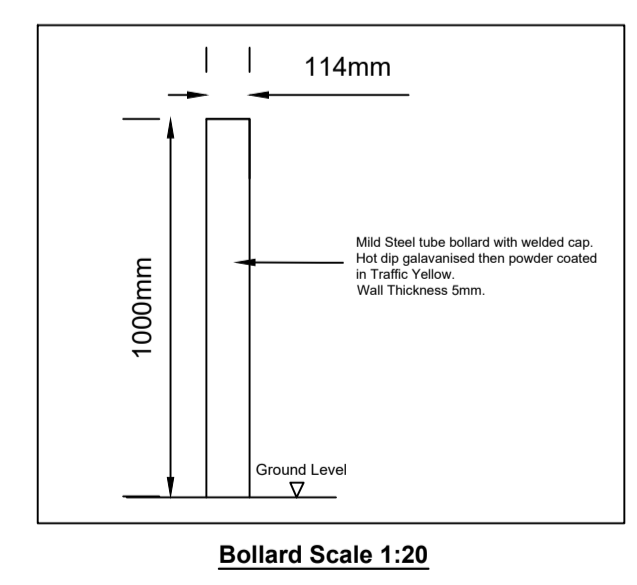


Copyright.
 This drawing is the property of Bourne Leisure Ltd. Its copyright and design content is reserved by them and no drawing is issued on the condition that it is not copied, reproduced, retained or disclosed to any other unauthorised person, either wholly or in part without the consent of Bourne Leisure Ltd.
 Verify all dimensions on site before commencing any work.
 All dimensions are in mm's unless otherwise stated.
 Report any alterations or omissions to the Designer. This drawing incorporates information from other professions. Bourne Leisure Ltd. cannot accept responsibility for the integrity and accuracy of such information. Any clarification and/or additions that are required appearing to such information should be sought from the relevant profession or their appointed representative.

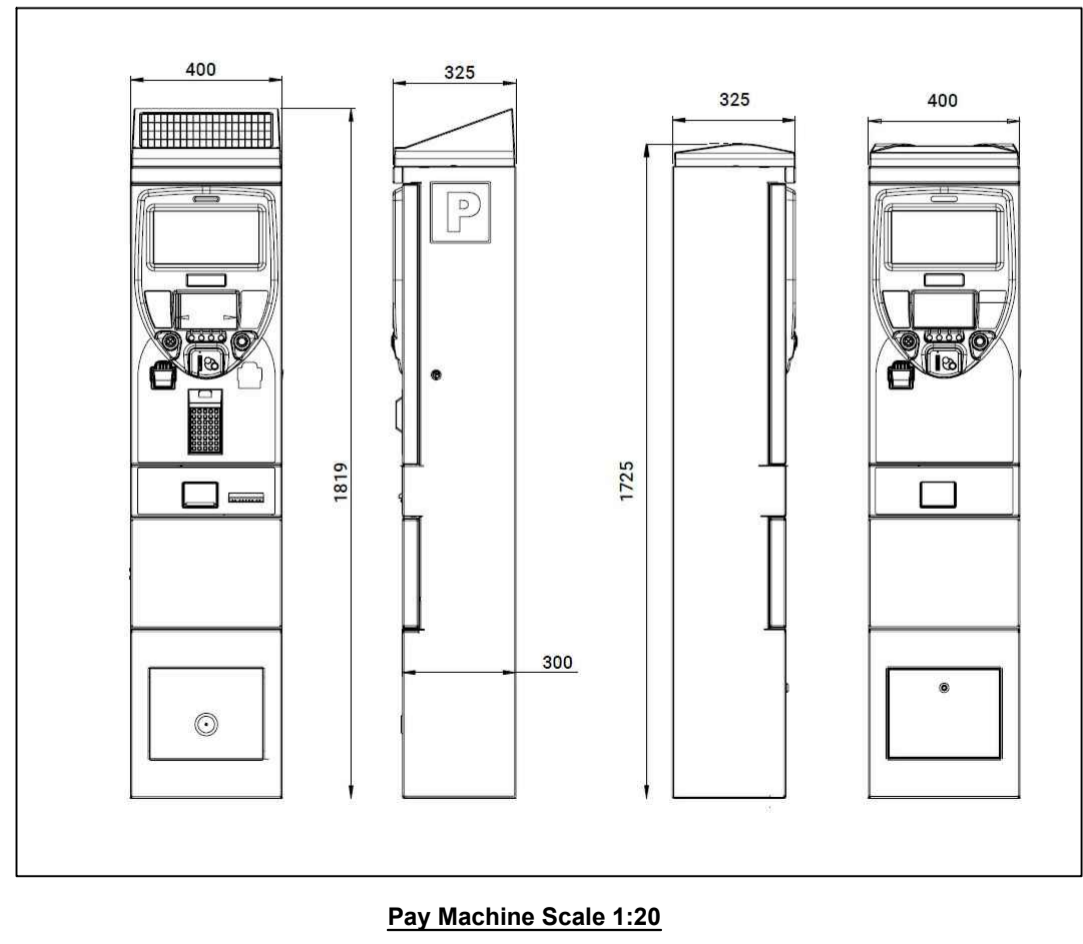

Sign D 800 x 600mm Wall Mounted Staff Only Sign 1:20

Sign B 800 x 600mm Reminder Sign 1:20

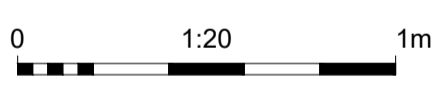

- Legend**
- Ownership Boundary
 - Application Site Boundary (0.15Ha)
 - Sign A 800 x 600mm BPA Entrance Sign
 - Sign B 800 x 600mm Reminder Sign
 - Sign C 800 x 600mm Main Tariff Sign
 - Sign D 800 x 600mm Staff Only Sign
 - Pay Machine
 - ANPR Camera
 - Traffic Bollards

B	15/11/23	ANPR Camera details removed	LD
A	13/11/23	ANPR Camera and bollards added	LD
Rev	Date	Details	By
Park Design Support			
Head Office 1 Park Lane Hemel Hempstead Hertfordshire HP2 4YL Tel : 01442 230300			
Park Thornwick Bay			
Project North Landings Car Park ANPR Cameras, Bollards and Signage			
Drawing Name Signage, Bollards and Pay Machine Details and Elevations - Overspill Car Park			
Status Planning			
Scale	As Noted @A1	Date	August 2023
Drawn By	LCD	Checked By	
Drawing No.	TW/LD06/04		Revision B