



PROPOSED SIDE ELEVATION

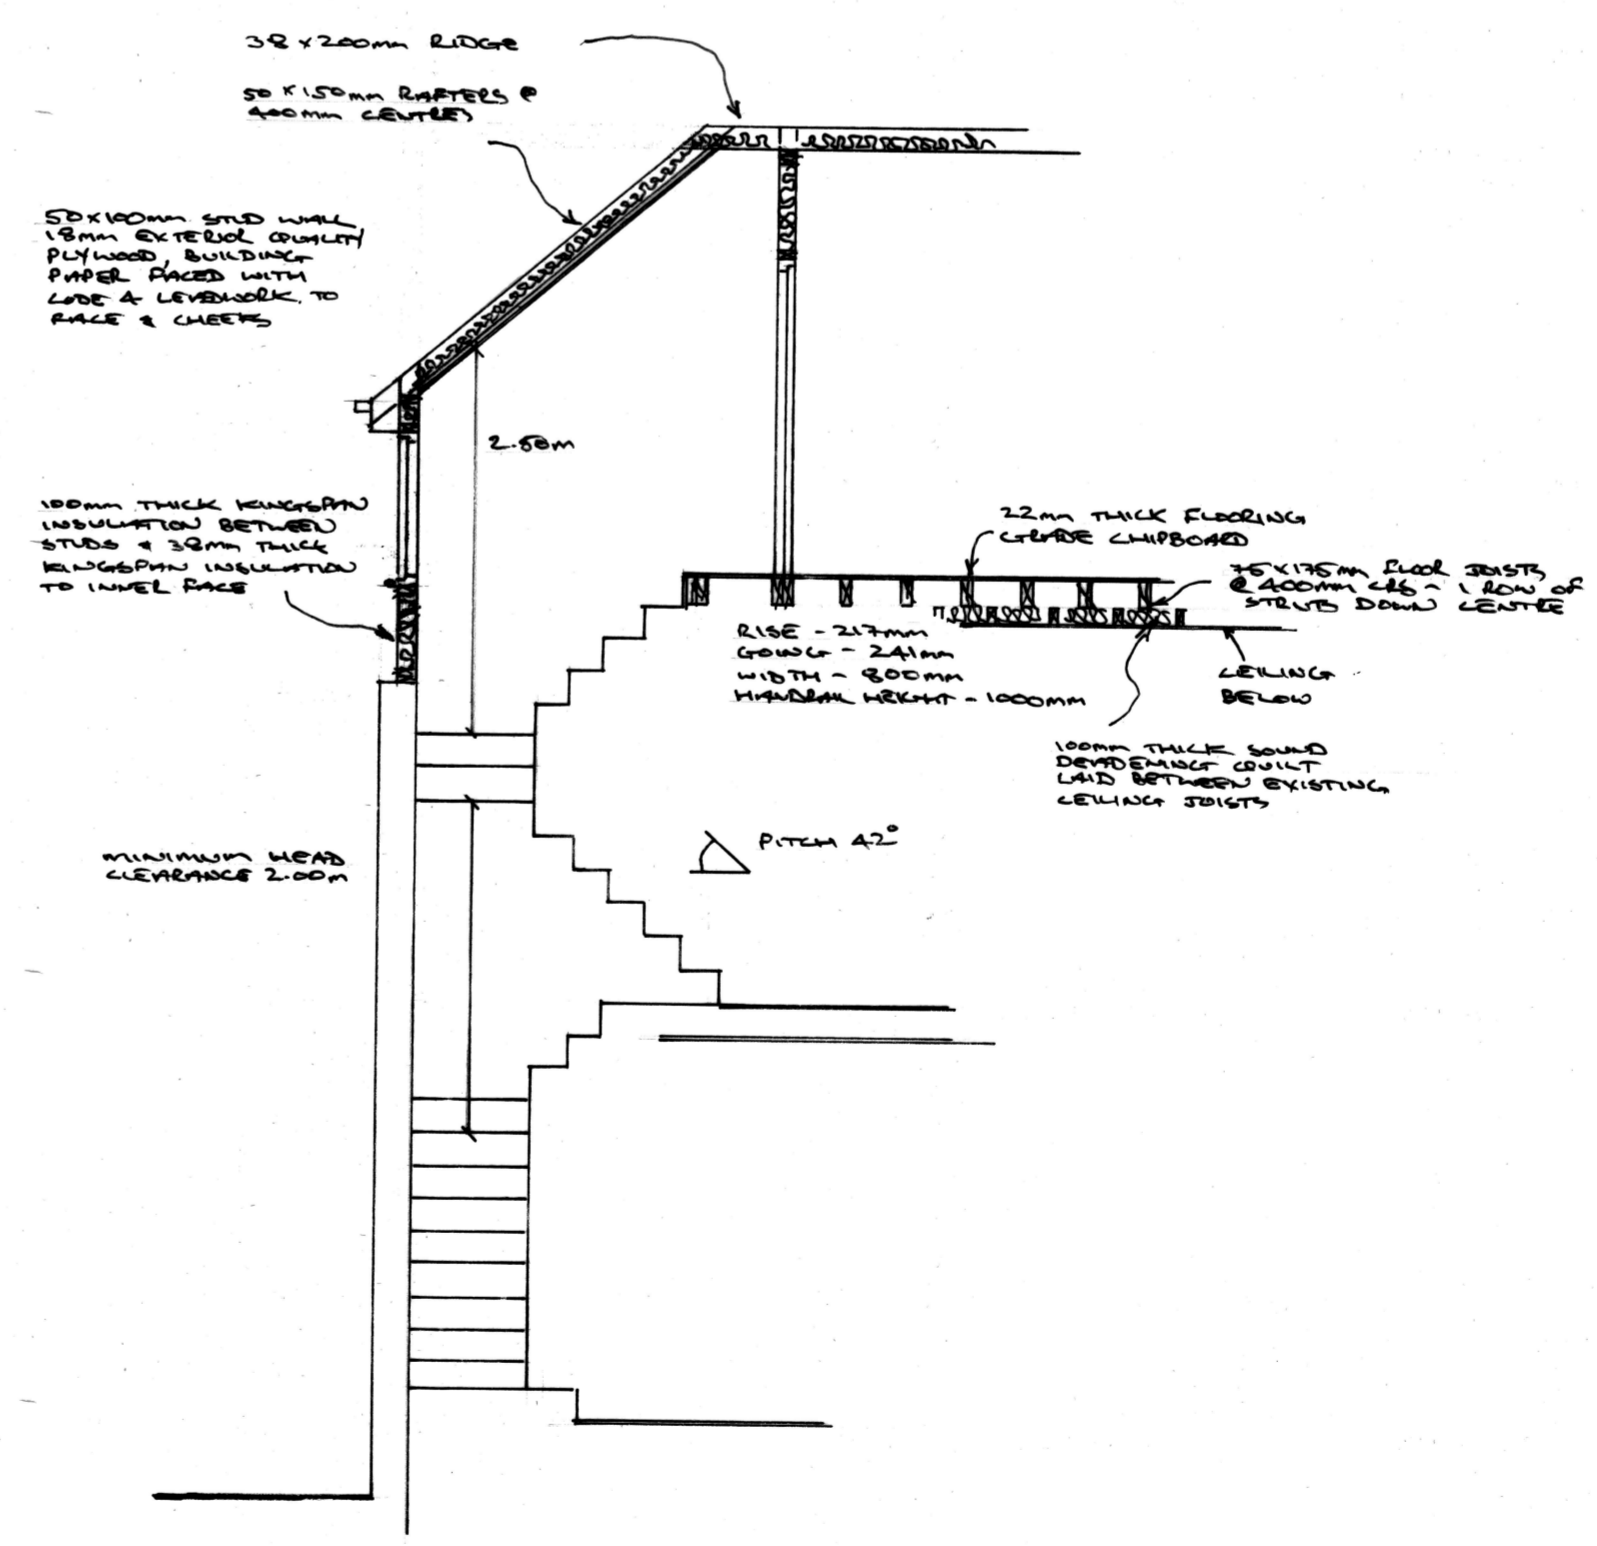

SECTION 'C-C'

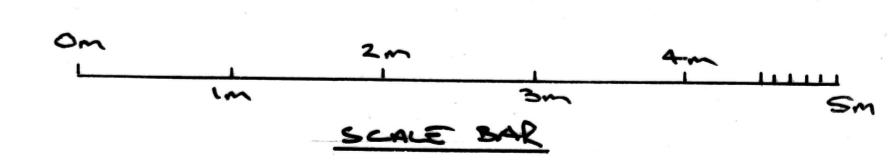

| No. | DESCRIPTION | CHK'D | APP'D | DATE |
|-----|---|-------|-------|----------|
| B | SIDE DORMER ROOF ATTACHED TO BE A 'HIP EYE' | | | 28/11/22 |
| A | WORKING TO SIDE DORMER EXTENDED TO BE SMALLER - 600 x 1000mm DEEP | | | 18/11/22 |

REVISIONS
A B

CLIENT:- MR. P. WILLIS
1 CROFT DRIVE
TRABY LANE
ANLABY, HU10 7DZ

TITLE:- PROPOSED SIDE
ELEVATION &
SECTION 'C-C'

| DRAWN | TRACED | CHECKED | APPROVED | DATE | SCALE |
|-------|--------|---------|----------|---------|-------|
| | | | | 7.10.22 | 1:50 |

DRAWING No. PW-4^{A/B}